


LAKEVIEW ALLOTMENT

VILLAGE OF MILLERSBURG, OHIO
 NORTH PART OF S.W. QR., SEC. 11, TOWNSHIP 9, RANGE 7
 TOTAL AREA 14.692 ACRES.

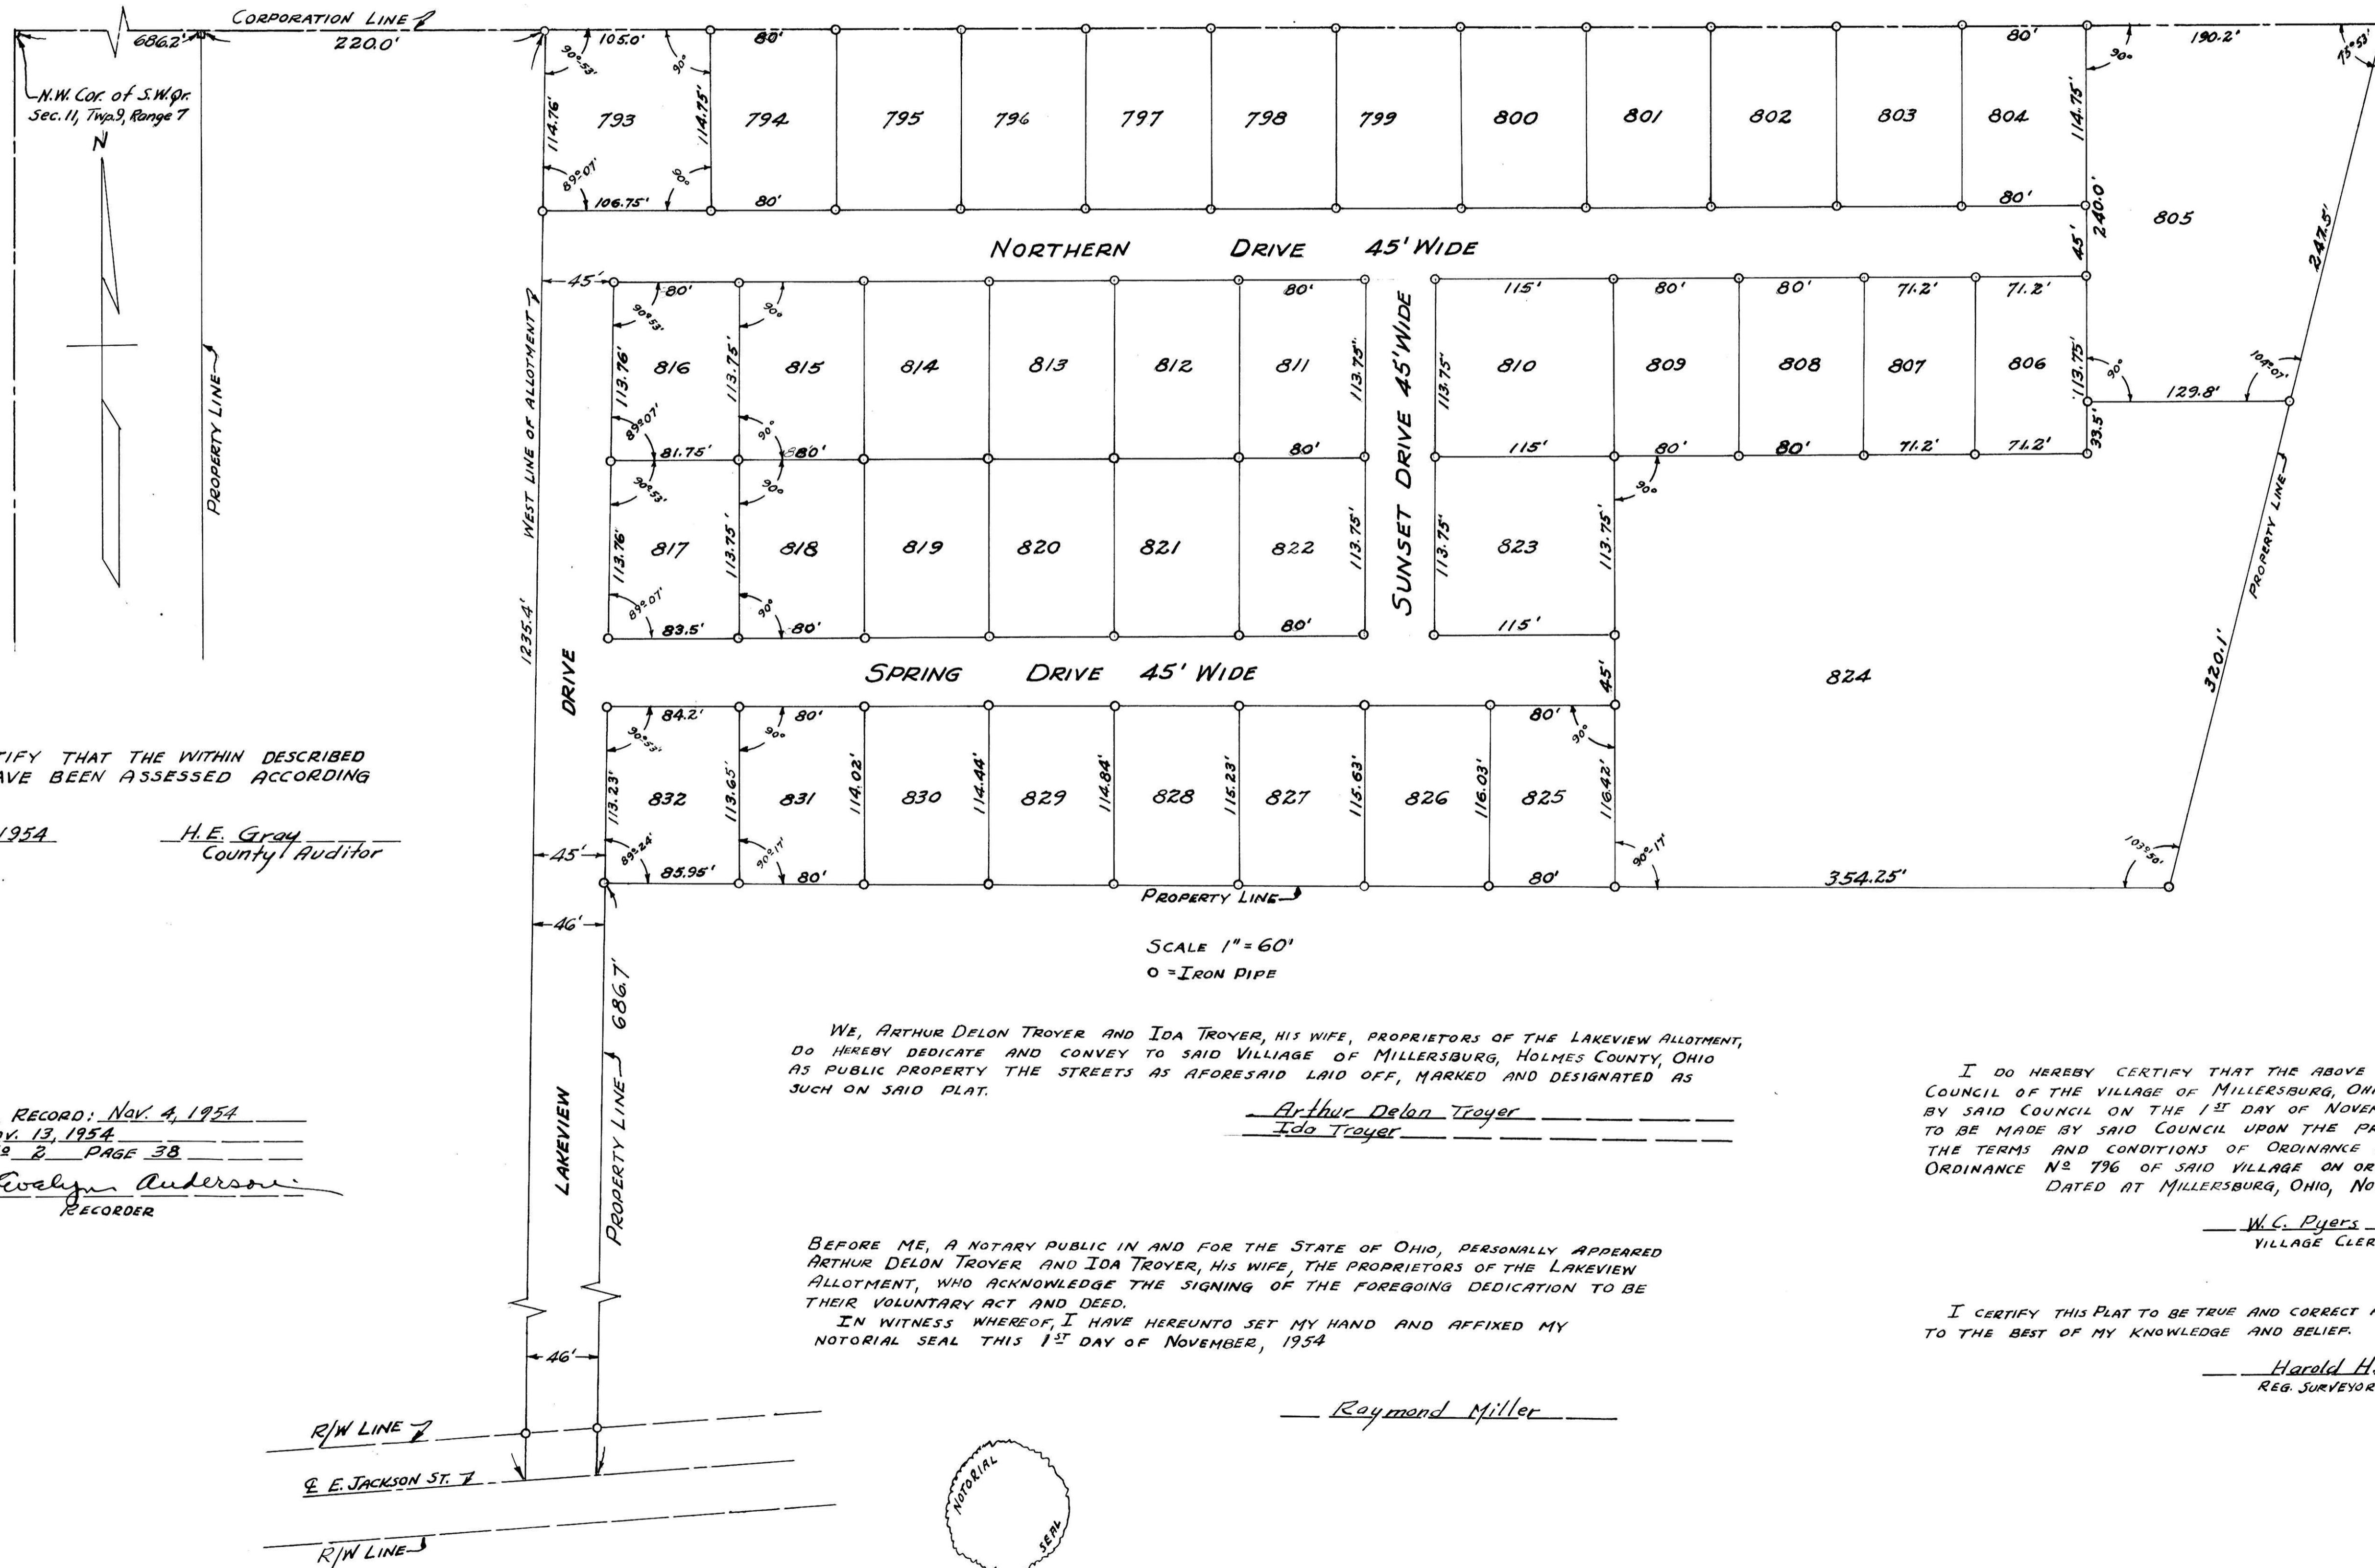

I HEREBY CERTIFY THAT THE WITHIN DESCRIBED TOWN LOTS HAVE BEEN ASSESSED ACCORDING TO LAW.

DATE: NOV. 4, 1954 H.E. Gray
 County Auditor

47991
 RECEIVED FOR RECORD: NOV. 4, 1954
 RECORDED: NOV. 13, 1954
 PLAT BOOK N^o 2 PAGE 38

Evelyn Anderson
 RECORDER

Fee \$18.00

WE, ARTHUR DELON TROYER AND IDA TROYER, HIS WIFE, PROPRIETORS OF THE LAKEVIEW ALLOTMENT, DO HEREBY DEDICATE AND CONVEY TO SAID VILLAGE OF MILLERSBURG, HOLMES COUNTY, OHIO AS PUBLIC PROPERTY THE STREETS AS AFORESAID LAID OFF, MARKED AND DESIGNATED AS SUCH ON SAID PLAT.

Arthur Delon Troyer
Ida Troyer

I DO HEREBY CERTIFY THAT THE ABOVE PLAT WAS APPROVED BY THE COUNCIL OF THE VILLAGE OF MILLERSBURG, OHIO AND PROVISIONALLY ACCEPTED BY SAID COUNCIL ON THE 1ST DAY OF NOVEMBER, 1954, FINAL ACCEPTANCE TO BE MADE BY SAID COUNCIL UPON THE PROPRIETORS COMPLYING WITH ALL THE TERMS AND CONDITIONS OF ORDINANCE N^o 792 AS AMENDED BY ORDINANCE N^o 796 OF SAID VILLAGE ON OR BEFORE JANUARY 1ST 1956. DATED AT MILLERSBURG, OHIO, NOVEMBER 1ST, 1954.

W.C. Piers
 VILLAGE CLERK

BEFORE ME, A NOTARY PUBLIC IN AND FOR THE STATE OF OHIO, PERSONALLY APPEARED ARTHUR DELON TROYER AND IDA TROYER, HIS WIFE, THE PROPRIETORS OF THE LAKEVIEW ALLOTMENT, WHO ACKNOWLEDGE THE SIGNING OF THE FOREGOING DEDICATION TO BE THEIR VOLUNTARY ACT AND DEED.

IN WITNESS WHEREOF, I HAVE HEREUNTO SET MY HAND AND AFFIXED MY NOTORIAL SEAL THIS 1ST DAY OF NOVEMBER, 1954.

Raymond Miller

I CERTIFY THIS PLAT TO BE TRUE AND CORRECT AS SURVEYED AND STAKED BY ME TO THE BEST OF MY KNOWLEDGE AND BELIEF.

Harold H. Uhl
 REG. SURVEYOR N^o 3170

