


Re-Platting of Lots 16, 17, 18, 19, 20, 21, 22, 23 and 24 in
 The Oak Grove Park Allot. N^o 1, recorded in
 Vol 2 Pg. 98 on Oct. 8th 1957, Holmes County
 Ohio Records.

● - IRON CORN FD.
 ○ - IRON CORN SET
 SCALE 1" = 50'

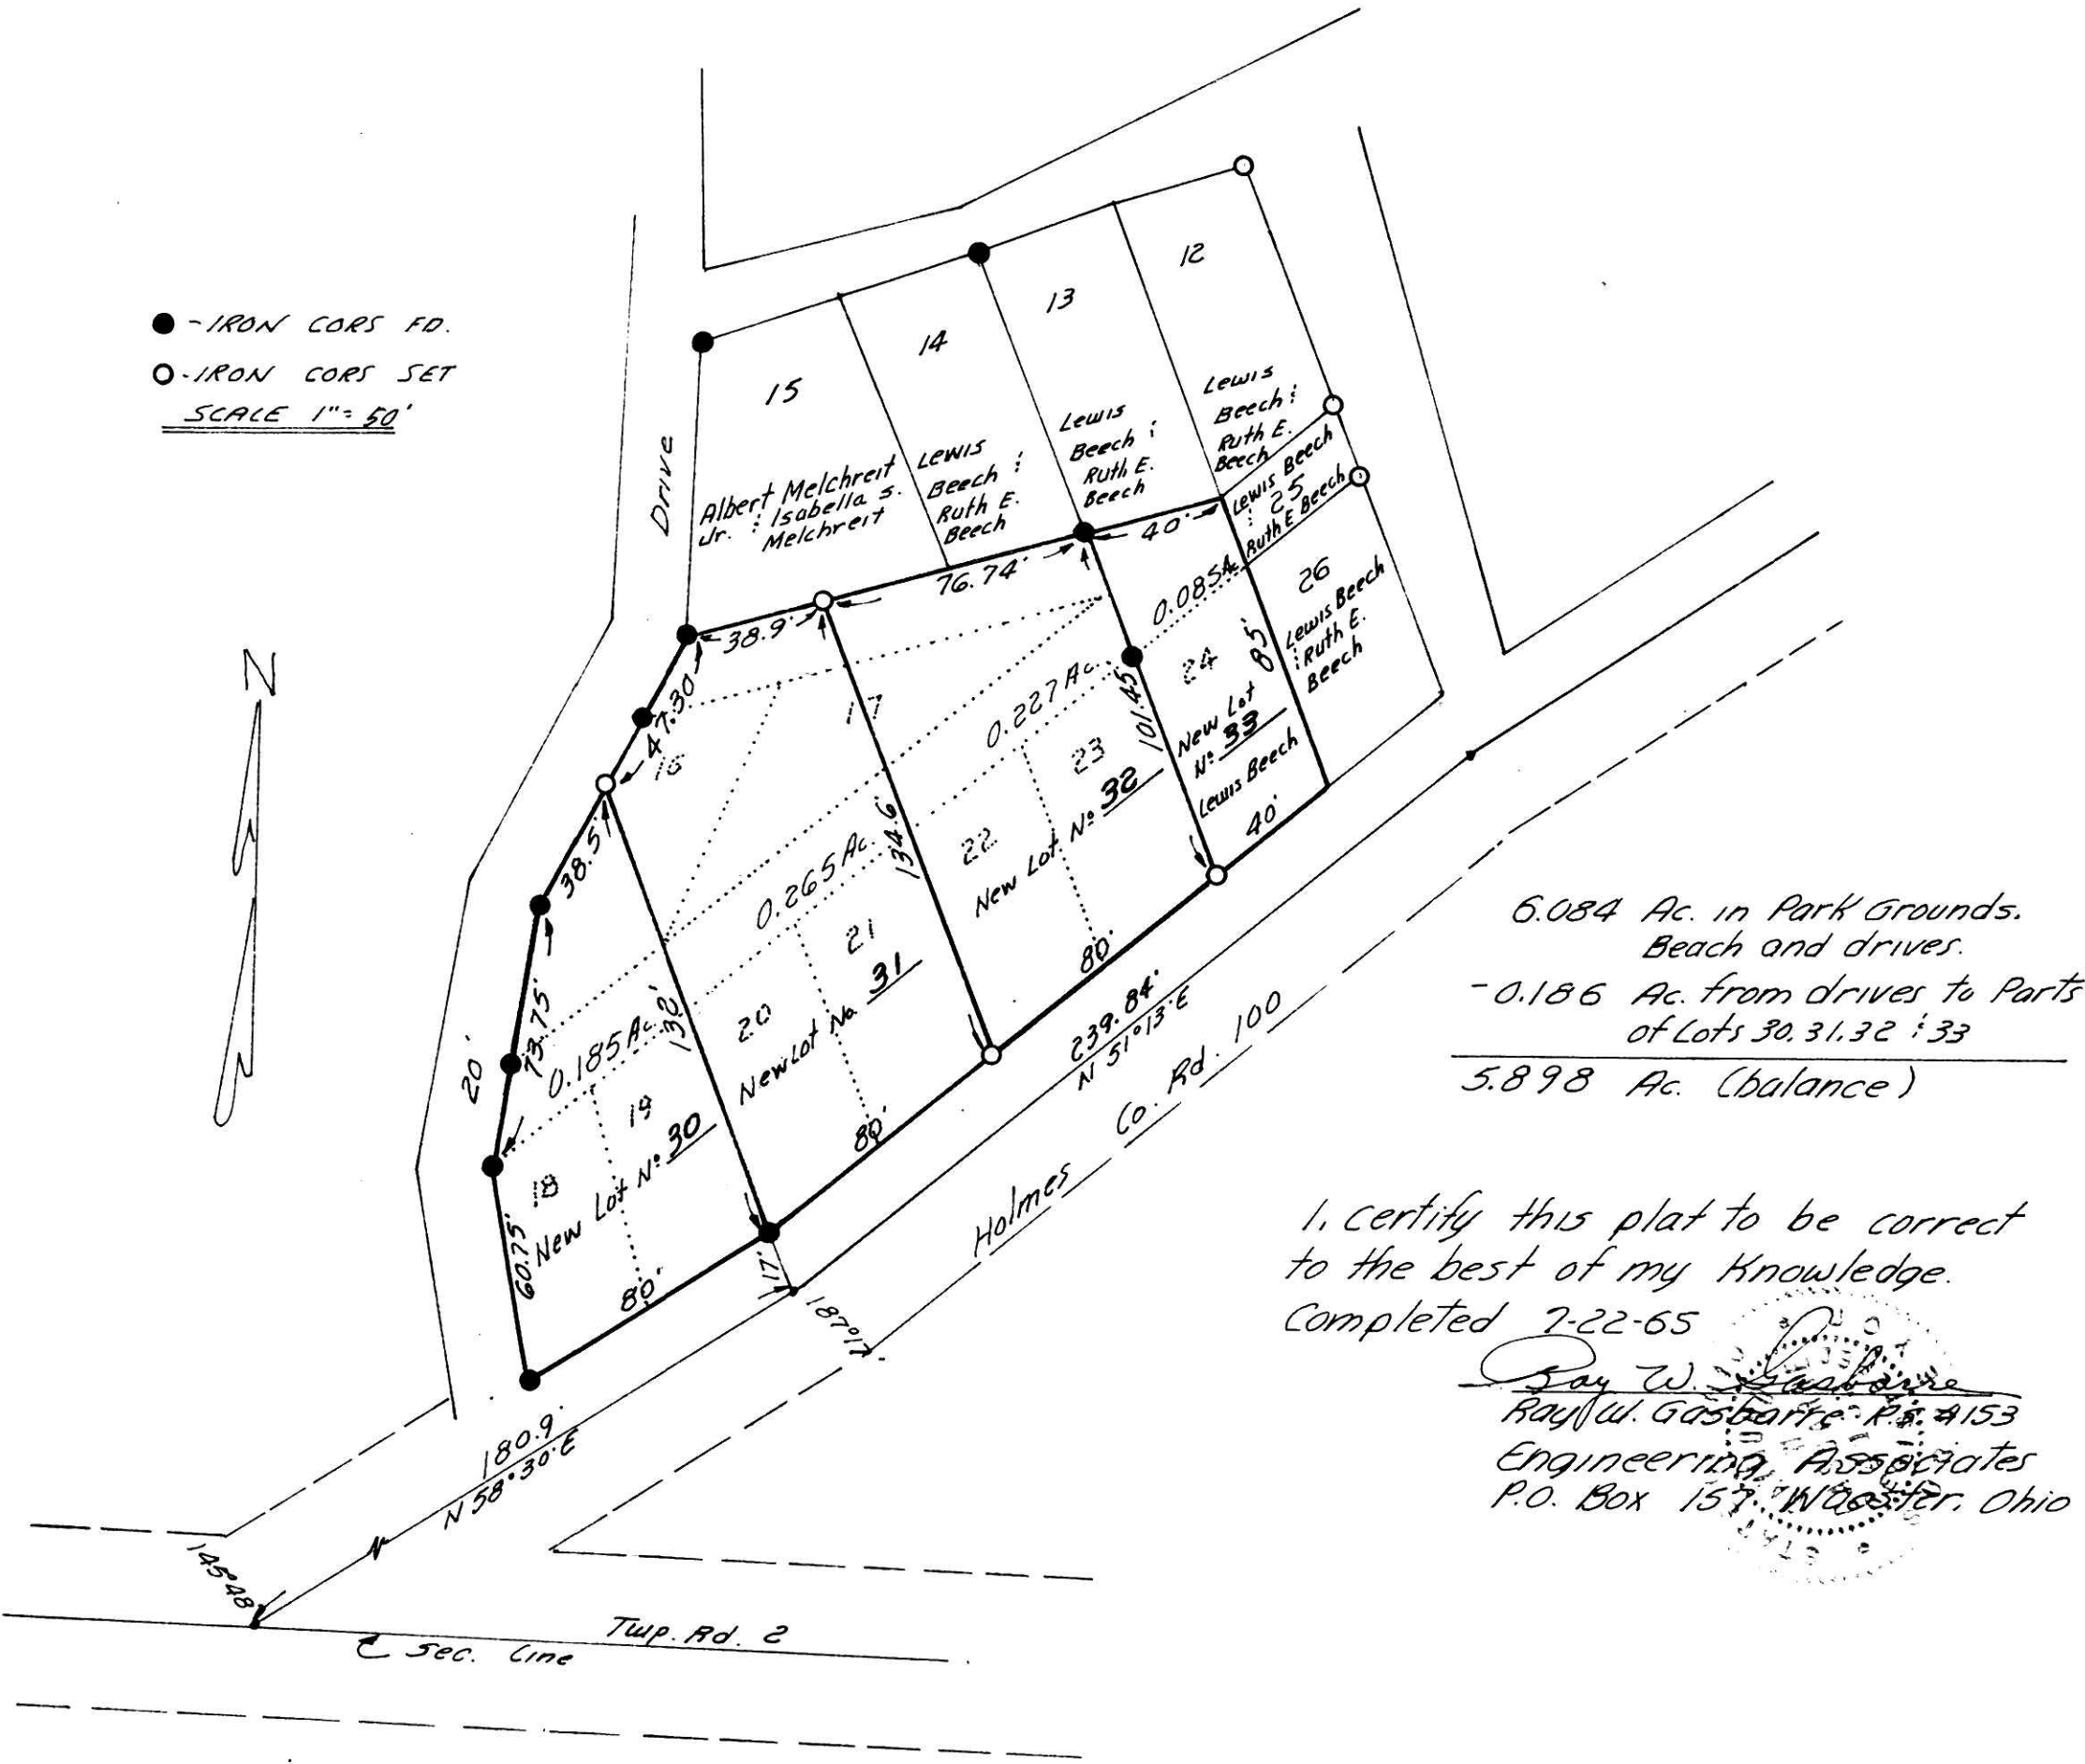

I, certify this plat to be correct
 to the best of my knowledge.
 Completed 7-22-65
 Ray W. Gasbarr, P.E. #153
 Engineering Associates
 P.O. Box 157, Waverly, Ohio

Know all men by these present that we the under signed have cause the above lots
 to be surveyed and replatted as shown.

Witness our hands this 30th day of July 1965

OWNERS
 J. Norton Reed
 Betty N. Reed

Witnesses
 Charles W. King
 Virginia Hawkins
 Sylvia R. Hawkins

State of Ohio ss.
 County of Holmes
 Before me Sandra K. Hawkins a Notary Public in said County and State
 personally appeared J. Norton Reed, Betty N. Reed, Cyril Starr
Al. Lucille Starr
 and acknowledged that they did sign the foregoing and that the same is their free
 act and deed.
 In testimony whereof I hereby set my hand and seal this 30th day of July 1965.

Sandra K. Hawkins Notary Public. My comm. exp. 9-22-70
 SANDRA K. HAWKINS

Approved this 5 day of August 1965 by the Holmes County Commissioners.
 signed John signed signed

Received for transfer this day of 1965. Holmes County Tax Map Office
 by

Received for transfer this 6th day of August 1965. Holmes County Auditor's office
 by Paul S. Freil

Received for recording this 6th day of August 1965. Holmes County Recorder's office
 by Evelyn Anderson, Recorder
 Recorded in Plat Book 2 Page 122

79288

Restrictions recorded in Vol 2 Page 82 shall remain enforceable.
 The above lots are subject to legal Highway Right of Way.

REC'D August 6-1965
 AT 10:30 O'CLOCK - AM
 RECORDED August 6-1965
 HOLMES CO. PLAT VOL. 2 PG. 122
 FEE: \$ 2.95
Evelyn Anderson RECORDER

State of Ohio
 County of Holmes
 Before me a notary public in said county and state personally
 appeared and acknowledged that
 they did sign the foregoing and that the same is their free act and deed.
 In testimony whereof I hereby set my hand and seal this day of 1965

note: This is for the last two signatures.

Notary Public
 My comm. exp.
 MARTIN, Notary Public
 My Commission Expires 4-3-67