


OCTOBER HILL


PHASE V

TOWNSHIP 19N, RANGE 15W
HOLMES COUNTY, OHIO
SHEET 1 OF 4

OWNER:
S.K.S. LAND COMPANY
RT. 1, BOX 19
LOUDONVILLE
HOLMES CO. OHIO 44842

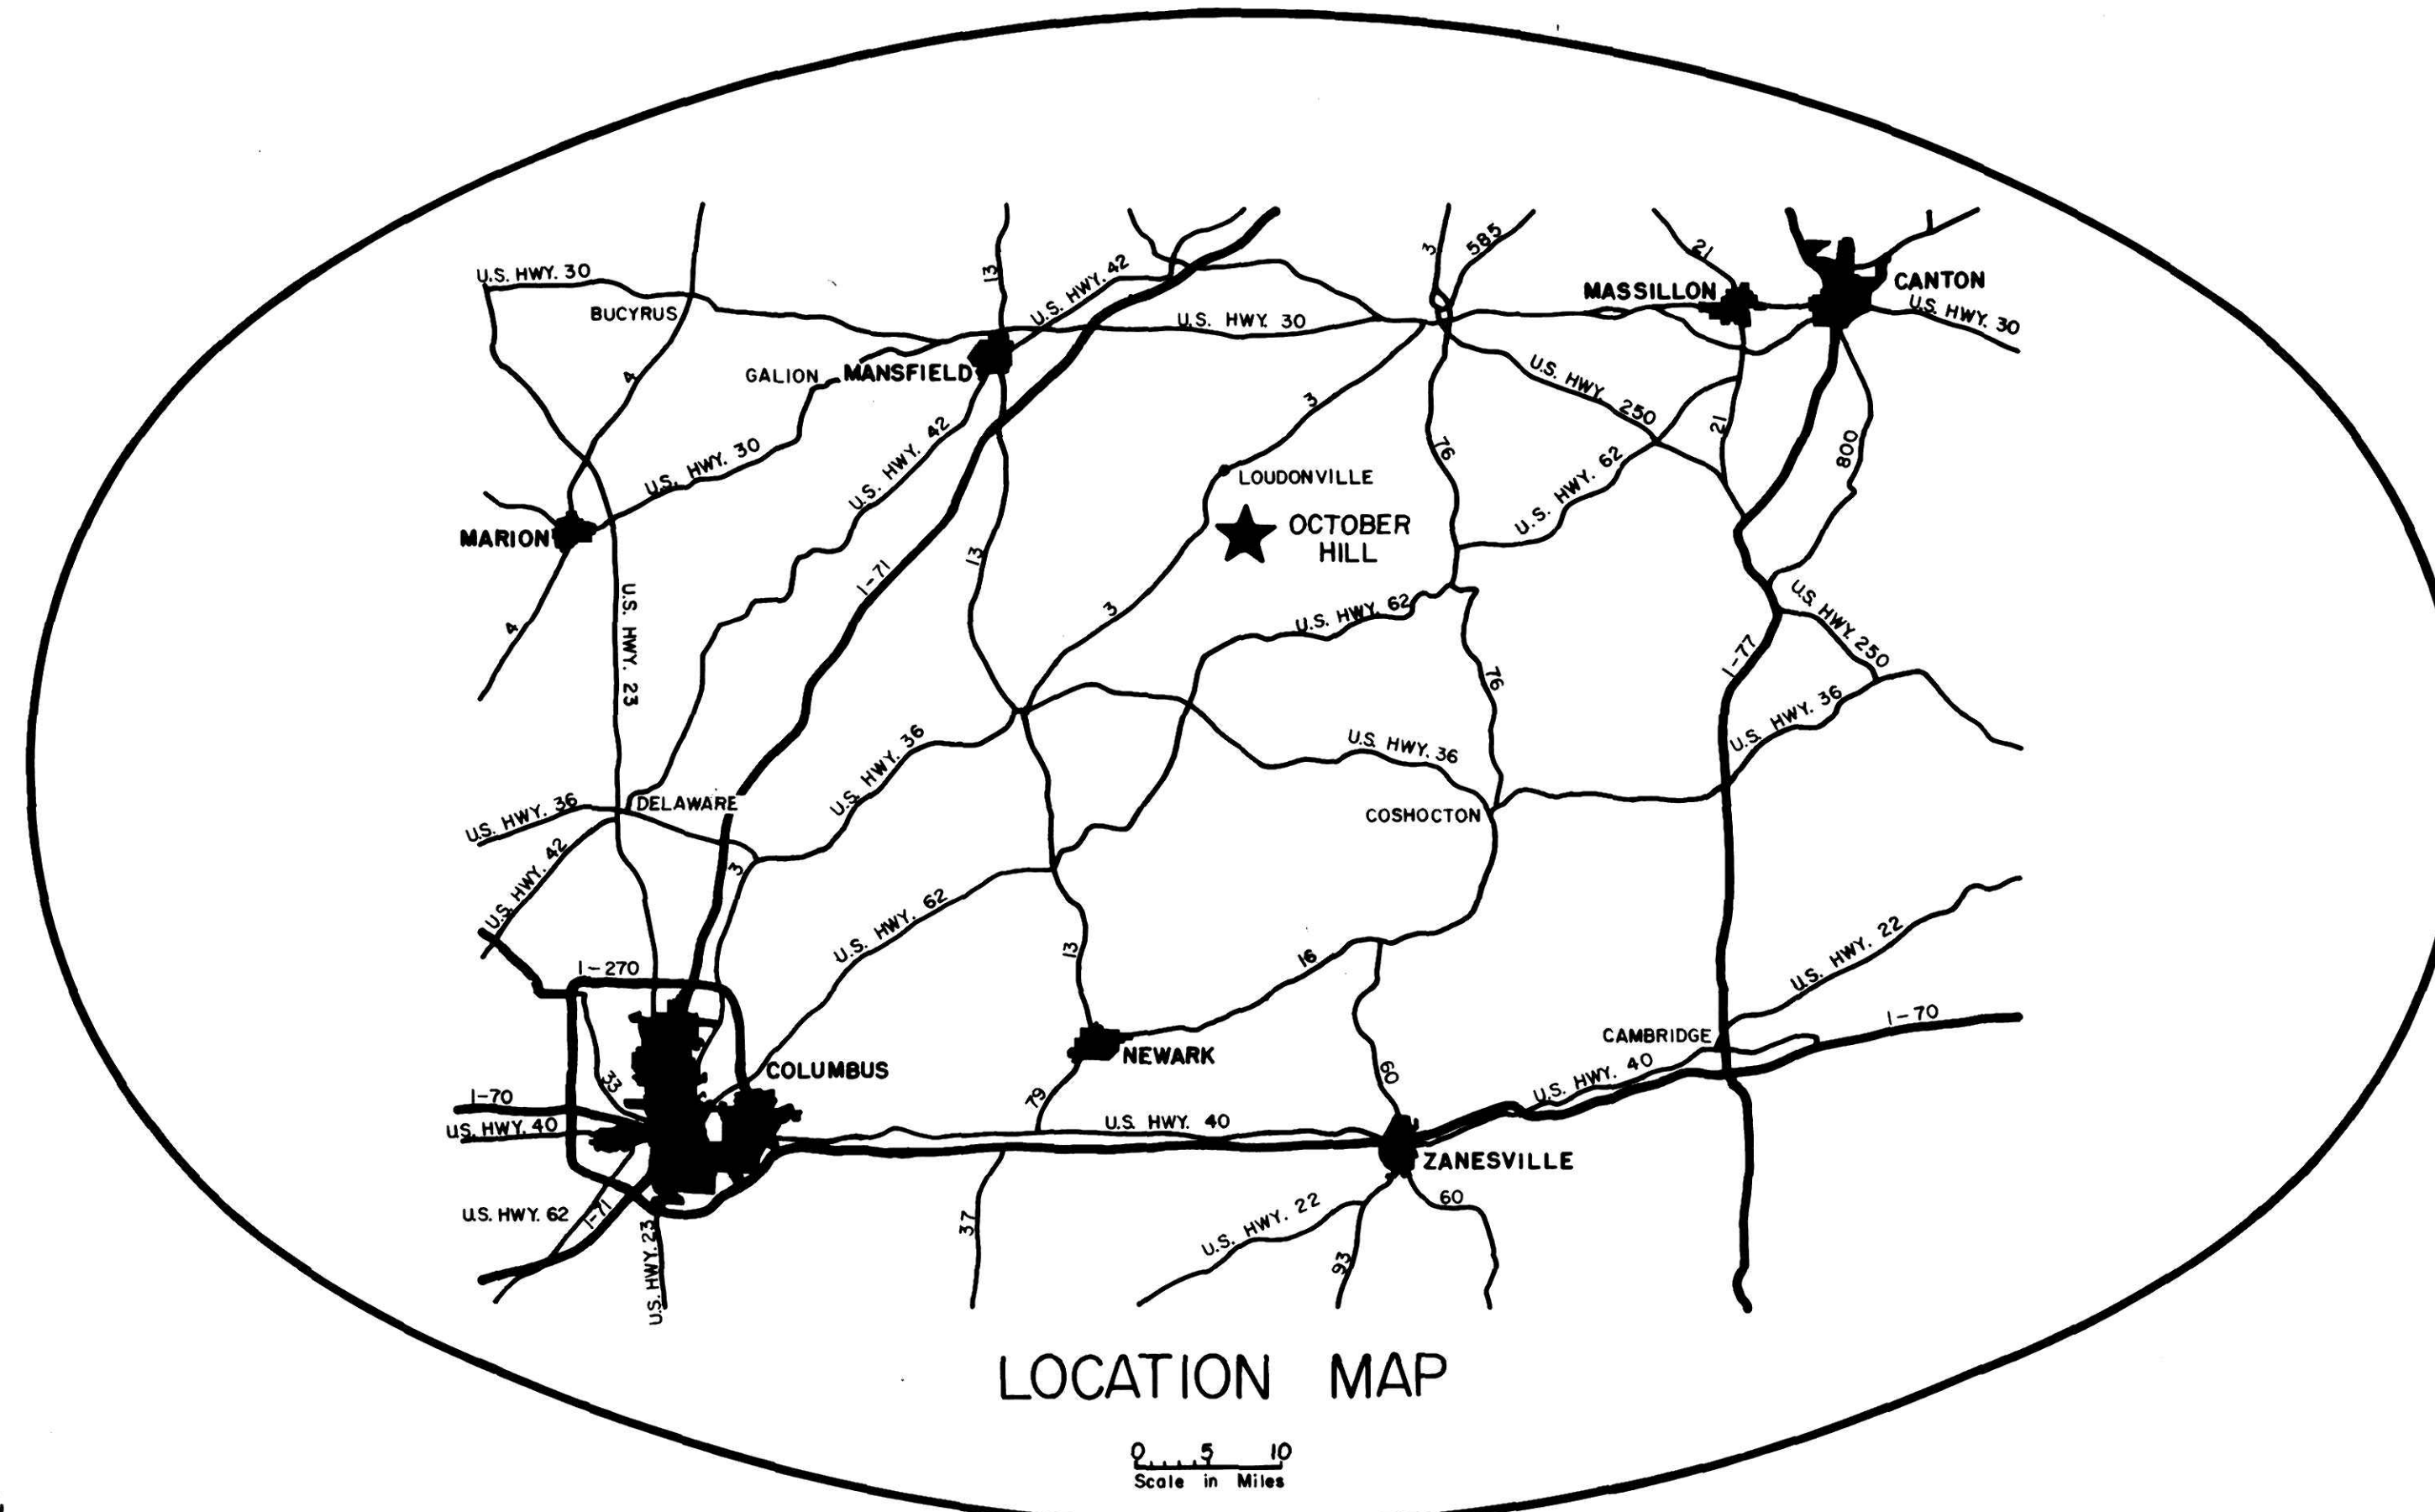

LOCATION MAP

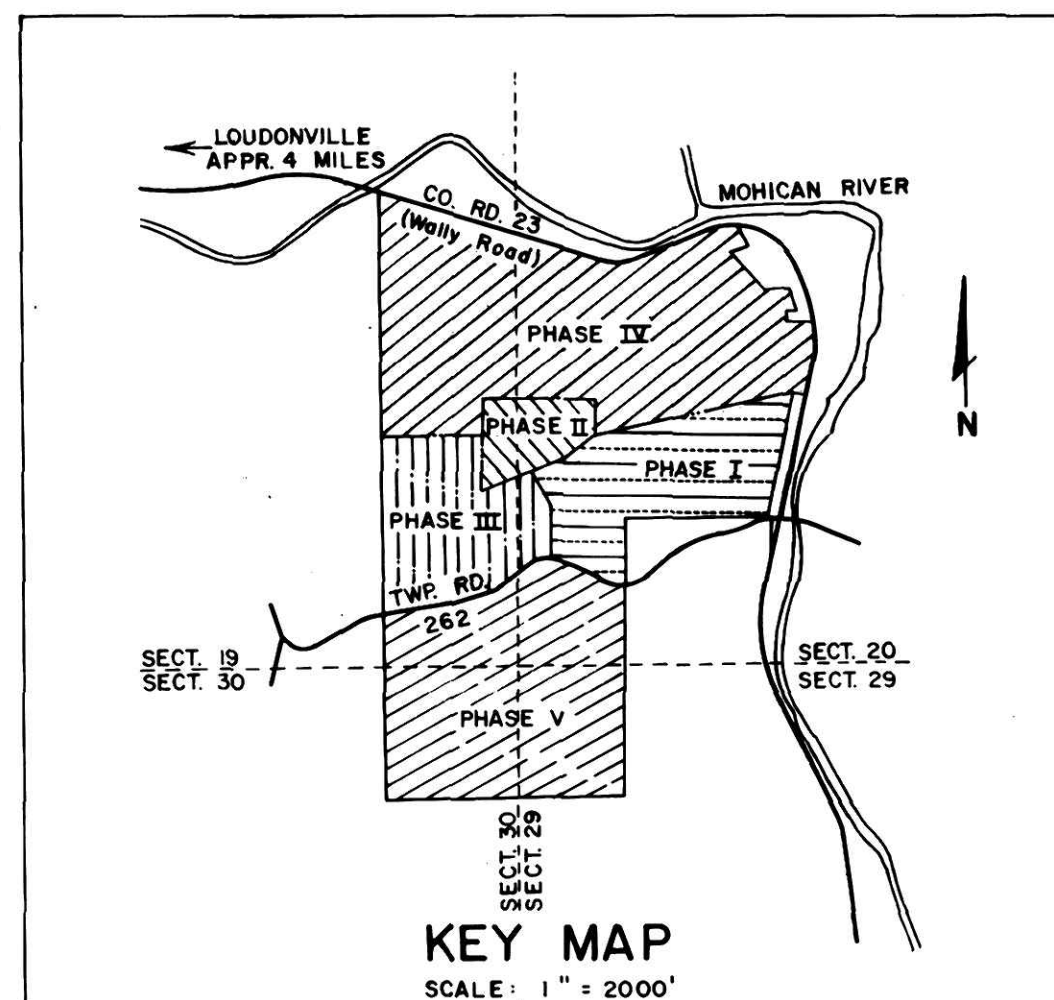

KEY MAP

WE, THE UNDERSIGNED, S.K.S. LAND COMPANY, AS OWNERS OF THE LAND SHOWN ON THIS PLAT, DO HEREBY ACKNOWLEDGE THE MAKING OF SAID PLAT AND SUBDIVISION OF THIS PROPERTY WAS OF OUR FREE AND VOLUNTARY ACT AND DEED.

IN TESTIMONY WHEREOF, WE HAVE HEREUNTO SET OUR HANDS, THIS 18 DAY OF March, 1975.

WITNESSES
Michael D. Saad
Oliver J. Eklberry

FOR S.K.S. LAND COMPANY
Richard P. Scharfath
Michael D. Saad
Wendell R. Kessler
WENDELL R. KESSLER

STATE OF OHIO
COUNTY OF Caldwell

BEFORE ME, A NOTARY PUBLIC, PERSONALLY APPEARED RICHARD P. SCHARFATH AND MICHAEL D. SAAD, WHO ACKNOWLEDGE THE MAKING OF THE ATTACHED PLAT TO BE THEIR VOLUNTARY ACT AND DEED.

IN TESTIMONY WHEREOF I HAVE HEREUNTO SET MY HAND AND OFFICIAL SEAL THIS 18 DAY OF March, 1975.

Oliver J. Eklberry
NOTARY PUBLIC, STATE OF OHIO
MY COMMISSION EXPIRES Aug. 8, 1978

I HEREBY CERTIFY THAT THE PLAN SHOWN AND DESCRIBED HEREON IS A TRUE AND CORRECT SURVEY TO THE ACCURACY REQUIRED BY THE HOLMES COUNTY REGIONAL PLANNING COMMISSION AND THAT THE MONUMENTS WILL BE PLACED AS SHOWN HEREON.

Joseph T. Spilker
JOSEPH T. SPILKER
OHIO REG. SURVEYOR NO. 5-5862

STATE OF OHIO
COUNTY OF DEWELLIN

BEFORE ME, A NOTARY PUBLIC, PERSONALLY APPEARED WENDELL R. KESSLER, WHO ACKNOWLEDGE THE MAKING OF THE ATTACHED PLAT TO BE THEIR VOLUNTARY ACT AND DEED.

IN TESTIMONY WHEREOF I HAVE HEREUNTO SET MY HAND AND OFFICIAL SEAL THIS 18th DAY OF MARCH, 1975.

Wendell R. Kessler
NOTARY PUBLIC, STATE OF OHIO
MY COMMISSION EXPIRES NO EXPIRATION DATE

I HEREBY CERTIFY THAT THE WATER SUPPLY AND SEWER DISPOSAL UTILITY SYSTEMS PROPOSED FOR INSTALLATION IN THE DEVELOPMENT ENTITLED OCTOBER HILL - PHASE V, WILL FULLY MEET THE REQUIREMENTS OF THE HOLMES COUNTY BOARD OF HEALTH AND THE OHIO STATE BOARD OF HEALTH AND ARE HEREBY APPROVED THIS 17th DAY OF MARCH, 1975.

James S. Massey
HOLMES COUNTY HEALTH COMMISSIONER

I HEREBY CERTIFY THAT I HAVE APPROVED THE PLAT AND ENGINEERING DETAILS OF THE PROPOSED ROADS, SEWER AND WATER SYSTEMS AND ANY OTHER PUBLIC FACILITIES IN THE DEVELOPMENT PLAT AS SHOWN HEREON, THIS 17 DAY OF MARCH, 1975.

Robert L. Kaemer
HOLMES COUNTY ENGINEER

I HEREBY CERTIFY THAT THE DEVELOPMENT PLAT SHOWN HEREON HAS BEEN FOUND TO COMPLY WITH THE SUBDIVISION REGULATIONS FOR HOLMES COUNTY, OHIO, WITH THE EXCEPTION OF SUCH VARIANCES AS ARE NOTED IN THE MINUTES OF THE HOLMES COUNTY REGIONAL PLANNING COMMISSION AND THAT IT HAS BEEN APPROVED FOR RECORDING IN THE OFFICE OF THE COUNTY RECORDER THIS 3 DAY OF April, 1975.

Edward J. Mart
CHIEF, HOLMES COUNTY REGIONAL PLANNING COMMISSION

I HEREBY CERTIFY THAT THE HOLMES COUNTY COMMISSIONERS HAVE APPROVED THE DEVELOPMENT PLAT AS SHOWN HEREON, AT REGULAR MEETING HELD THIS 17 DAY OF MARCH, 1975.

Warren Massey
CHAIRMAN, HOLMES COUNTY COMMISSIONERS

RECEIVED

OCT 2 1975

DARRELL CONNLEE
AUDITOR

RECEIVED FOR RECORD BY THE HOLMES COUNTY RECORDER THIS 29th DAY OF October, 1975. 3:40 P.M.
RECORDED IN VOLUME 277, PAGE 136

Richard Braxton
HOLMES COUNTY RECORDER
Feb. 15, 64

- Note:
1. WASTE WATER DRAINS ARE TO BE INSTALLED ON A RATIO OF ONE DRAIN FOR EACH TEN LOTS, WITH NO LOTS LOCATED FURTHER THAN 200 FT. FROM A DRAIN.
 2. COMFORT STATIONS WILL HAVE ALL FACILITIES REQUIRED BY THE HOLMES COUNTY BOARD OF HEALTH.

PREPARED BY:

DDI development design inc.
P.O. BOX NO. 16762 • PHONE 901-332-8042 • MEMPHIS, TENN. 38116