
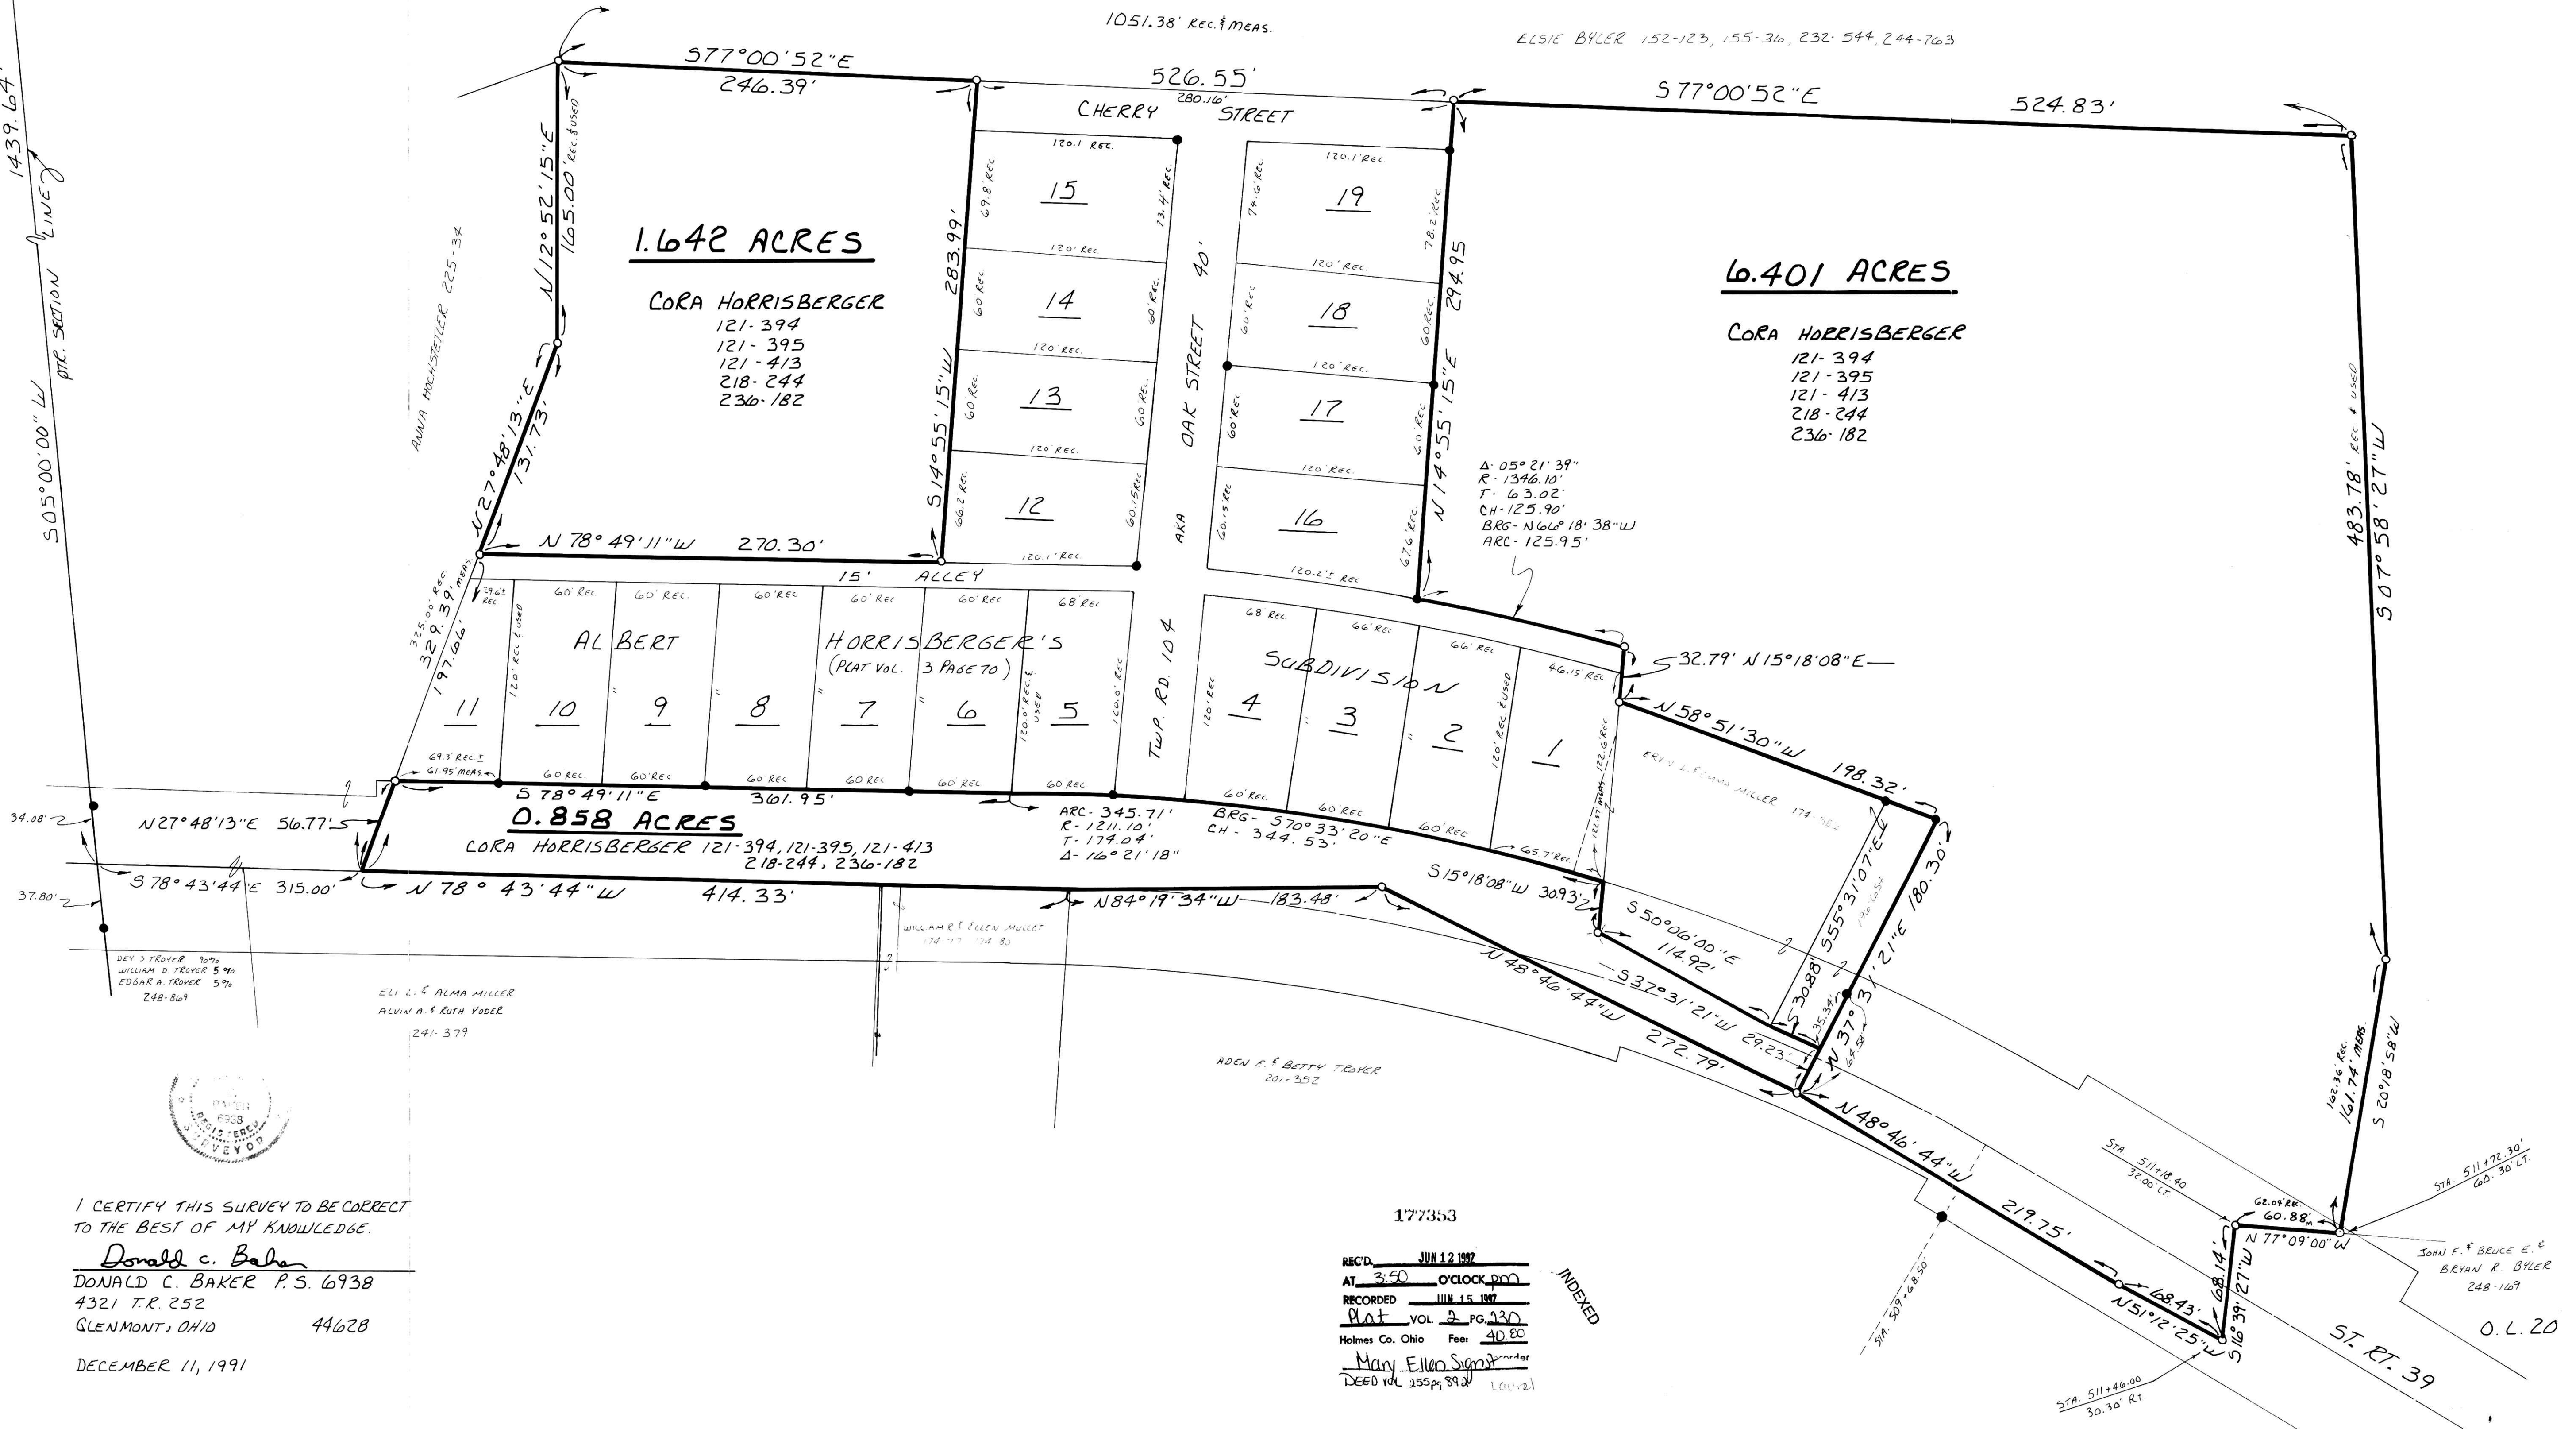


WALNUT CREEK TOWNSHIP
N.E. QTR. SECTION 19
T. 9 N. R. 5 W
HOLMES COUNTY, OHIO

- 0 25 50 100
SCALE: 1" = 50'
- STONE FOUND
 - IRON PIN FOUND
 - 5/8" RE BAR WITH I.D. CAP SET
 - I.D. CAP MARKED "BAKER 6938"
 - HOLE DRILLED IN CONCRETE
 - HIGHWAY MON. FOUND

REFERENCES:
 PLAT VOL. 9 PAGE 198
 PLAT VOL. 3 PAGE 95 B
 PLAT VOL. 12 PAGE 532
 PLAT VOL. 12 PAGE 107
 PLAT VOL. 7 PAGE 815
 PLAT VOL. 3 PAGE 70
 VARIOUS DEEDS AS SHOWN
 BEARINGS ASSUMED

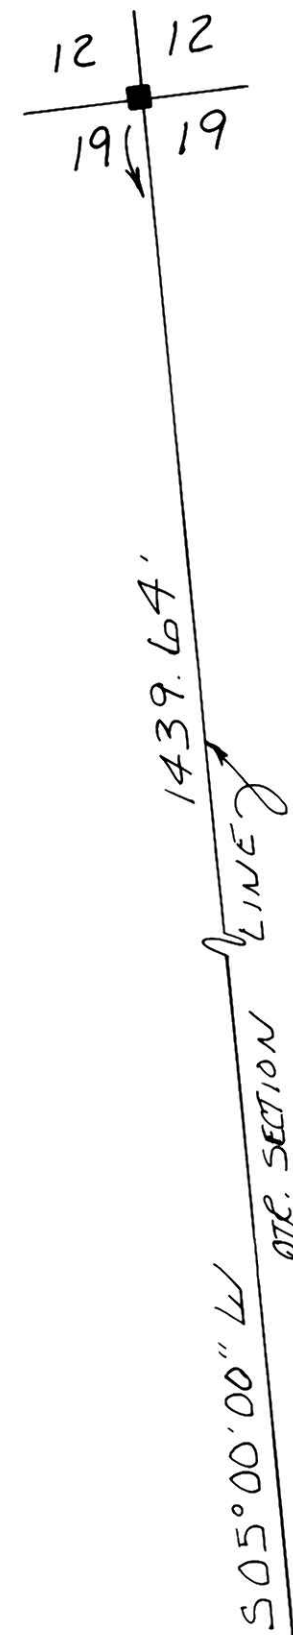

I CERTIFY THIS SURVEY TO BE CORRECT
 TO THE BEST OF MY KNOWLEDGE.
 Donald C. Baker
 DONALD C. BAKER P.S. 6938
 4321 T.R. 252
 GLENMONT, OHIO 44628
 DECEMBER 11, 1991

177353
 REC'D JUN 12 1992
 AT 3:50 O'CLOCK PM
 RECORDED JUN 15 1992
 Plat VOL 3 PG 230
 Holmes Co. Ohio Fee: 40.00
 Mary Ellen Signer
 DEED VOL 255 PG 892