

KILLBUCK TOWNSHIP  
 S.W. QTR. SECTION 6  
 T-8N; R-7W  
 N.E. QTR. SECTION 8  
 N.E. & N.W. QTRS. SECTION 9  
 S.E., N.E. & N.W. QTRS. SECTION 10  
 T-8N; R-8W  
 HOLMES COUNTY, OHIO


REFERENCES:

DEED VOL. 187 PAGE 124  
 " " 202 " 394  
 " " 254 " 805  
 " " 257 " 267  
 " " 256 " 193  
 " " 212 " 53

PLAT VOL. 10 PAGE 657  
 " " 14 " 918


SURVEY RECORD 3 PAGE 13  
 " " 3 " 15

0 200 400 800 1600  
 SCALE: 1" = 400'  
 ▲ R.R. SPIKE FOUND  
 ● IRON PIN FOUND  
 △ R.R. SPIKE SET  
 ○ 5/8" RE BAR WITH 1-D. CAP SET  
 1-D. CAP MARKED "BAKER 693B"

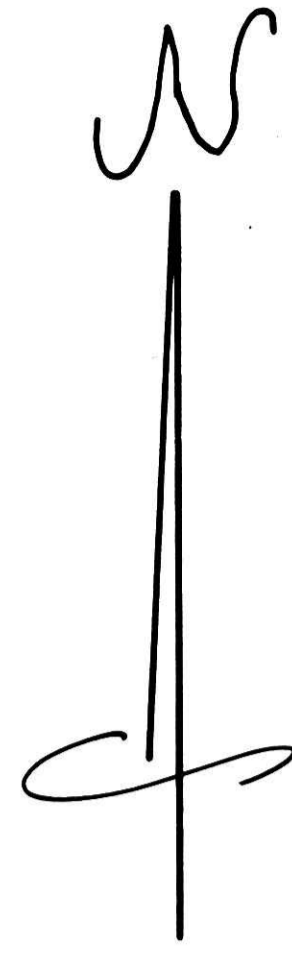


960002354  
 Filed for Record in  
 HOLMES COUNTY, OH  
 SALLY MILLER  
 On 07-23-1996 At 01:14 PM.  
 PLLR 43.20  
 Vol. 2 Page 259  
 0v 274 pg 400

INDEXED

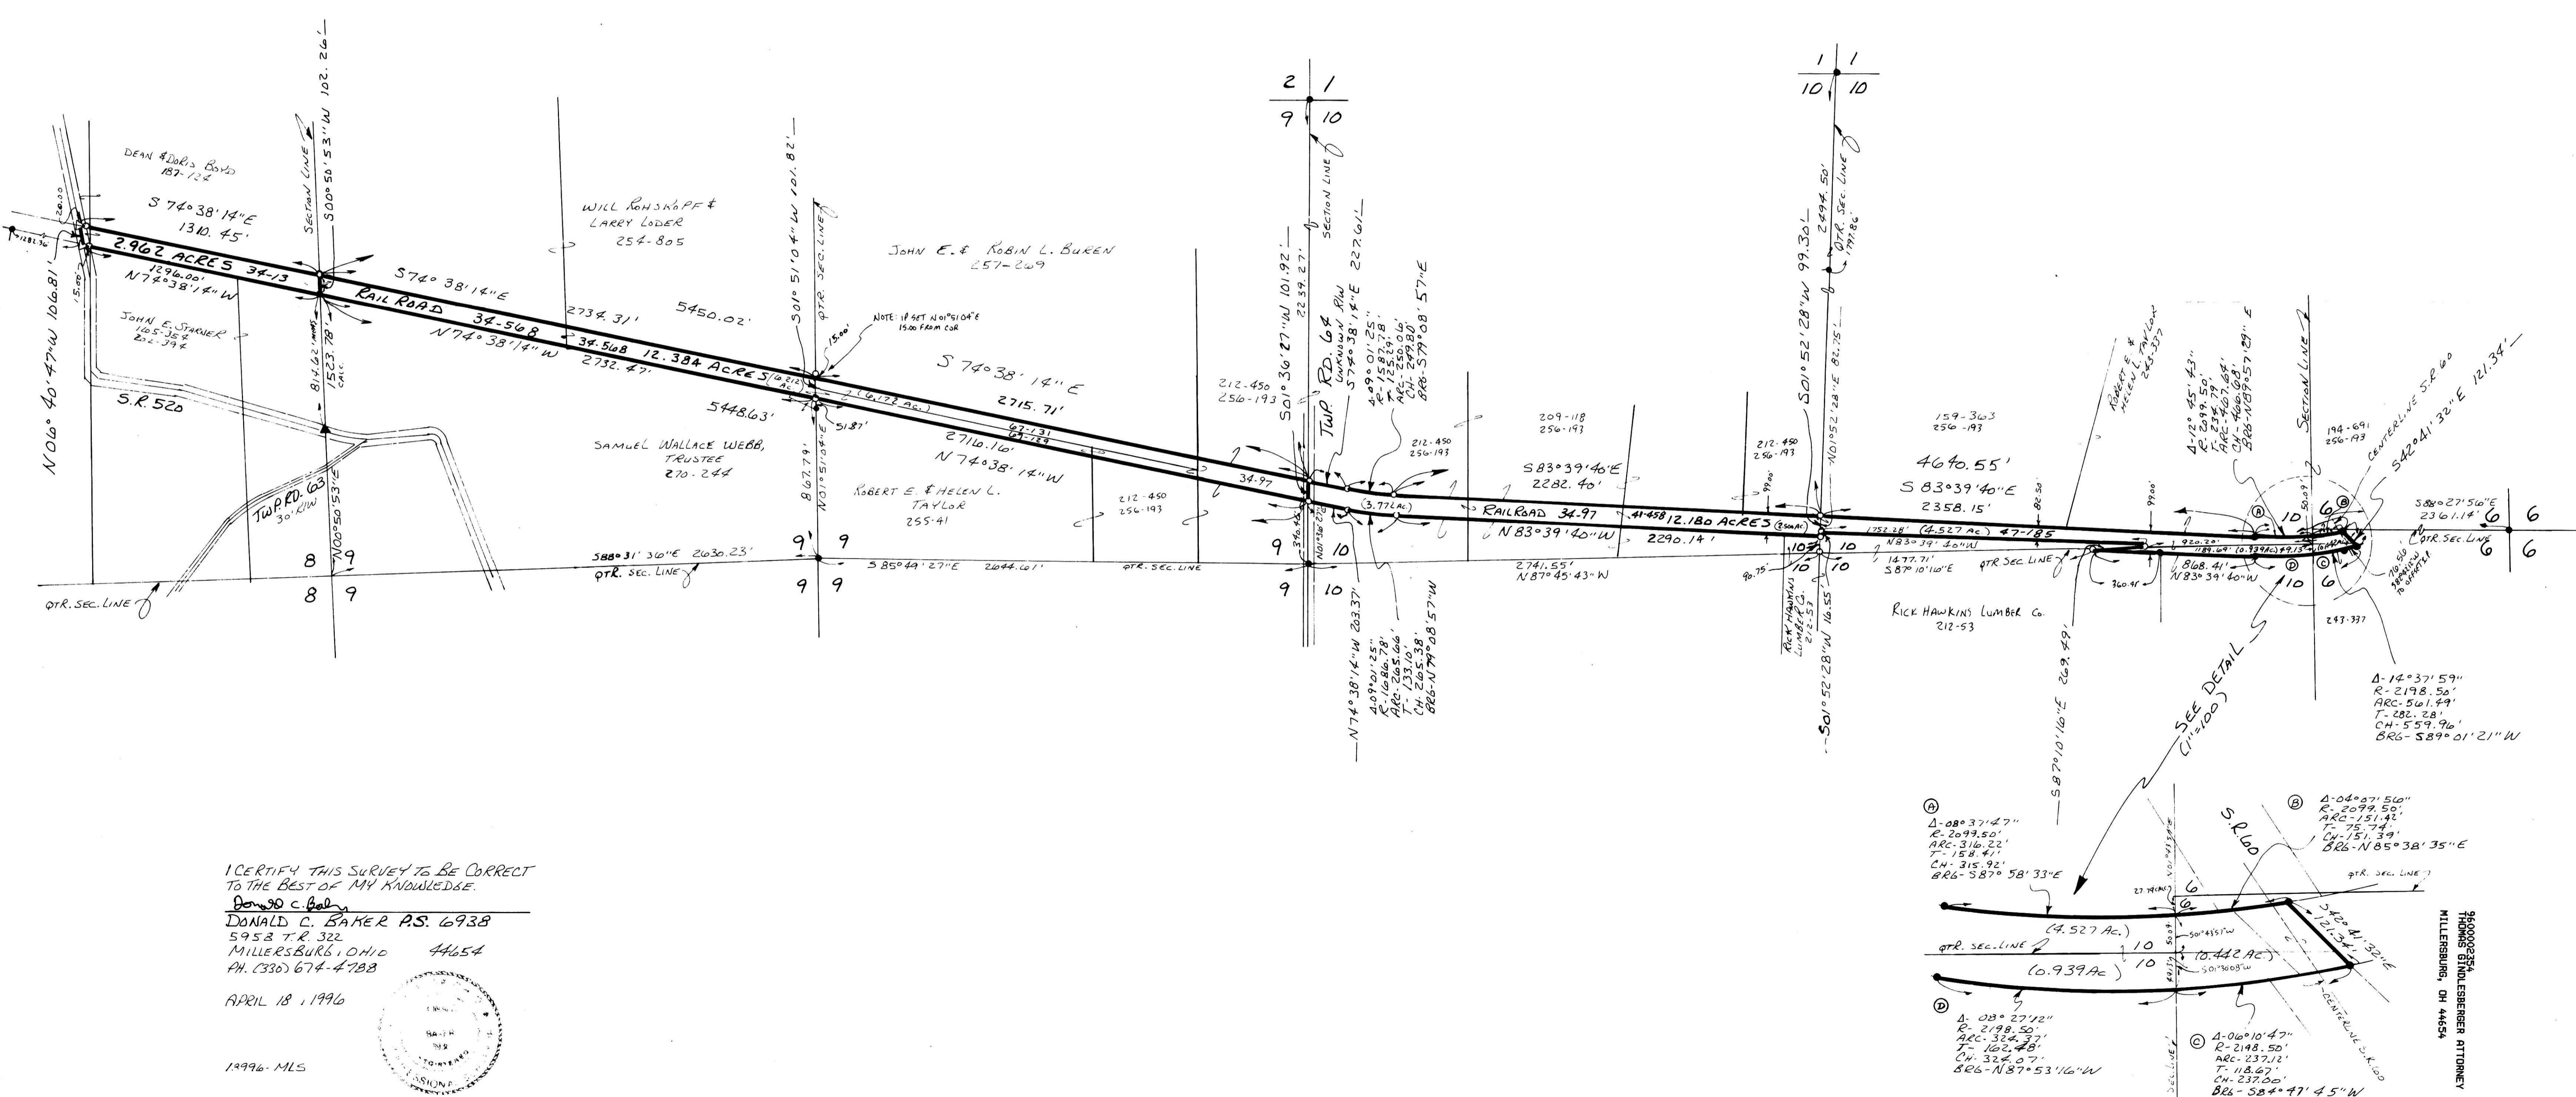

I CERTIFY THIS SURVEY TO BE CORRECT  
 TO THE BEST OF MY KNOWLEDGE.  
 Donald C. Baker  
 DONALD C. BAKER P.S. 6938  
 5953 T.R. 322  
 MILLERSBURG, OHIO 44654  
 PH. (330) 674-4788  
 APRIL 18, 1996

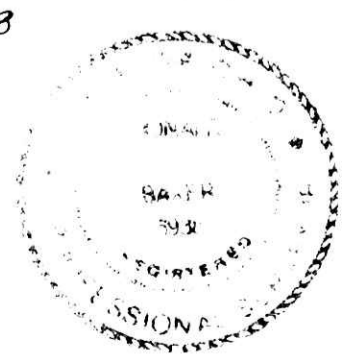

1996-MLS

960002354  
 THOMAS GUNDEBERGER ATTORNEY  
 MILLERSBURG, OH 44654

PLAT APPROVED  
 7/22/96