


VILLAGE OF BERLIN  
PART OF OUT LOTS 7, 8 & 10

BERLIN TOWNSHIP  
S.W. QTR. SECTION 6  
N.W. QTR. SECTION 15  
T-9N; R-5W  
HOLMES COUNTY, OHIO

(SURVEYED FOR: THE MENNONITE FOUNDATION, INC.)

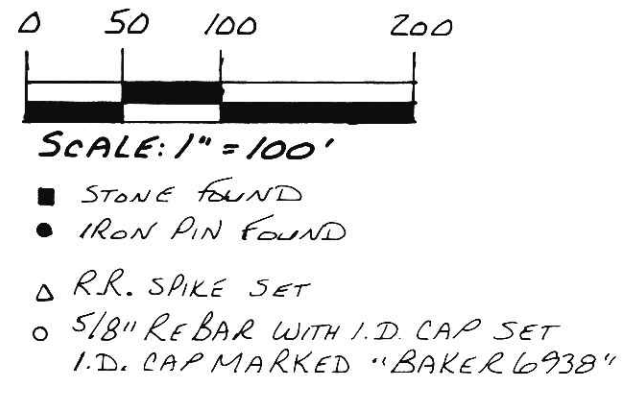

REFERENCES:

DEED Vol. 225 PAGE 502  
" " 185 " 669  
" " 182 " 151  
" " 241 " 767  
" " 238 " 675

O.R. Vol. 14 PAGE 424  
O.R. Vol. 13 PAGE 923





I CERTIFY THIS SURVEY TO BE CORRECT  
TO THE BEST OF MY KNOWLEDGE.

Donald C. Baker  
DONALD C. BAKER P.S. 6938  
138 N. CLAY ST.  
MILLERSBURG, OHIO 44654  
PH. (330) 674-4788

SEPTEMBER 30, 1998

#65598 M.L. DAVIS  
F.C.C. - D. BAKER

980267  
APPROVED FOR TRANSFER ONLY  
NO SUBDIVISION PLAT REQUIRED  
(O.R.C. 711.001 & 711.131)  
Not to be building unless  
approved by Board of Health,  
HOLMES CO. PLANNING COMM.

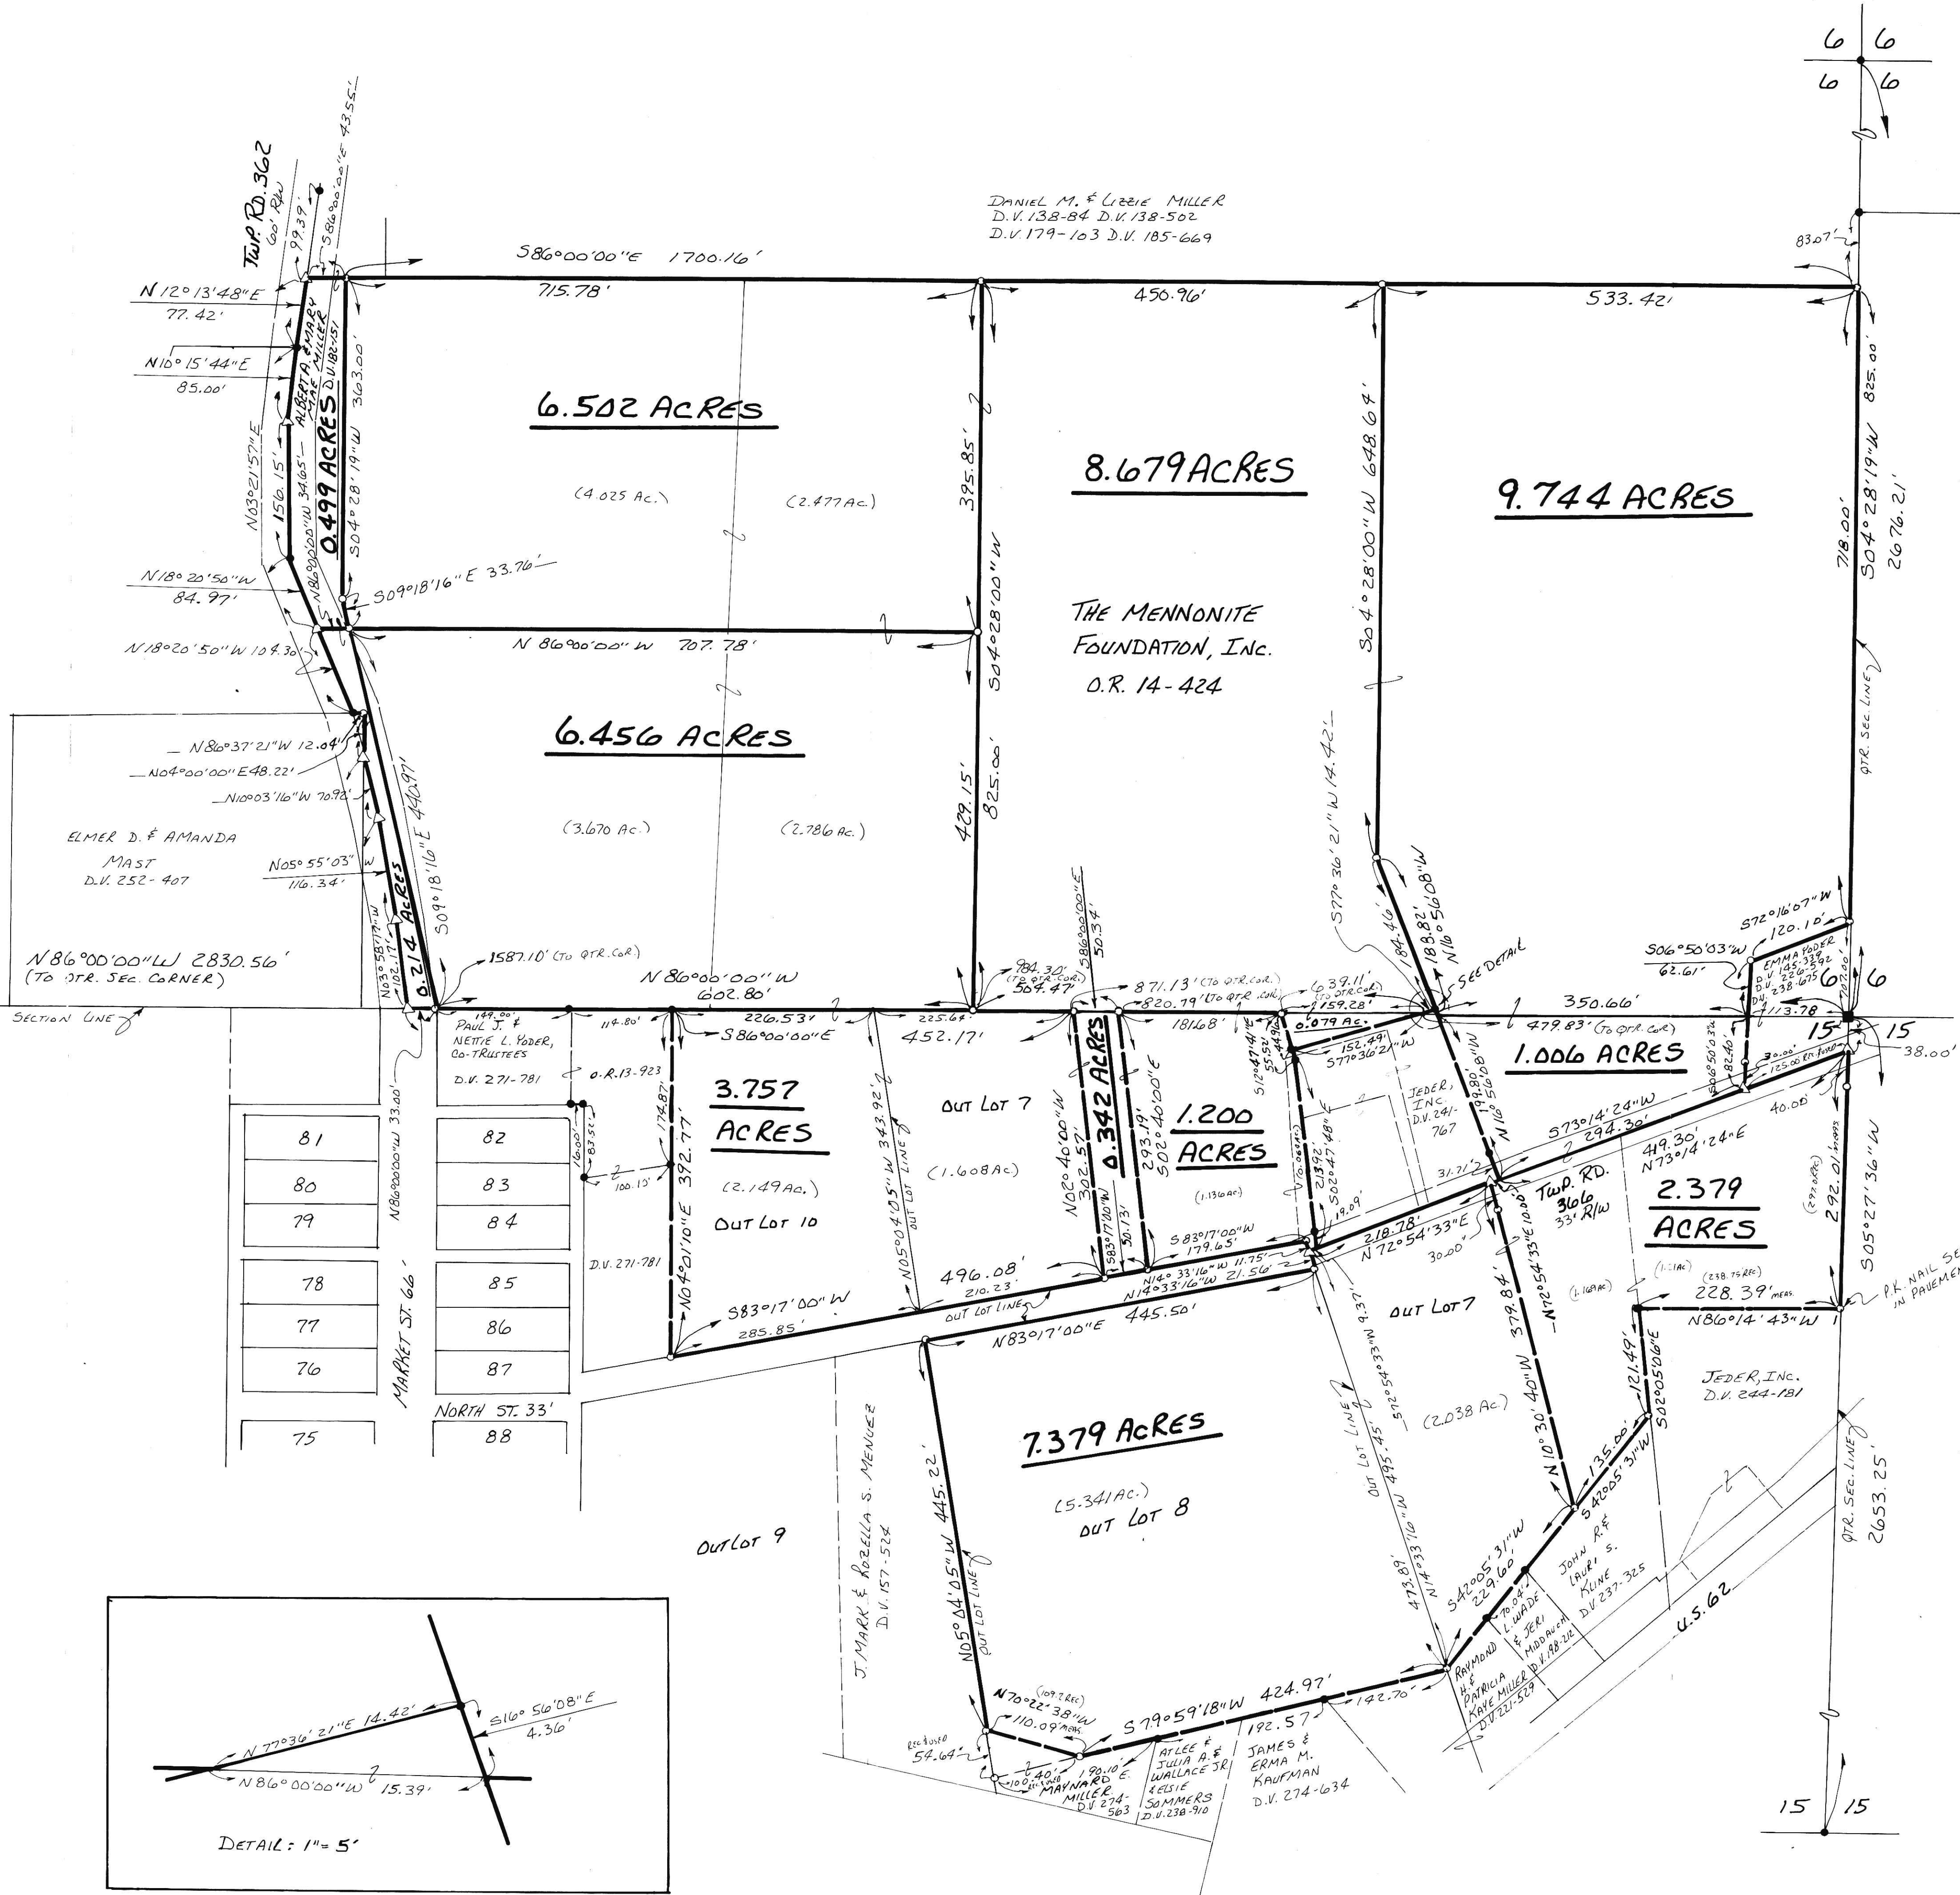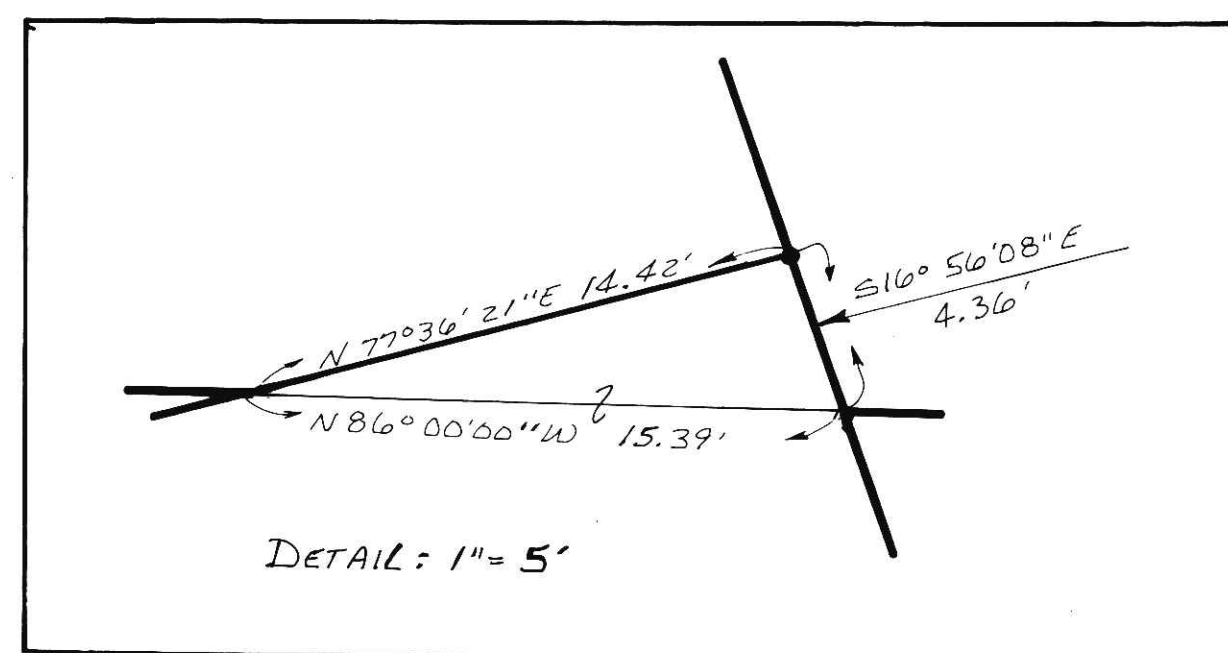

980005684  
Filed for Record in  
HOLMES COUNTY, OH  
SALLY MILLER  
On 11-24-1998 at 11:06 AM.  
PLAT LARGE 43.20  
Book OR Vol. 2 Pg. 290 - 290  
CRV 2.0 Rgs 986 & 989

980005684  
LAUREL SCHMID ATTY  
MILLERSBURG,