


RIPLEY TOWNSHIP
S.W. QTR. SECTION 10
N.W. QTR. SECTION 15
T-17 N; R-14 W
HOLMES COUNTY, OHIO

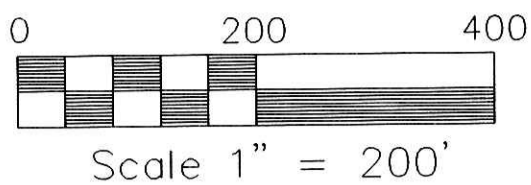


- IRON PIN FOUND
- 5/8" REBAR WITH I.D. CAP SET
I.D. CAP MARKED "BAKER 6938"
- △ R.R. SPIKE SET

REFERENCES:

- DEED VOL. 210 P. 655
- O.R. VOL. 43 P. 672
- PLAT VOL. 12 P. 545
- PLAT VOL. 17 P. 327
- PLAT VOL. 12 P. 434

BEARINGS FROM O.R. VOL. 12 PAGE 545

SURVEYED FOR DARREL NUSSBAUM

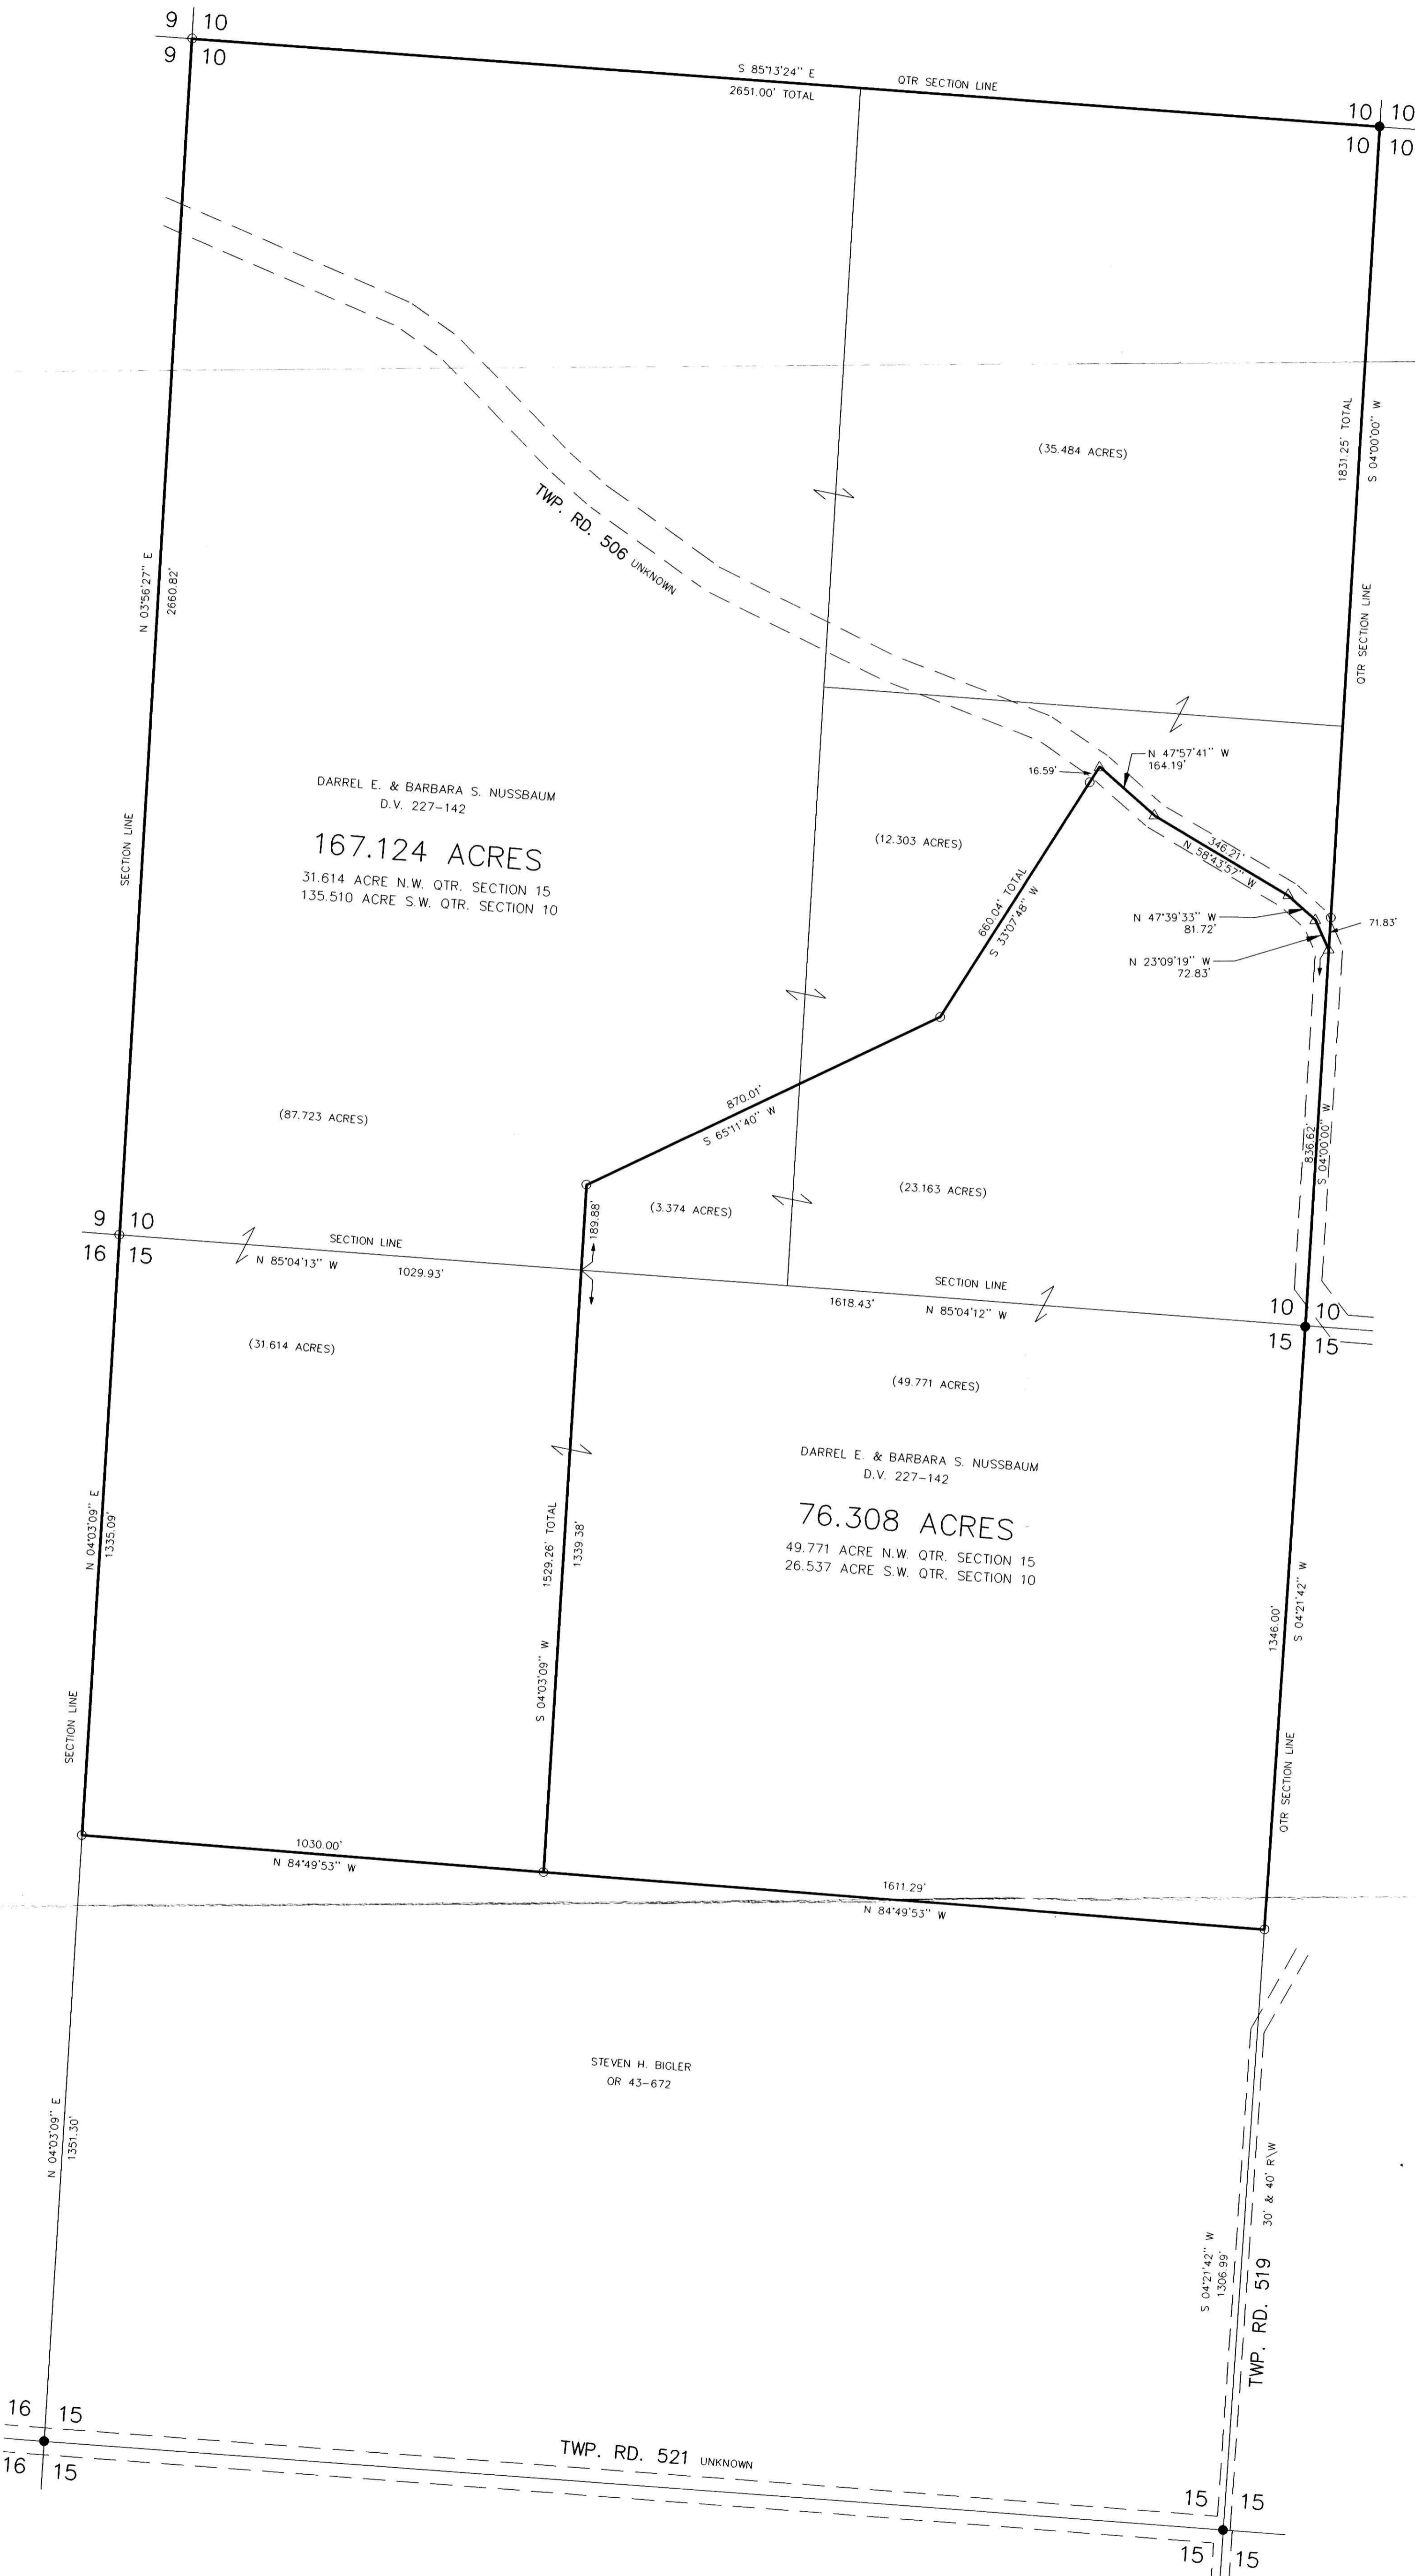

200100009203
 Filed for record in
 HOLMES COUNTY, OH
 SALLY MILLER
 07-06-2001 03:20 pm
 PLAT LARGE 43.20
 DR Book 2 Page 335 - 335
 OR vol 30 pg 594

200100009203
 HEARTLAND
 TITLE
 MILLERSBURG,



I CERTIFY THIS SURVEY TO BE CORRECT
 TO THE BEST OF MY KNOWLEDGE.

Donald C. Baker

DONALD C. BAKER PS 6938

DATE: MAY 3, 2001

File name: C:\JOBS\S-284-01
 F.C.C. - FDB

● DONALD C. BAKER SURVEYING
 138 N. CLAY ST.
 MILLERSBURG, OHIO 44654
 PH. 330-674-4788
 FAX 330-674-6027

PLAT APPROVED

0127/2001