


HARDY TOWNSHIP  
1ST. QTR., LOTS 4 & 8  
2ND. QTR. LOTS 7 & 8  
T-9 N; R-7 W  
HOLMES COUNTY, OHIO  
SURVEYED FOR: IVAN MILLER



REFERENCES:

- DEED VOL. 279 PAGE 141
- DEED VOL. 279 PAGE 139
- DEED VOL. 246 PAGE 386
- DEED VOL. 245 PAGE 715
- DEED VOL. 278 PAGE 110
- DEED VOL. 248 PAGE 553
- DEED VOL. 256 PAGE 1012
- DEED VOL. 270 PAGE 187

O.R. VOL. 5 PAGE 212  
BEARINGS FROM PLAT VOL. 16 PAGE 391

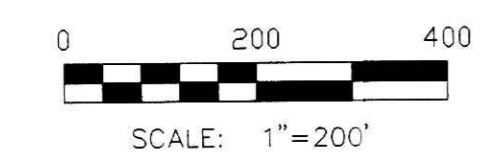

- 5/8" REBAR FOUND UNLESS OTHERWISE NOTED
- ▲ R.R. SPIKE FOUND
- 5/8" REBAR WITH I.D. CAP SET I.D. CAP MARKED "BAKER 6938"
- Ⓐ JERRY I. & ELSIE MILLER D.V. 277-872 D.V. 279-139

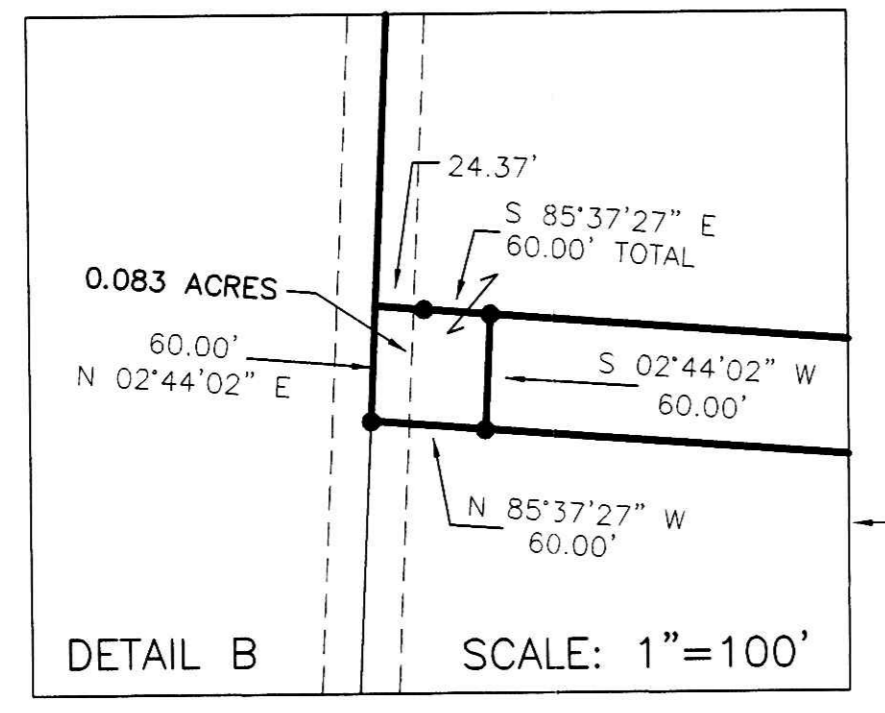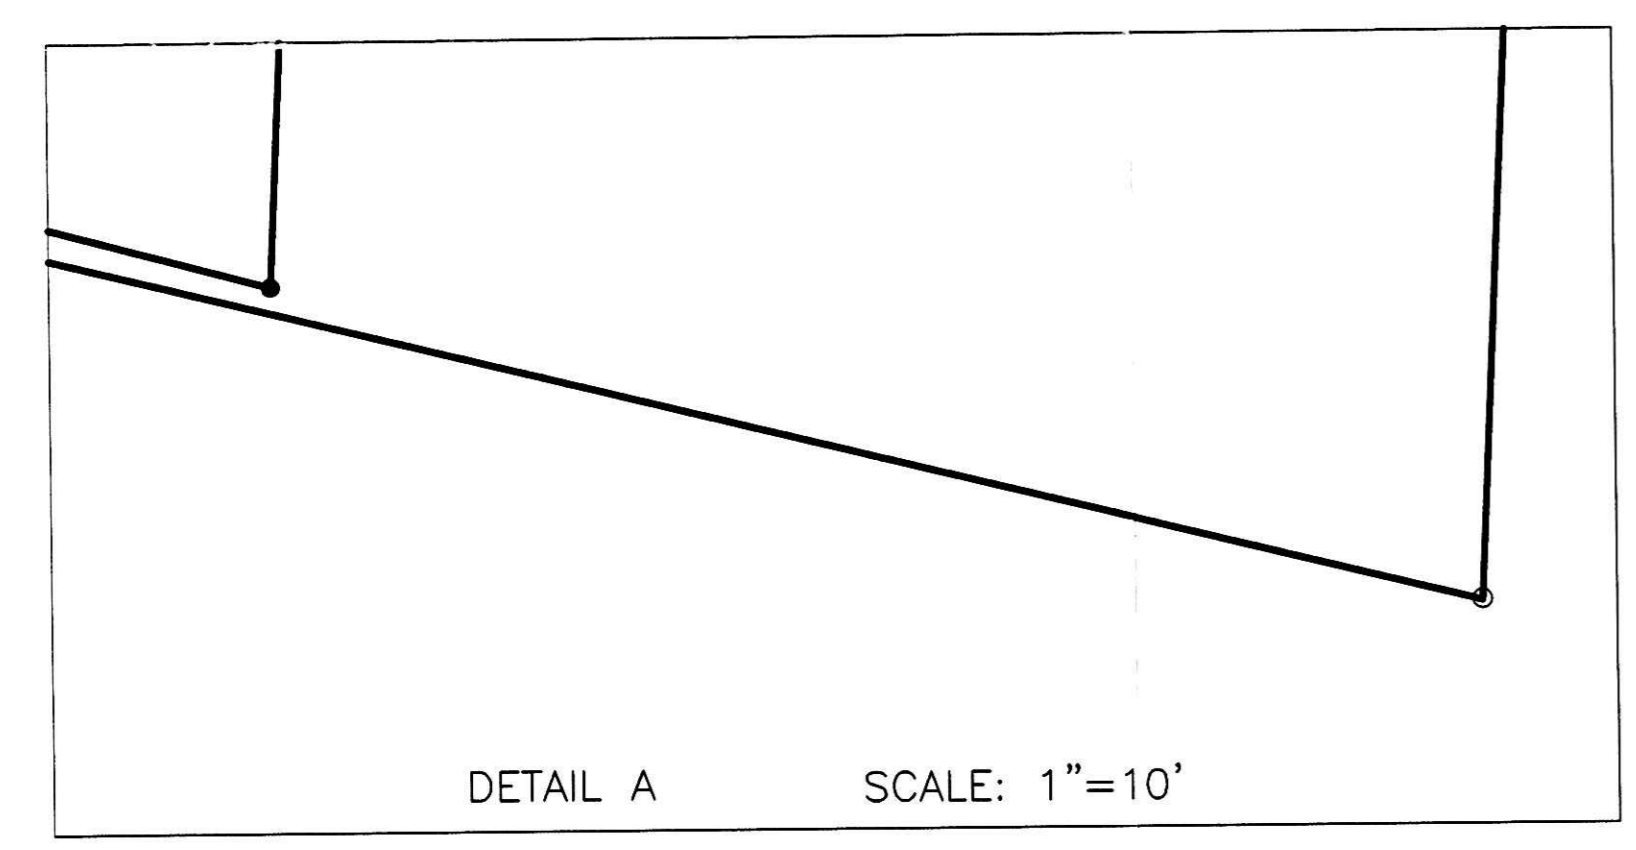

030212 03213 03214  
APPROVED FOR TRANSFER ONLY  
NO SUBDIVISION PLAT REQUIRED  
(O.R.C. 711.021 & 711.101)  
Lots) not for building unless  
Approved by Board of Health,  
HOLMES CO. PLANNING COMM.  
By *[Signature]* Date 10/1/03




I CERTIFY THIS SURVEY TO BE CORRECT  
TO THE BEST OF MY KNOWLEDGE.

*[Signature]*  
JAMIE D. DARR PS 7755

FCC\FDB DATE: AUG. 12, 2003

File Name: C:\JOBS\5-600-03

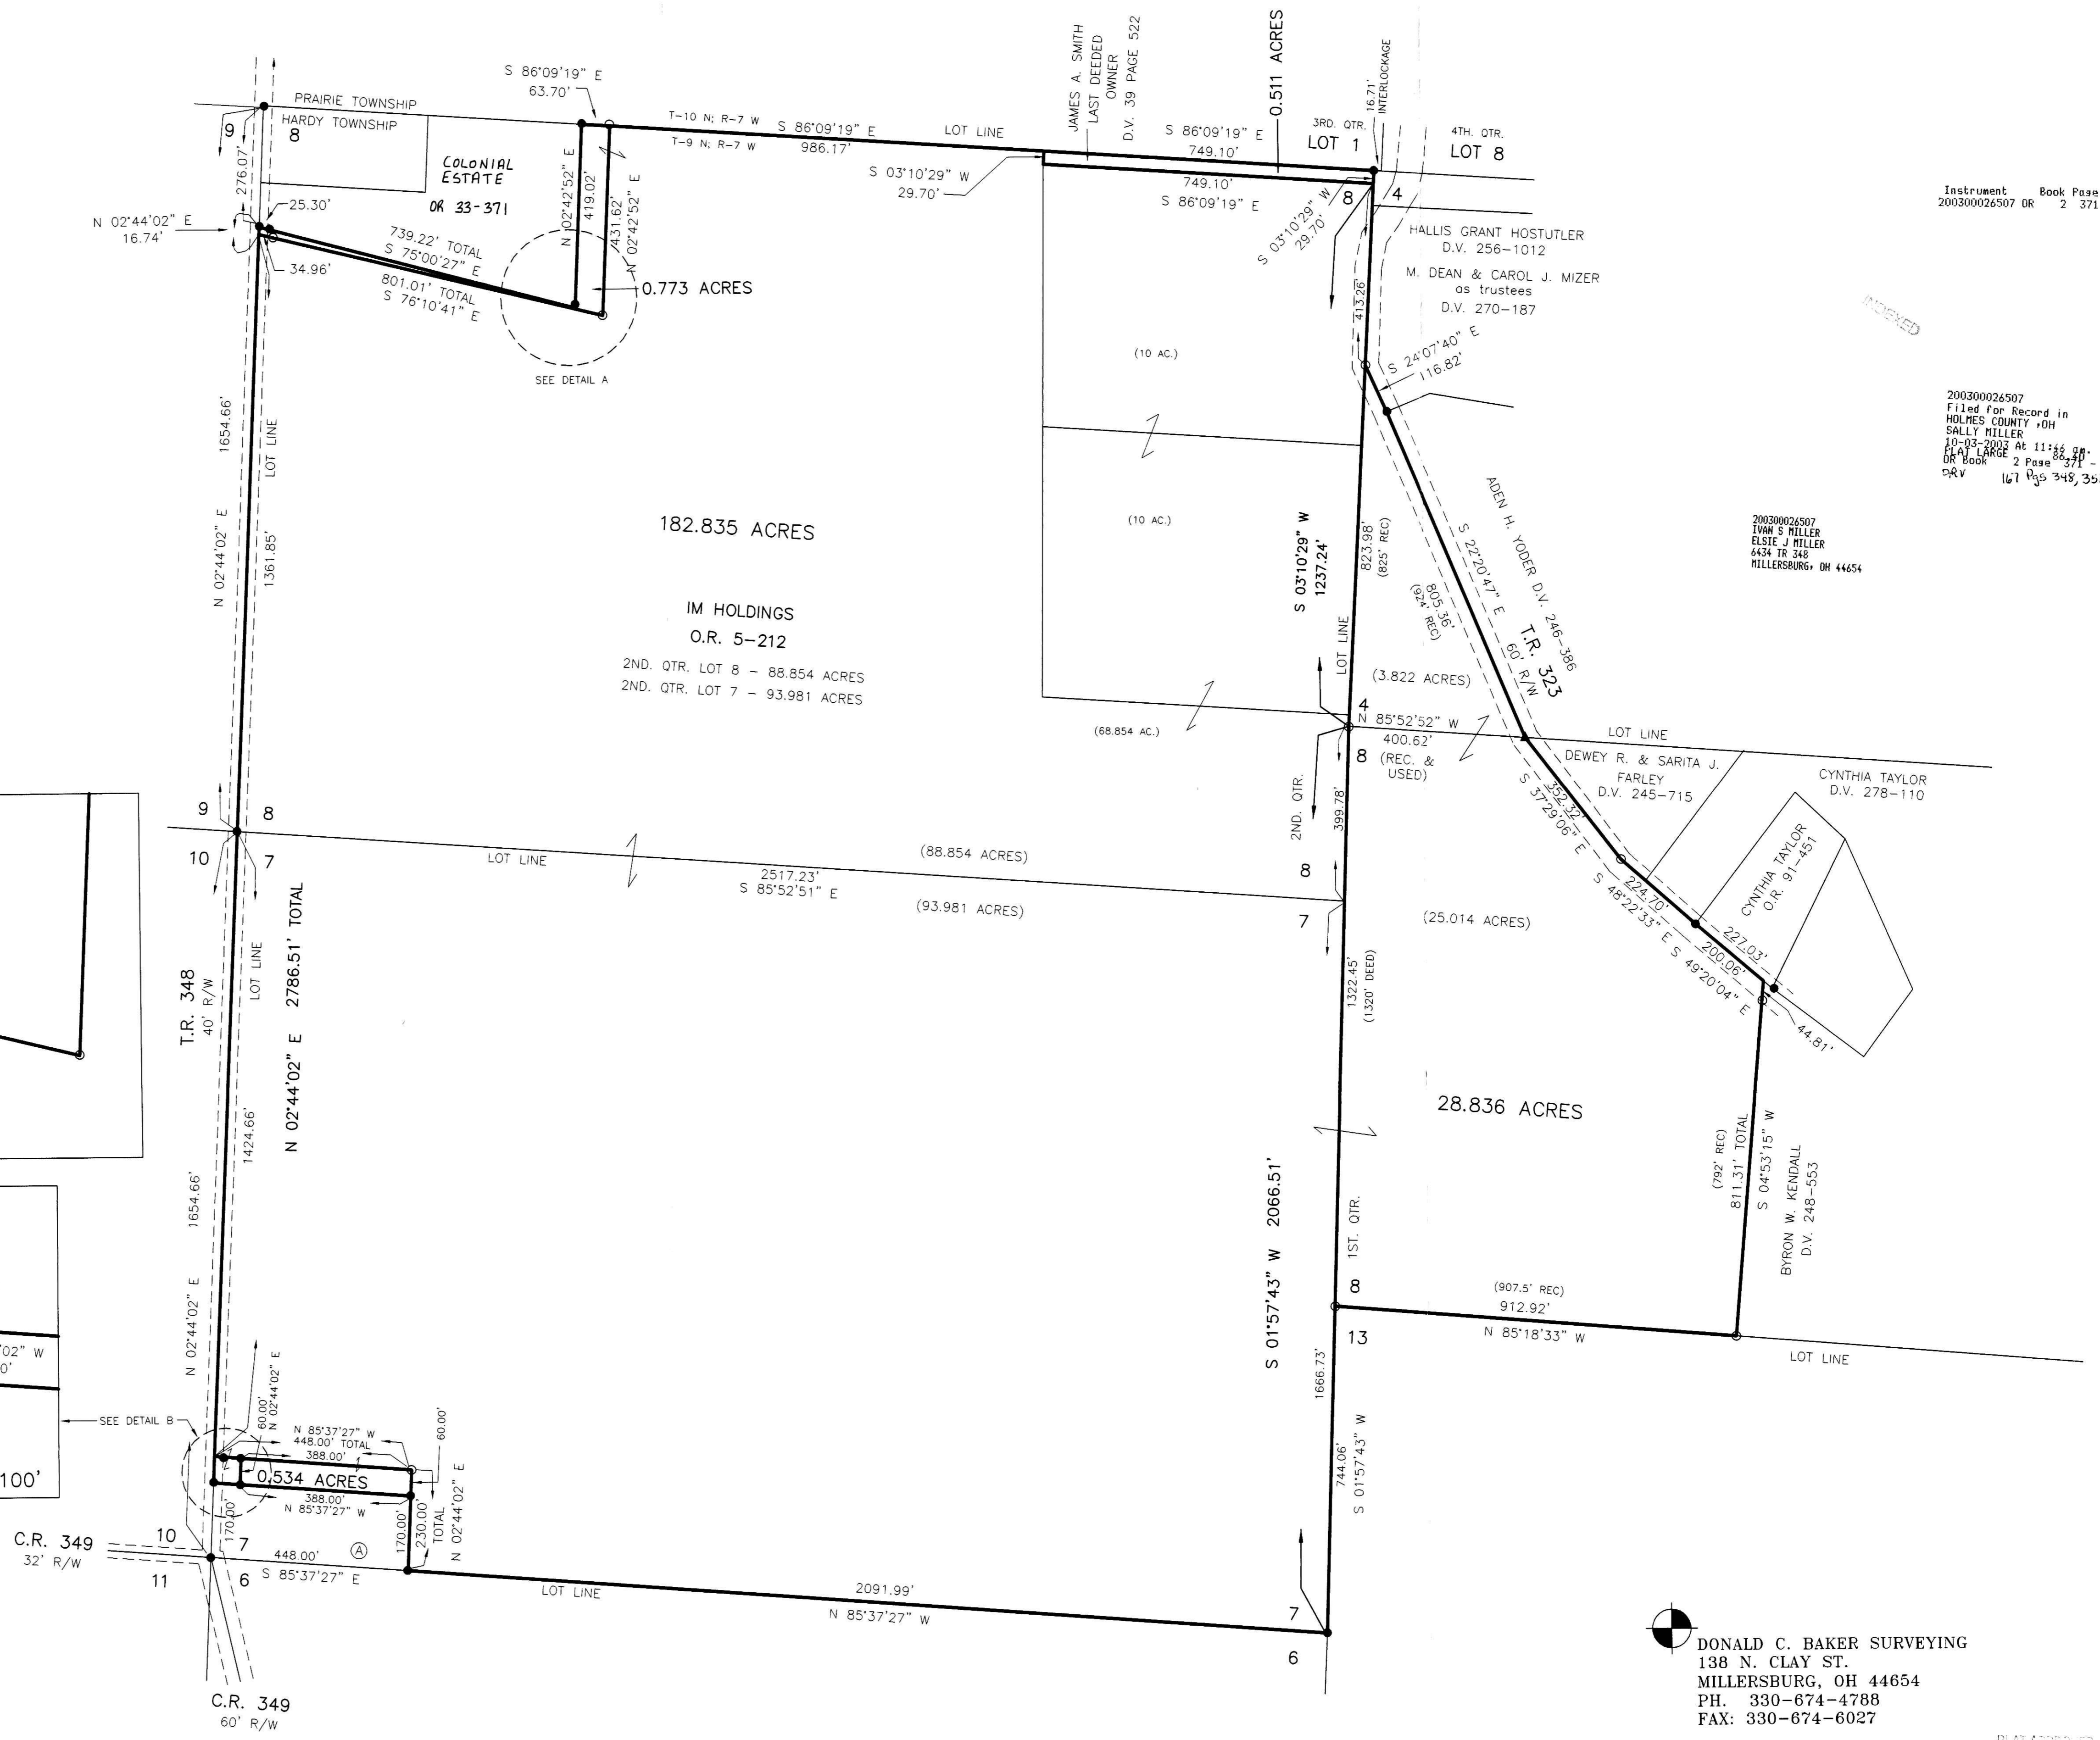

Instrument Book Page  
200300026507 DR 2 371

200300026507  
Filed for Record in  
HOLMES COUNTY, OH  
SALLY MILLER  
10-13-2003 At 11:52 AM  
PLAT LARGE 2 Page 371 - 371  
OR Book 2 Page 371 - 371  
DRV 167 348, 351, 359, 357

200300026507  
IVAN S MILLER  
ELSIE J MILLER  
6434 TR 348  
MILLERSBURG, OH 44654

DONALD C. BAKER SURVEYING  
138 N. CLAY ST.  
MILLERSBURG, OH 44654  
PH. 330-674-4788  
FAX: 330-674-6027

PLAT APPROVED

10/2/2003 b