


RICHLAND TOWNSHIP
 N.E., N.W. & S.W. QTRS. SECTION 3
 T-8 N; R-9 W
 HOLMES COUNTY, OHIO


SURVEYED FOR: DURIS ATCHERSON

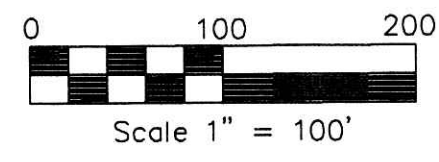

- P.K. NAIL FOUND
- 5/8" REBAR FOUND

REFERENCES:

- DEED VOL. 206 PAGE 592
- DEED VOL. 175 PAGE 103
- DEED VOL. 278 PAGE 738
- DEED VOL. 273 PAGE 772
- DEED VOL. 197 PAGE 31
- BEARINGS ASSUMED

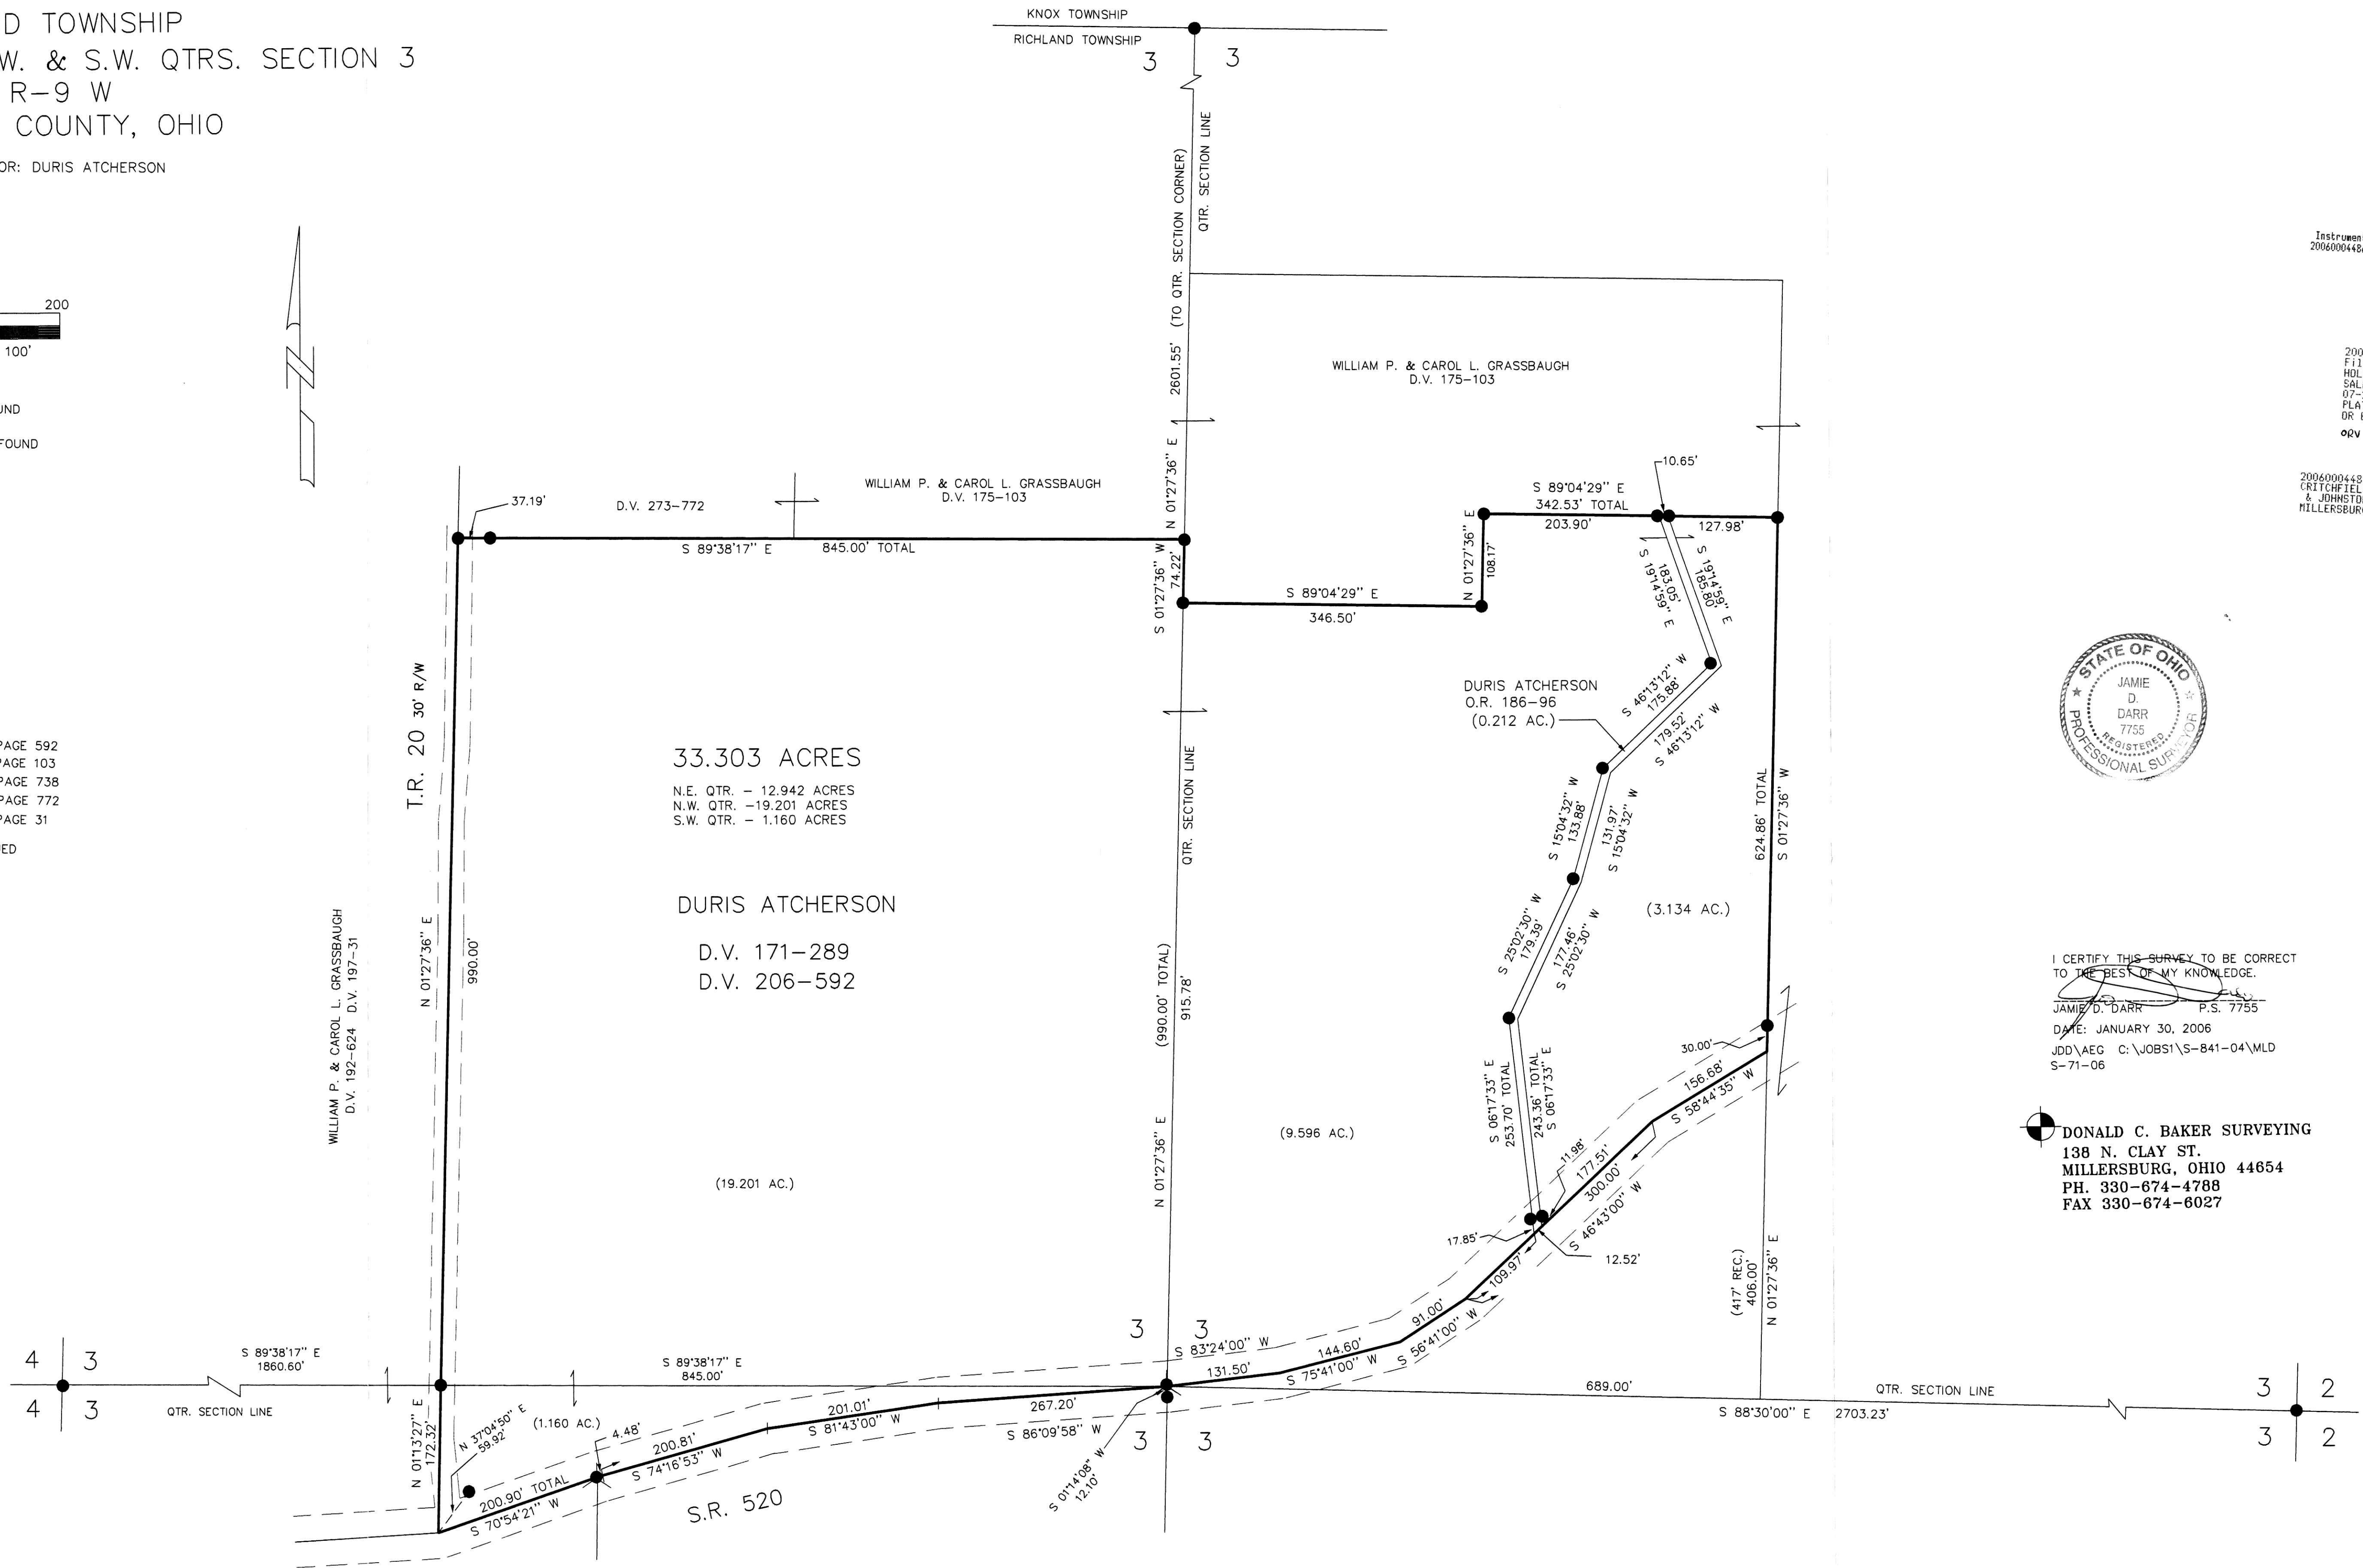

Instrument Book Page
 200600044863 DR 2 429

200600044863
 Filed for Record in
 HOLMES COUNTY, OH
 SALLY MILLER
 07-26-2006 At 09:38 am.
 PLAT LARGE 86.40
 DR Book 2 Page 429 - 429
 ORV NO Page 2053

200600044863
 CRITCHFIELD...
 & JOHNSTON ATTYS
 MILLERSBURG, OH



I CERTIFY THIS SURVEY TO BE CORRECT
 TO THE BEST OF MY KNOWLEDGE.
 JAMIE D. DARR P.S. 7755
 DATE: JANUARY 30, 2006
 JDD\AEG C:\JOBS1\S-841-04\MLD
 S-71-06

DONALD C. BAKER SURVEYING
 138 N. CLAY ST.
 MILLERSBURG, OHIO 44654
 PH. 330-674-4788
 FAX 330-674-6027

Handwritten signature/initials