

CLARK TOWNSHIP
N.W., S.W. & S.E. QTRS. SECTION 16
T-8 N; R-4 W
HOLMES COUNTY, OHIO

SURVEYED FOR: ELI J. TROYER

REFERENCES:

- DEED VOL. 176 PAGE 274
- DEED VOL. 185 PAGE 431
- DEED VOL. 208 PAGE 767
- DEED VOL. 213 PAGE 120
- DEED VOL. 219 PAGE 902
- DEED VOL. 221 PAGE 555
- DEED VOL. 238 PAGE 481
- DEED VOL. 244 PAGE 313
- DEED VOL. 274 PAGE 587

- O.R. VOL. 148 PAGE 481
- O.R. VOL. 172 PAGE 1813
- O.R. VOL. 186 PAGE 2622

- PLAT VOL. 6 PAGE 52
- PLAT VOL. 7 PAGE 143
- PLAT VOL. 9 PAGE 68
- PLAT VOL. 14 PAGE 201
- PLAT VOL. 16 PAGE 452
- PLAT VOL. 18 PAGE 593



BEARINGS FROM PLAT VOL. 18 PAGE 593

PAUL A. & WILMA JEAN HERSHBERGER
D.V. 274-587

Instrument Book Page
200600045295 OR 2 432

200600045295
Filed for Record in
HOLMES COUNTY, OH
SALLY MILLER
08-21-2006 At 01:45 pm.
PLAT LARGE 86.40
OR Book 2 Page 432 - 432
ORV 191 pages 475 + 477 - 480

200600045295
PAUL A.
MILLER LAW
MILLERSBURG, OH

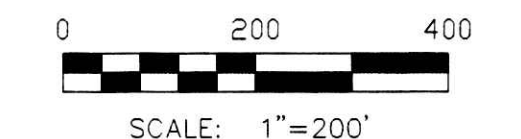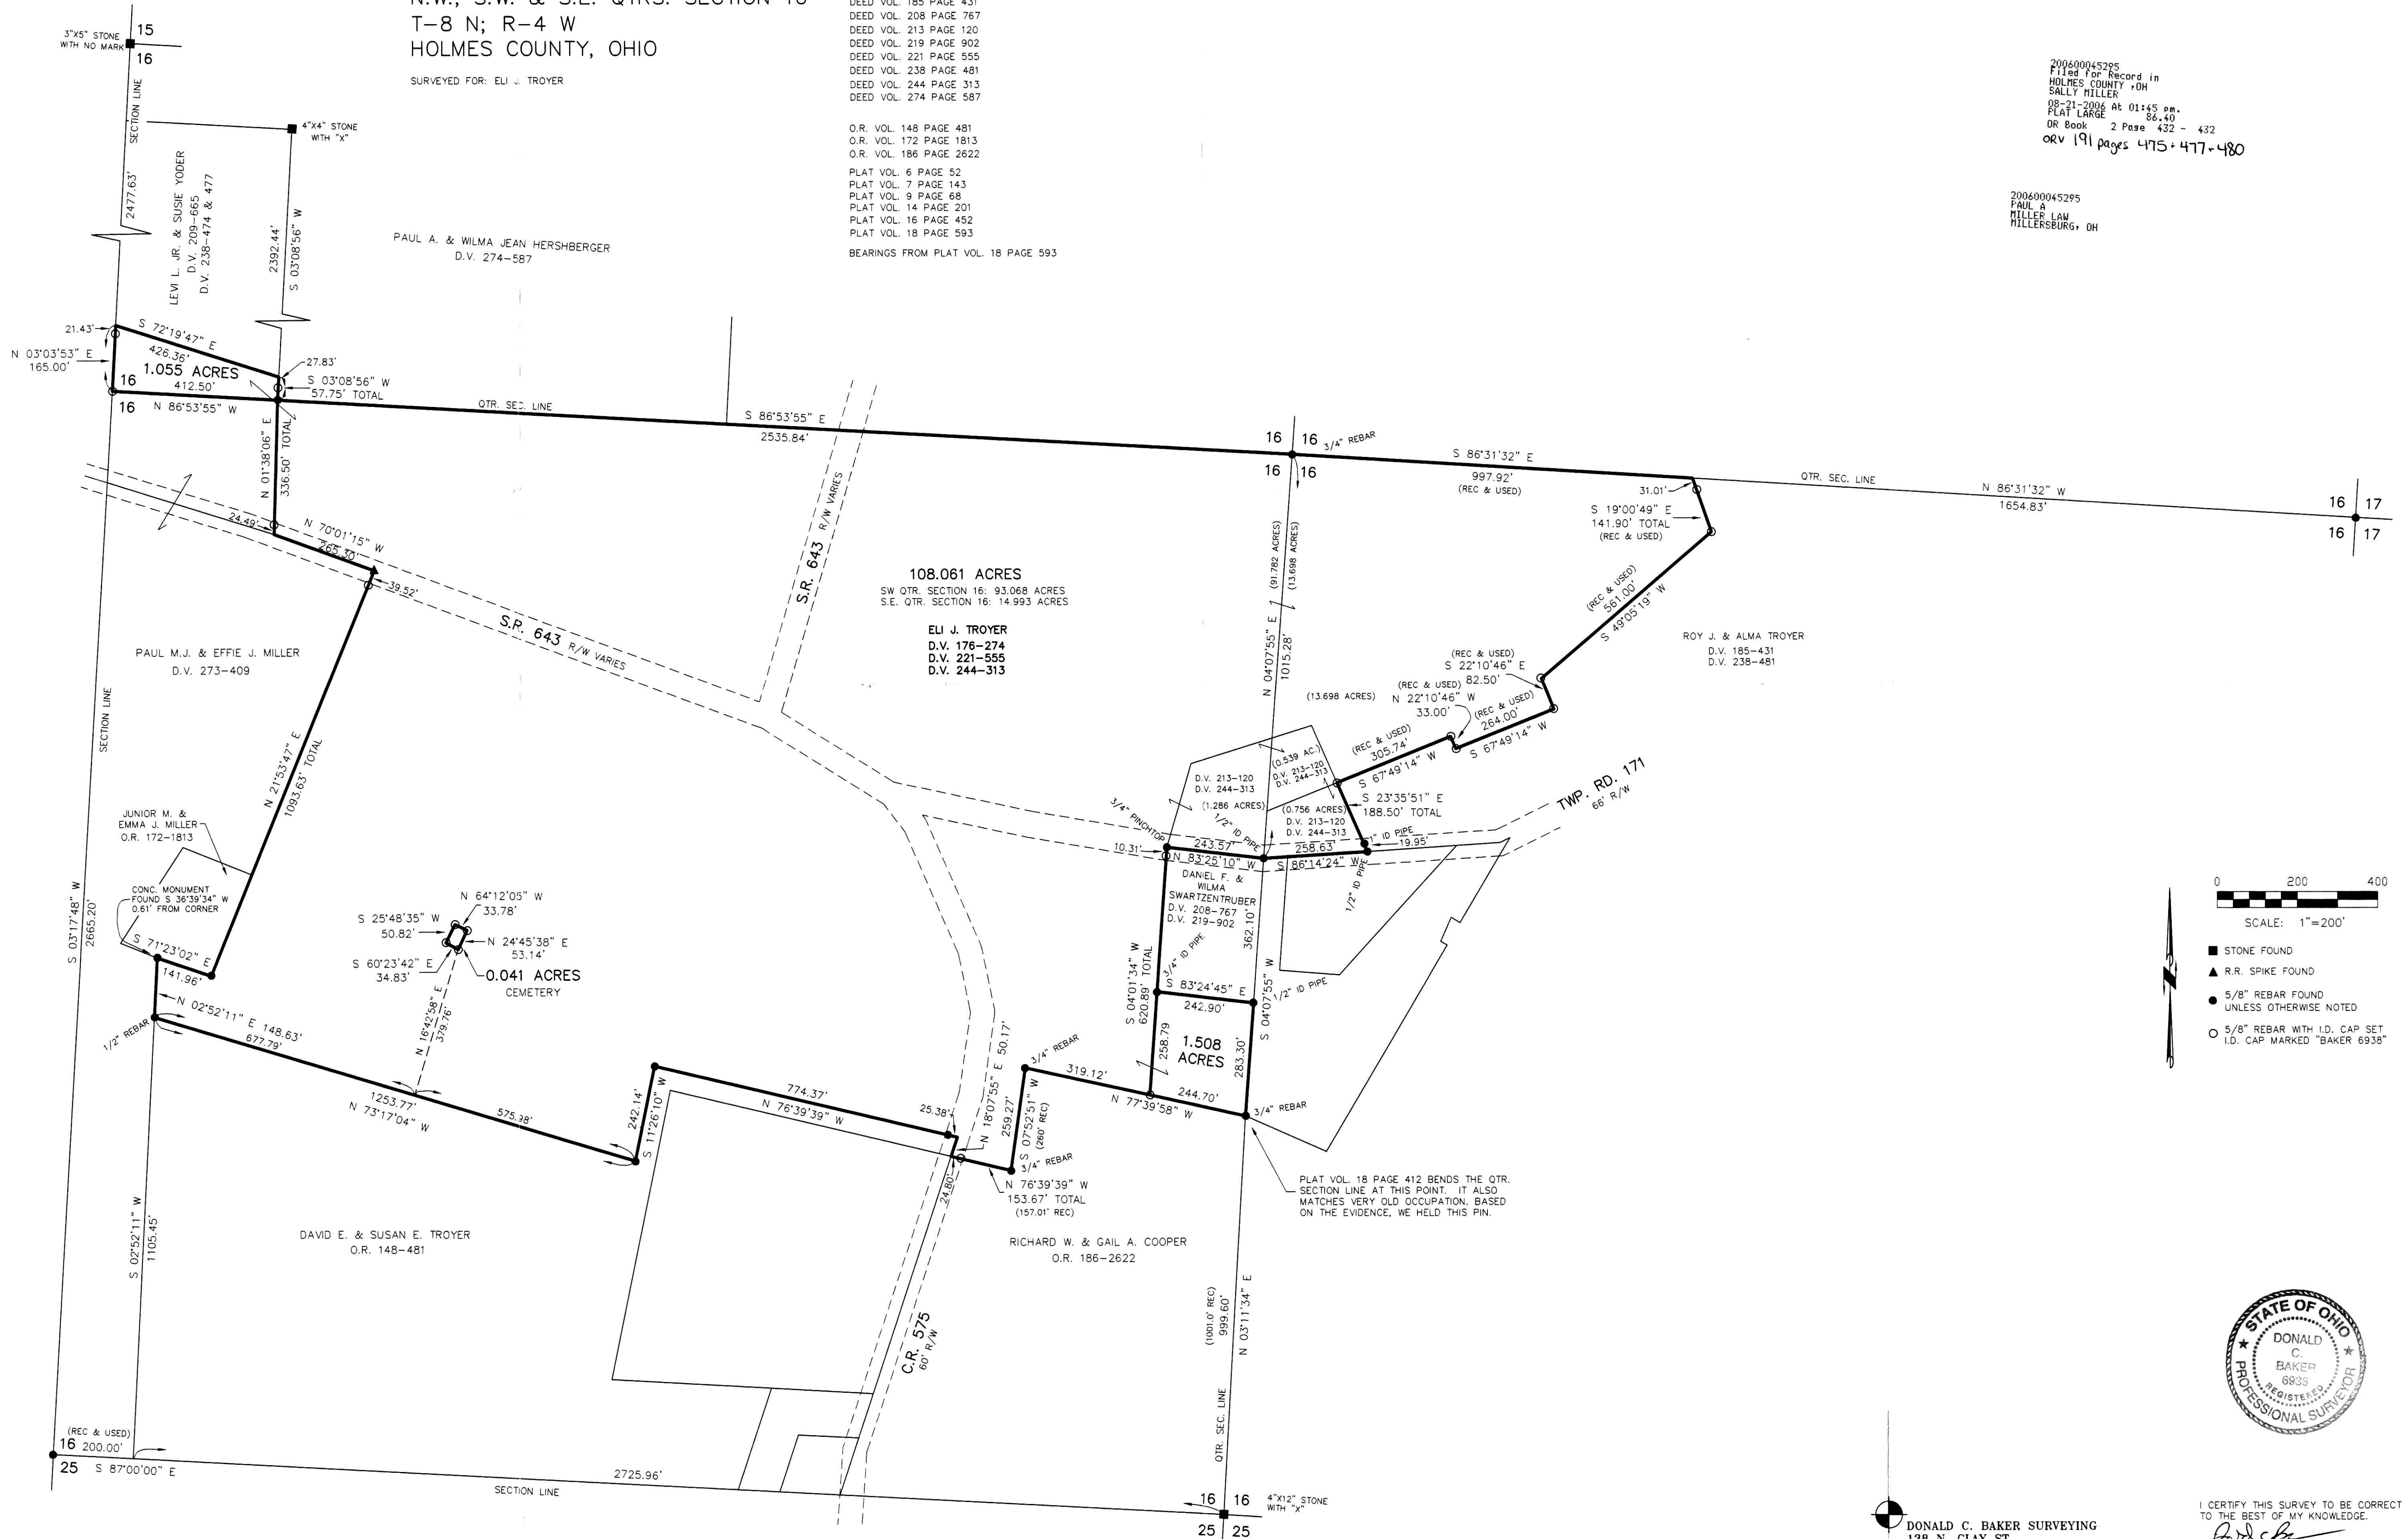

- STONE FOUND
- ▲ R.R. SPIKE FOUND
- 5/8" REBAR FOUND UNLESS OTHERWISE NOTED
- 5/8" REBAR WITH I.D. CAP SET I.D. CAP MARKED "BAKER 6938"



DONALD C. BAKER SURVEYING
138 N. CLAY ST.
MILLERSBURG, OH 44654
PH. 330-674-4788
FAX: 330-674-6027

I CERTIFY THIS SURVEY TO BE CORRECT TO THE BEST OF MY KNOWLEDGE.
Donald C. Baker
DONALD C. BAKER PS 6938
DATE: MARCH 13, 2006
FBI:ALG
File Name: C:\WORK\5-119-06\ERZ

PLAT APPROVED
shla...