


WASHINGTON TOWNSHIP  
S.E. & S.W QTRS. SECTION 35  
T-20 N; R-15 W  
HOLMES COUNTY, OHIO

SURVEYED FOR: DAVE KICK

- REFERENCES
- |                        |                              |
|------------------------|------------------------------|
| DEED VOL. 161 PAGE 322 | O.R. VOL. 94 PAGE 42         |
| DEED VOL. 180 PAGE 988 | O.R. VOL. 183 PAGE 589       |
| DEED VOL. 198 PAGE 207 | O.R. VOL. 186 PAGE 2519      |
| DEED VOL. 203 PAGE 835 | O.R. VOL. 192 PAGE 2822      |
| DEED VOL. 219 PAGE 436 | O.R. VOL. 193 PAGE 1128      |
| DEED VOL. 242 PAGE 385 | PLAT VOL. 7 PAGE 620         |
| DEED VOL. 254 PAGE 749 | PLAT VOL. 8 PAGE 329         |
| DEED VOL. 261 PAGE 545 | PLAT VOL. 10 PAGE 95         |
| DEED VOL. 262 PAGE 216 | PLAT VOL. 12 PAGE 139        |
| DEED VOL. 269 PAGE 304 | PLAT VOL. 14 PAGE 845        |
| DEED VOL. 277 PAGE 651 | PLAT VOL. 15 PAGE 121        |
|                        | PLAT VOL. 18 PAGES 137 & 504 |
|                        | PLAT VOL. 19 PAGE 874        |


- (A) THOMAS L. and SUSAN A. ROCHELLE  
O.R. 163-589
- (B) THOMAS L. and SUSAN ANN ROCHELLE  
D.V. 198-207
- (C) THOMAS L. and SUSAN ANN ROCHELLE  
D.V. 269-304

BEARINGS FROM PLAT VOL. 15 PAGE 121

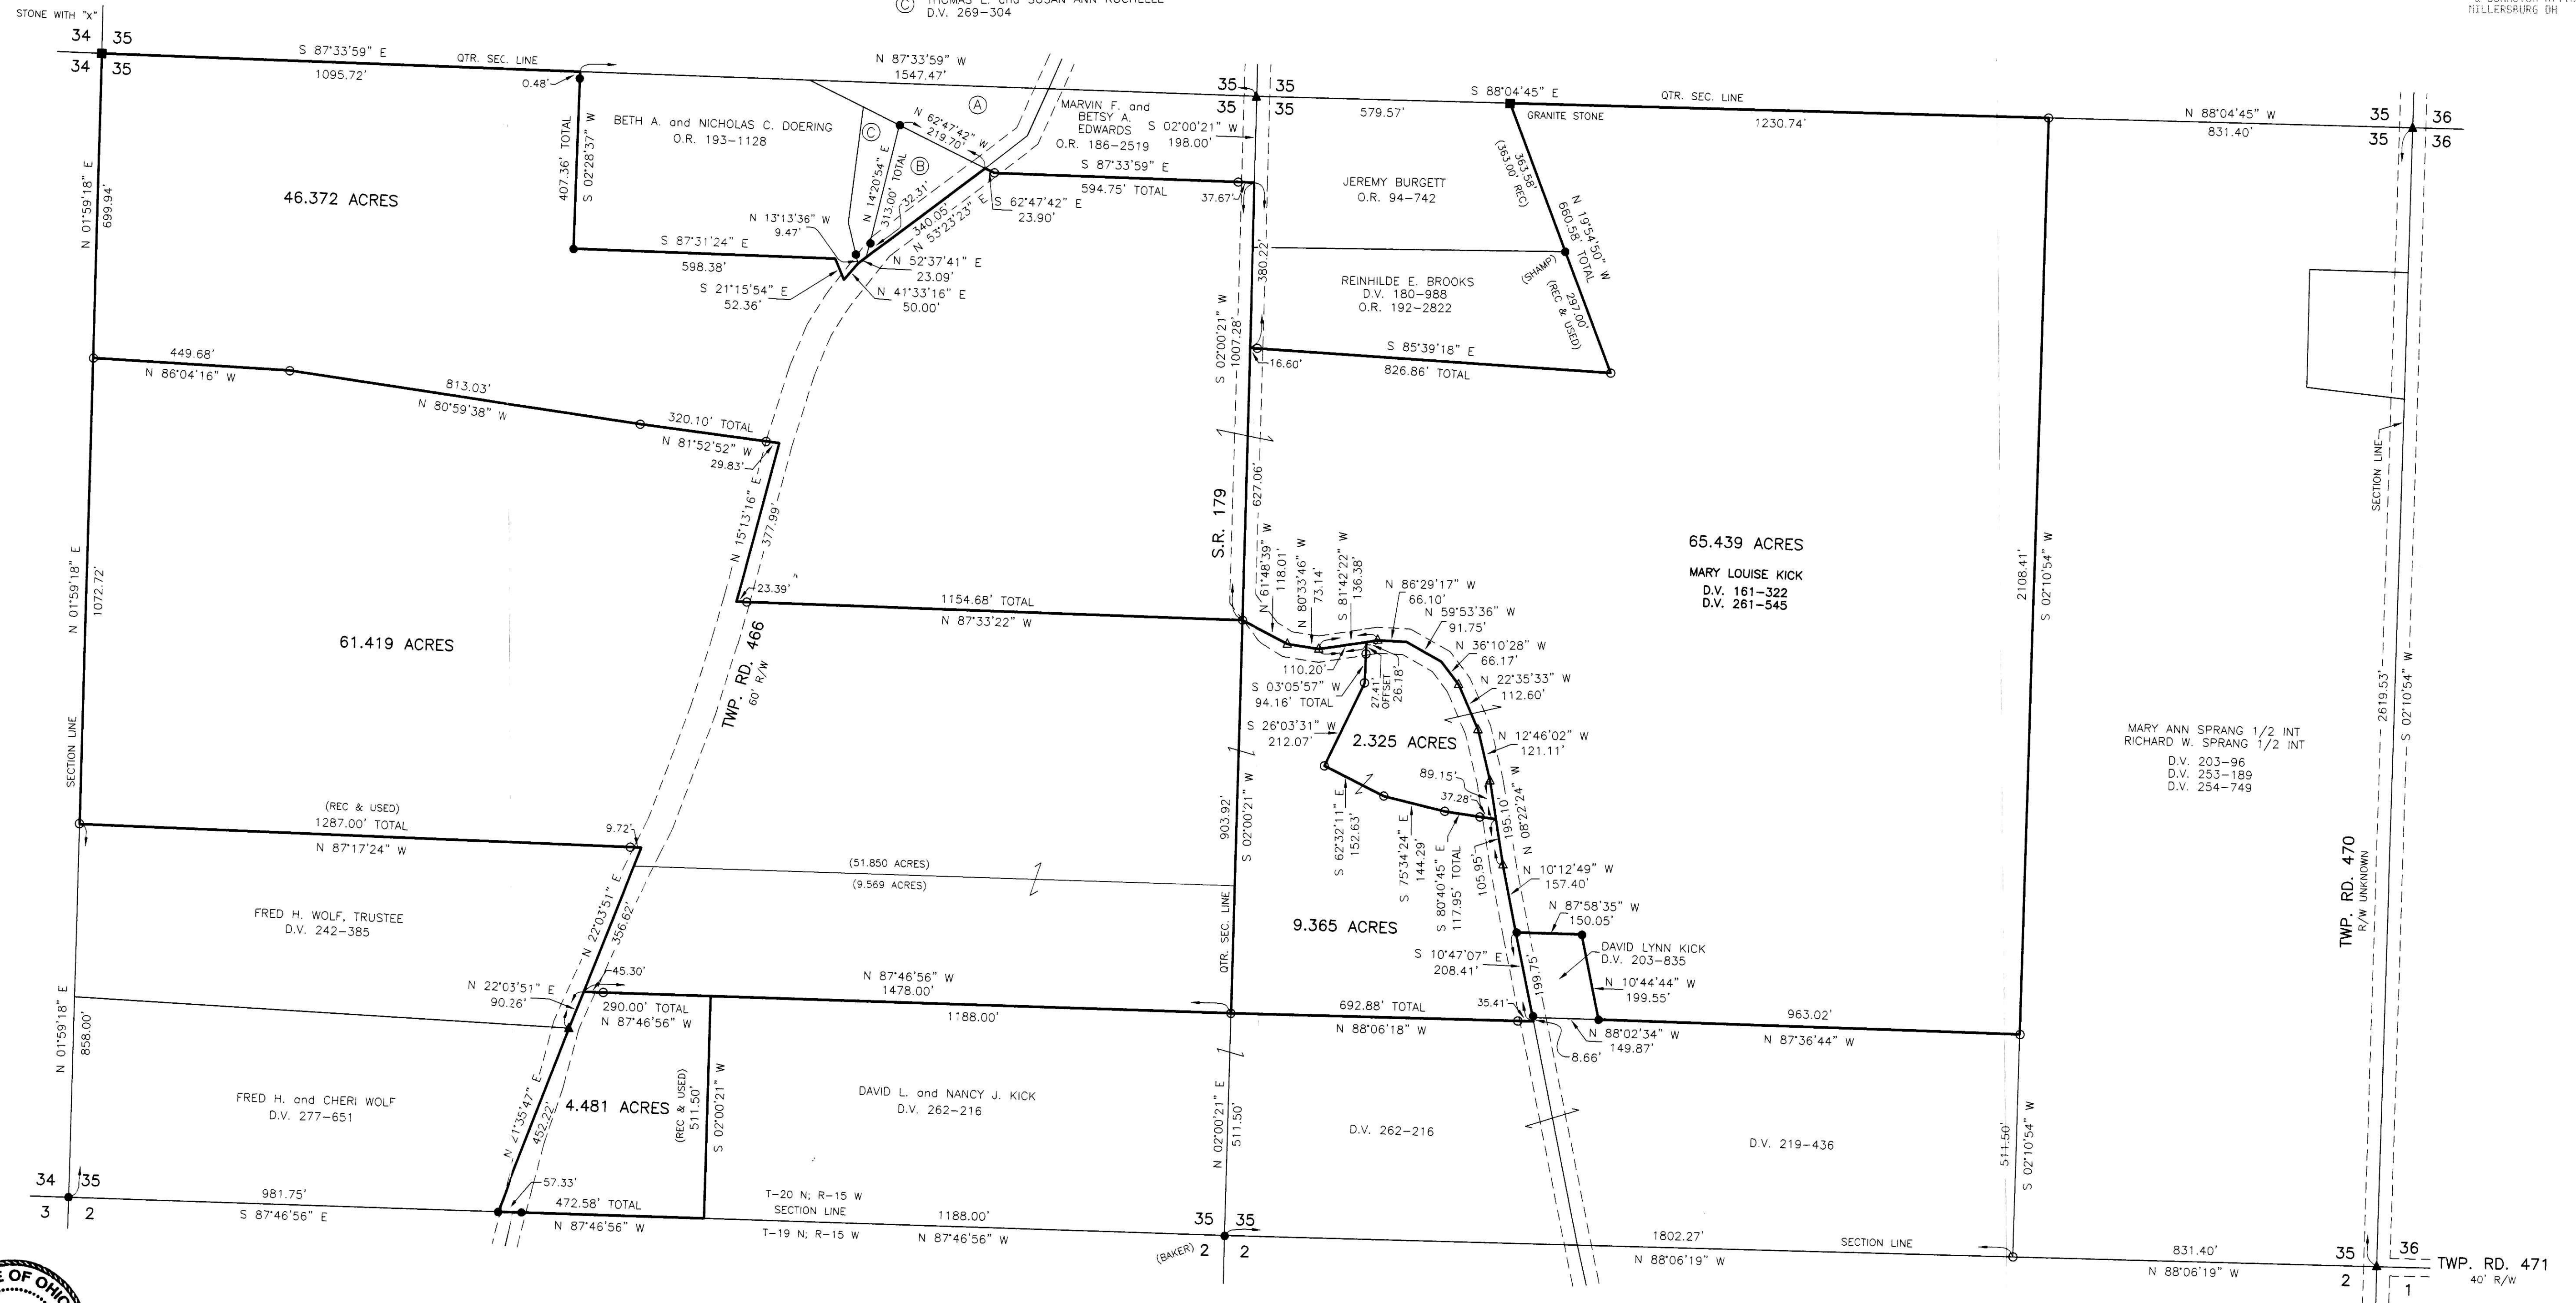

200700053050  
Filed for Record in  
HOLMES COUNTY OH  
SALLY TILLER  
10-30-2007 At 11:36 am.  
PLAT LARGE 86.40  
DR Book 2 Page 452 - 453  
OR 200pgs 2235,  
2237,  
2240,  
2243

200700053050  
CRITCHFIELD...  
& JOHNSTON ATTYS  
MILLERSBURG OH

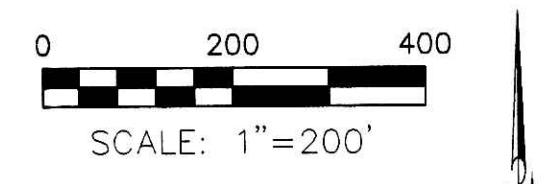

- STONE FOUND
- ▲ R.R. SPIKE FOUND
- 5/8" REBAR FOUND
- UNLESS OTHERWISE NOTED
- ▲ R.R. SPIKE SET
- 5/8" REBAR SET WITH I.D. CAP
- I.D. CAP MARKED "BAKER 6938"

I CERTIFY THIS SURVEY TO BE CORRECT  
TO THE BEST OF MY KNOWLEDGE.

Donald C. Baker  
DATE: AUG 7, 2007  
FDB\WMB-ALG  
FILE NAME: WORK3\S-264-07\ERZ

DONALD C. BAKER SURVEYING  
138 N. CLAY STREET  
MILLERSBURG, OHIO 44654  
PH. 330-674-4788  
FAX 330-674-6027

PLAT APPROVED  
10/23/2007