

STREET & ALLEY VACATION PLAT

VILLAGE OF MILLERSBURG PLEASANT VIEW GLASS PLANT ADDITION PLAT VOL. 1 PG. 357-362


HARDY TOWNSHIP 1ST. QTR., LOT 42 T-9 N; R-7 W HOLMES COUNTY OHIO

SURVEYED FOR: ATTY. SAM STEIMEL

REFERENCES

- DEED VOL. 129 PAGE 40 UNRECORDED SURVEY OF BLOCK 5, LOT 14 BY JAMIE D. DARR DATED 4-8-2004. DEED VOL. 149 PAGES 385 & 386 DEED VOL. 157 PAGE 215 DEED VOL. 178 PAGES 270 & 328 DEED VOL. 242 PAGE 928 DEED VOL. 253 PAGE 206 DEED VOL. 259 PAGE 843 DEED VOL. 260 PAGE 405 O.R. VOL. 14 PAGE 886 O.R. VOL. 30 PAGE 378 O.R. VOL. 111 PAGE 478 O.R. VOL. 169 PAGE 808 O.R. VOL. 182 PAGE 219 O.R. VOL. 174 PAGE 1352 O.R. VOL. 204 PAGES 1574 & 3453 O.R. VOL. 206 PAGE 2378 PLAT VOL. 2 PAGES 447 & 459 PLAT VOL. 9 PAGE 207 PLAT VOL. 12 PAGE 42 PLAT VOL. 13 PAGE 116 PLAT VOL. 14 PAGE 3 PLAT VOL. 17 PAGE 81 PLAT VOL. 18 PAGE 272 PLAT VOL. 19 PAGES 606 & 1212 BEARINGS FROM PLAT VOL. 19 PAGE 606

Exhibit 1

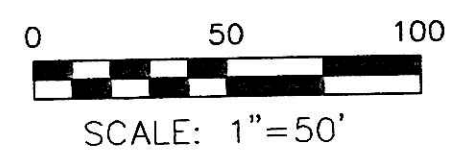


- 5/8" REBAR FOUND UNLESS OTHERWISE NOTED
- R.R. SPIKE SET
- 5/8" REBAR SET WITH I.D. CAP I.D. CAP MARKED "BAKER 6938"

20100069440 Filed for Record in HOLMES COUNTY OH ANITA HALL, COUNTY RECORDER 12-28-2010 At 03:11 PM PLAT LARGE 56.40 DR Book 2 Page 48

20100069440 VILLAGE OF MILLERSBURG MILLERSBURG OH 44654

NOTE: ACCESS TO THESE LOTS WILL BE MAINTAINED BY EASEMENTS AS SHOWN ON PLAT VOL. 19 PAGE 1780 AND RECORDED IN REV. 323 PAGE 634

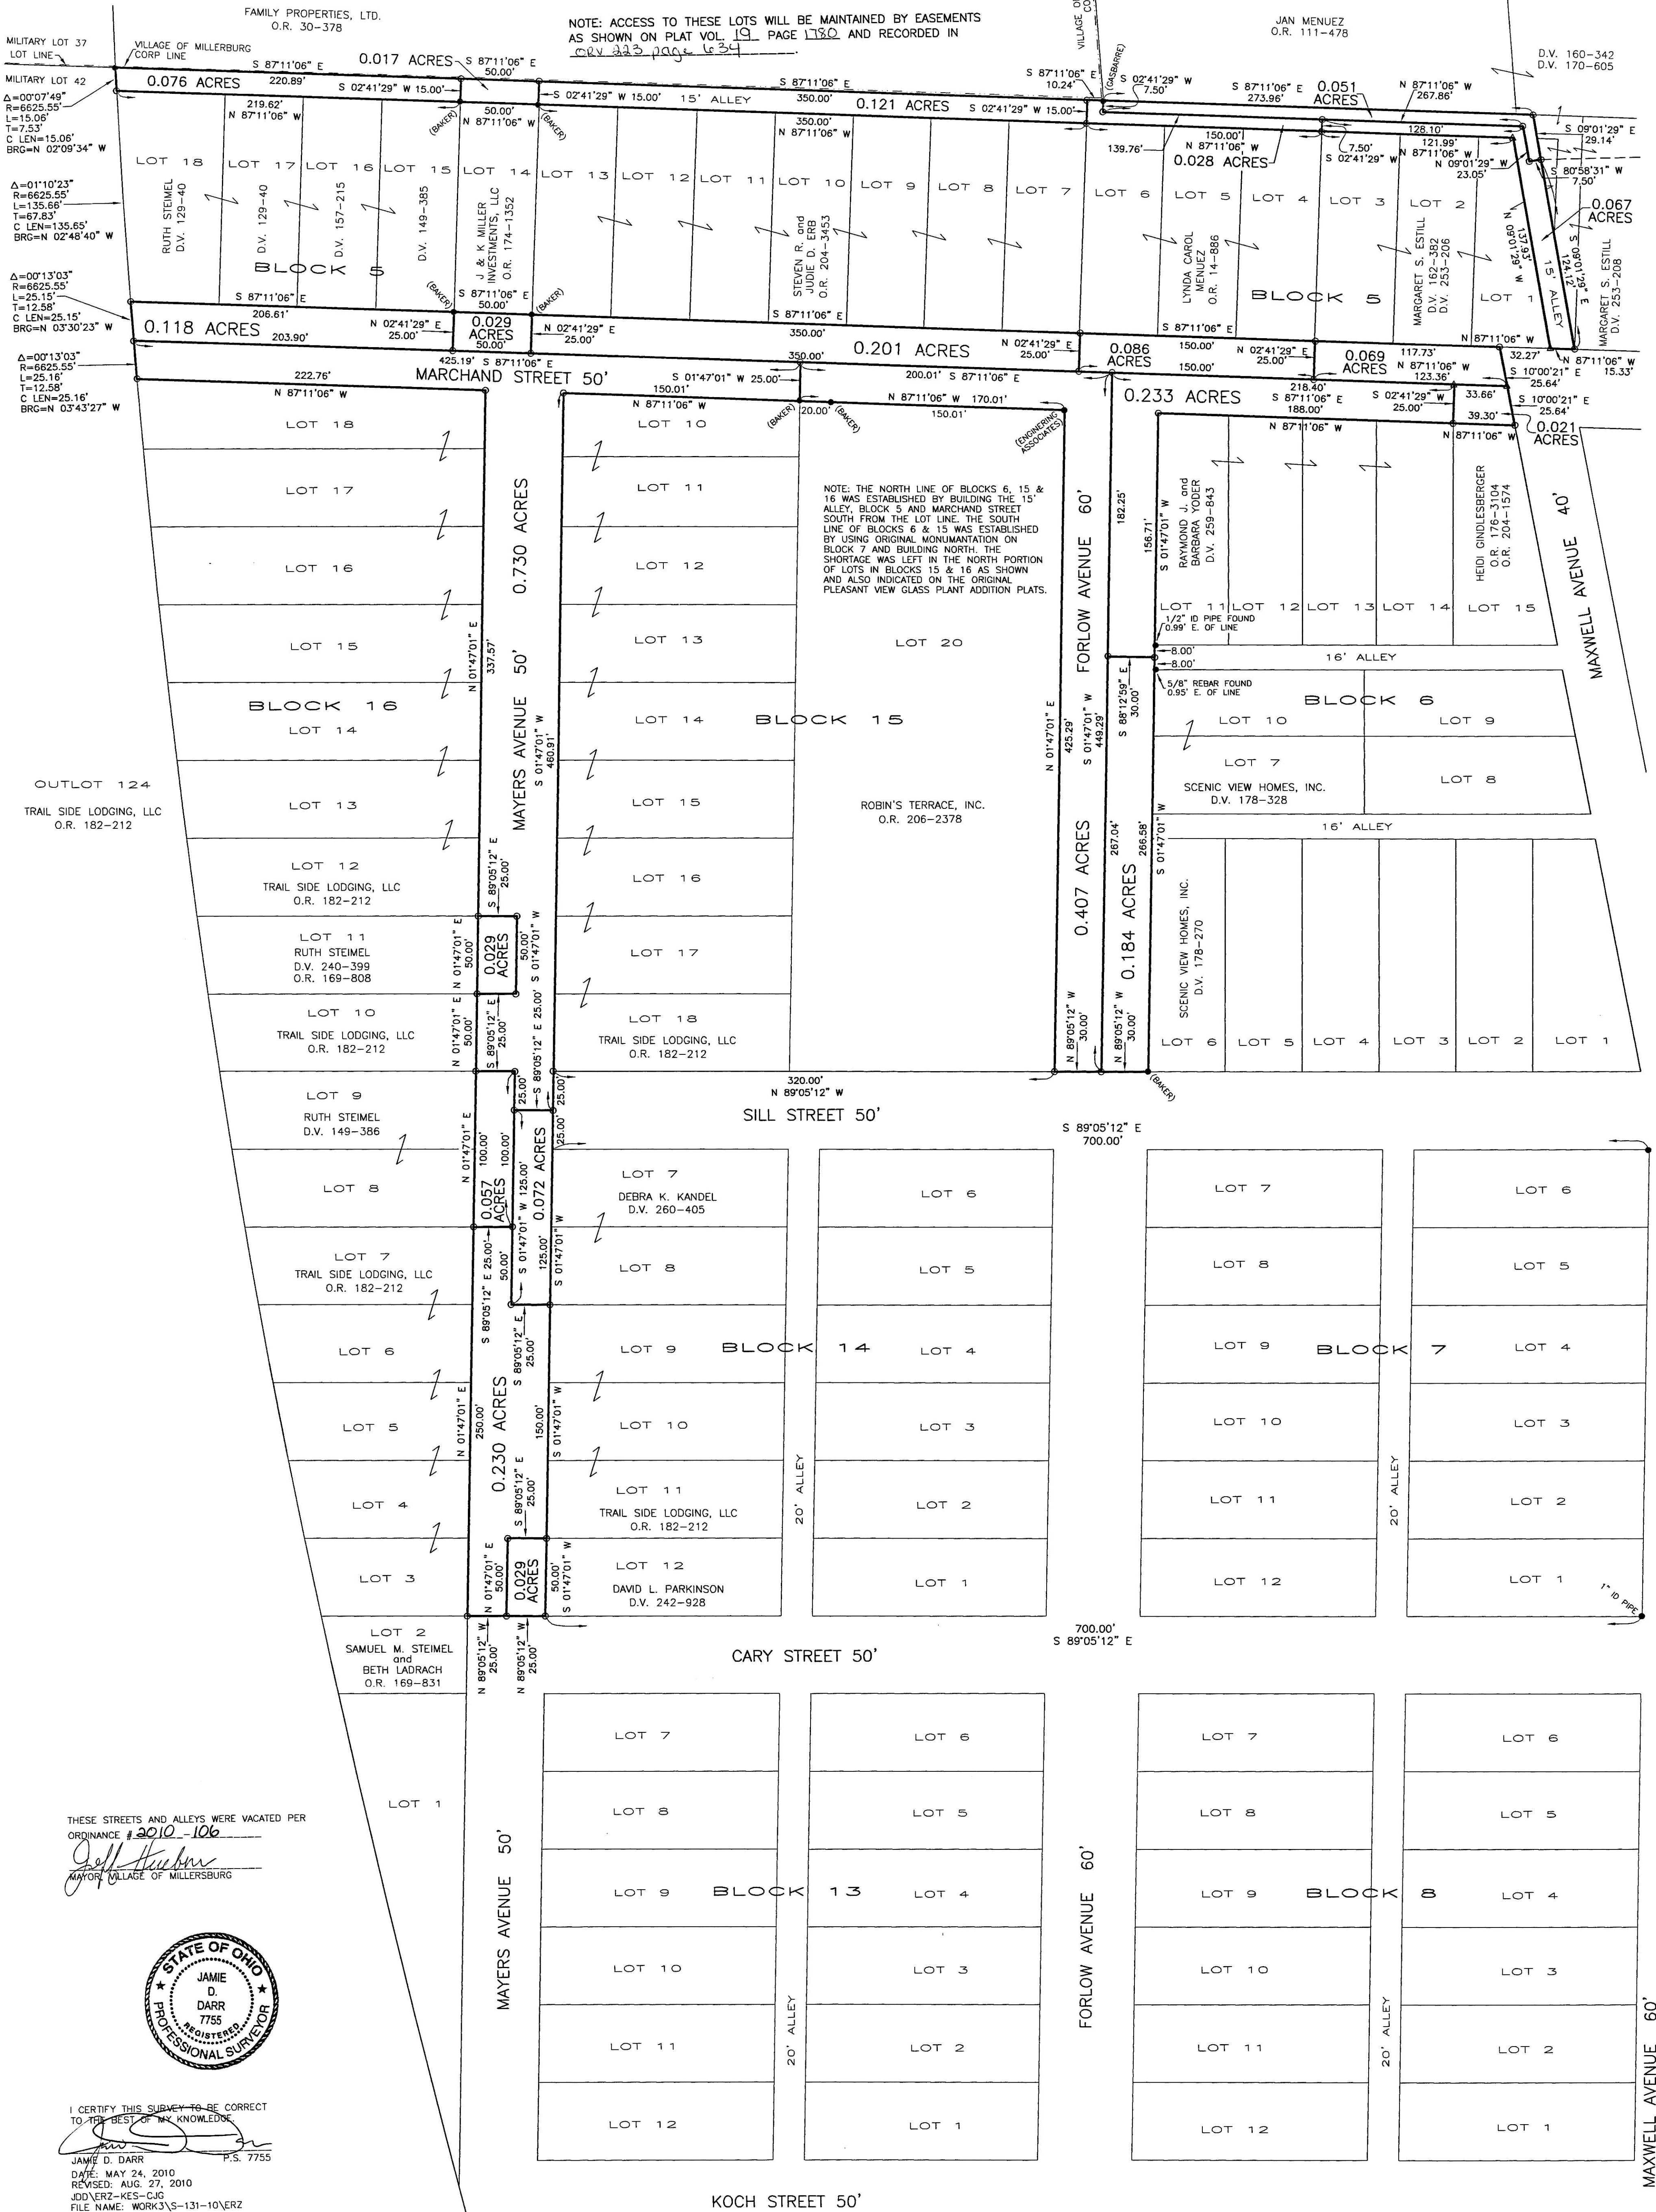

THESE STREETS AND ALLEYS WERE VACATED PER ORDINANCE #2010-106

Signature of Jeff Huber, Mayor of Village of Millersburg



I CERTIFY THIS SURVEY TO BE CORRECT TO THE BEST OF MY KNOWLEDGE. JAMIE D. DARR P.S. 7755 DATE: MAY 24, 2010 REVISED: AUG. 27, 2010 JDD/VRZ-KES-CJC FILE NAME: WORKS\13-131-10\ERZ

DONALD C. BAKER SURVEYING 138 N. CLAY STREET MILLERSBURG, OHIO 44654 PH. 330-674-4788 FAX 330-674-6027

PLAT APPROVED 12/29/2010