


CLARK TOWNSHIP
N.W. & S.W. QTRS. SECTION 16
T-8 N; R-5 W
MECHANIC TOWNSHIP
N.E. & S.E. QTRS. SECTION 20
T-8 N; R-6 W
HOLMES COUNTY, OHIO

SURVEYED FOR: SYLVANUS RABER

201100070121
Filed for Record in
HOLMES COUNTY OHIO
ANITA HALL, COUNTY RECORDER
02-18-2011 At 01:15 pm.
PLAT LARGE 2 Pages 499 - 499
ORV 224 PG 516

201100070121
MILLER, BAST & MASON ATTY
MILLERSBURG OH 44654

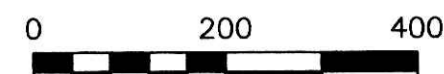


SCALE: 1"=200'

- STONE FOUND
- 5/8" REBAR FOUND UNLESS OTHERWISE NOTED
- 5/8" REBAR SET WITH I.D. CAP UNLESS OTHERWISE NOTED
- I.D. CAP MARKED "BAKER 6938"

REFERENCES

- DEED VOL. 216 PAGE 535
- DEED VOL. 235 PAGE 679
- DEED VOL. 258 PAGE 605
- O.R. VOL. 47 PAGE 759
- O.R. VOL. 172 PAGE 1283
- O.R. VOL. 178 PAGE 3011
- O.R. VOL. 186 PAGE 3283
- O.R. VOL. 201 PAGE 988
- O.R. VOL. 216 PAGE 1626
- PLAT VOL. 8 PAGES 392 & 872
- PLAT VOL. 10 PAGE 758 & 765
- PLAT VOL. 14 PAGES 453 & 882
- PLAT VOL. 16 PAGE 86
- PLAT VOL. 17 PAGE 401
- PLAT VOL. 19 PAGE 74
- SURVEY RECORD 1 PAGE 208
- SURVEY RECORD 5 PAGE 200
- BEARINGS FROM PLAT VOL. 17 PAGE 401

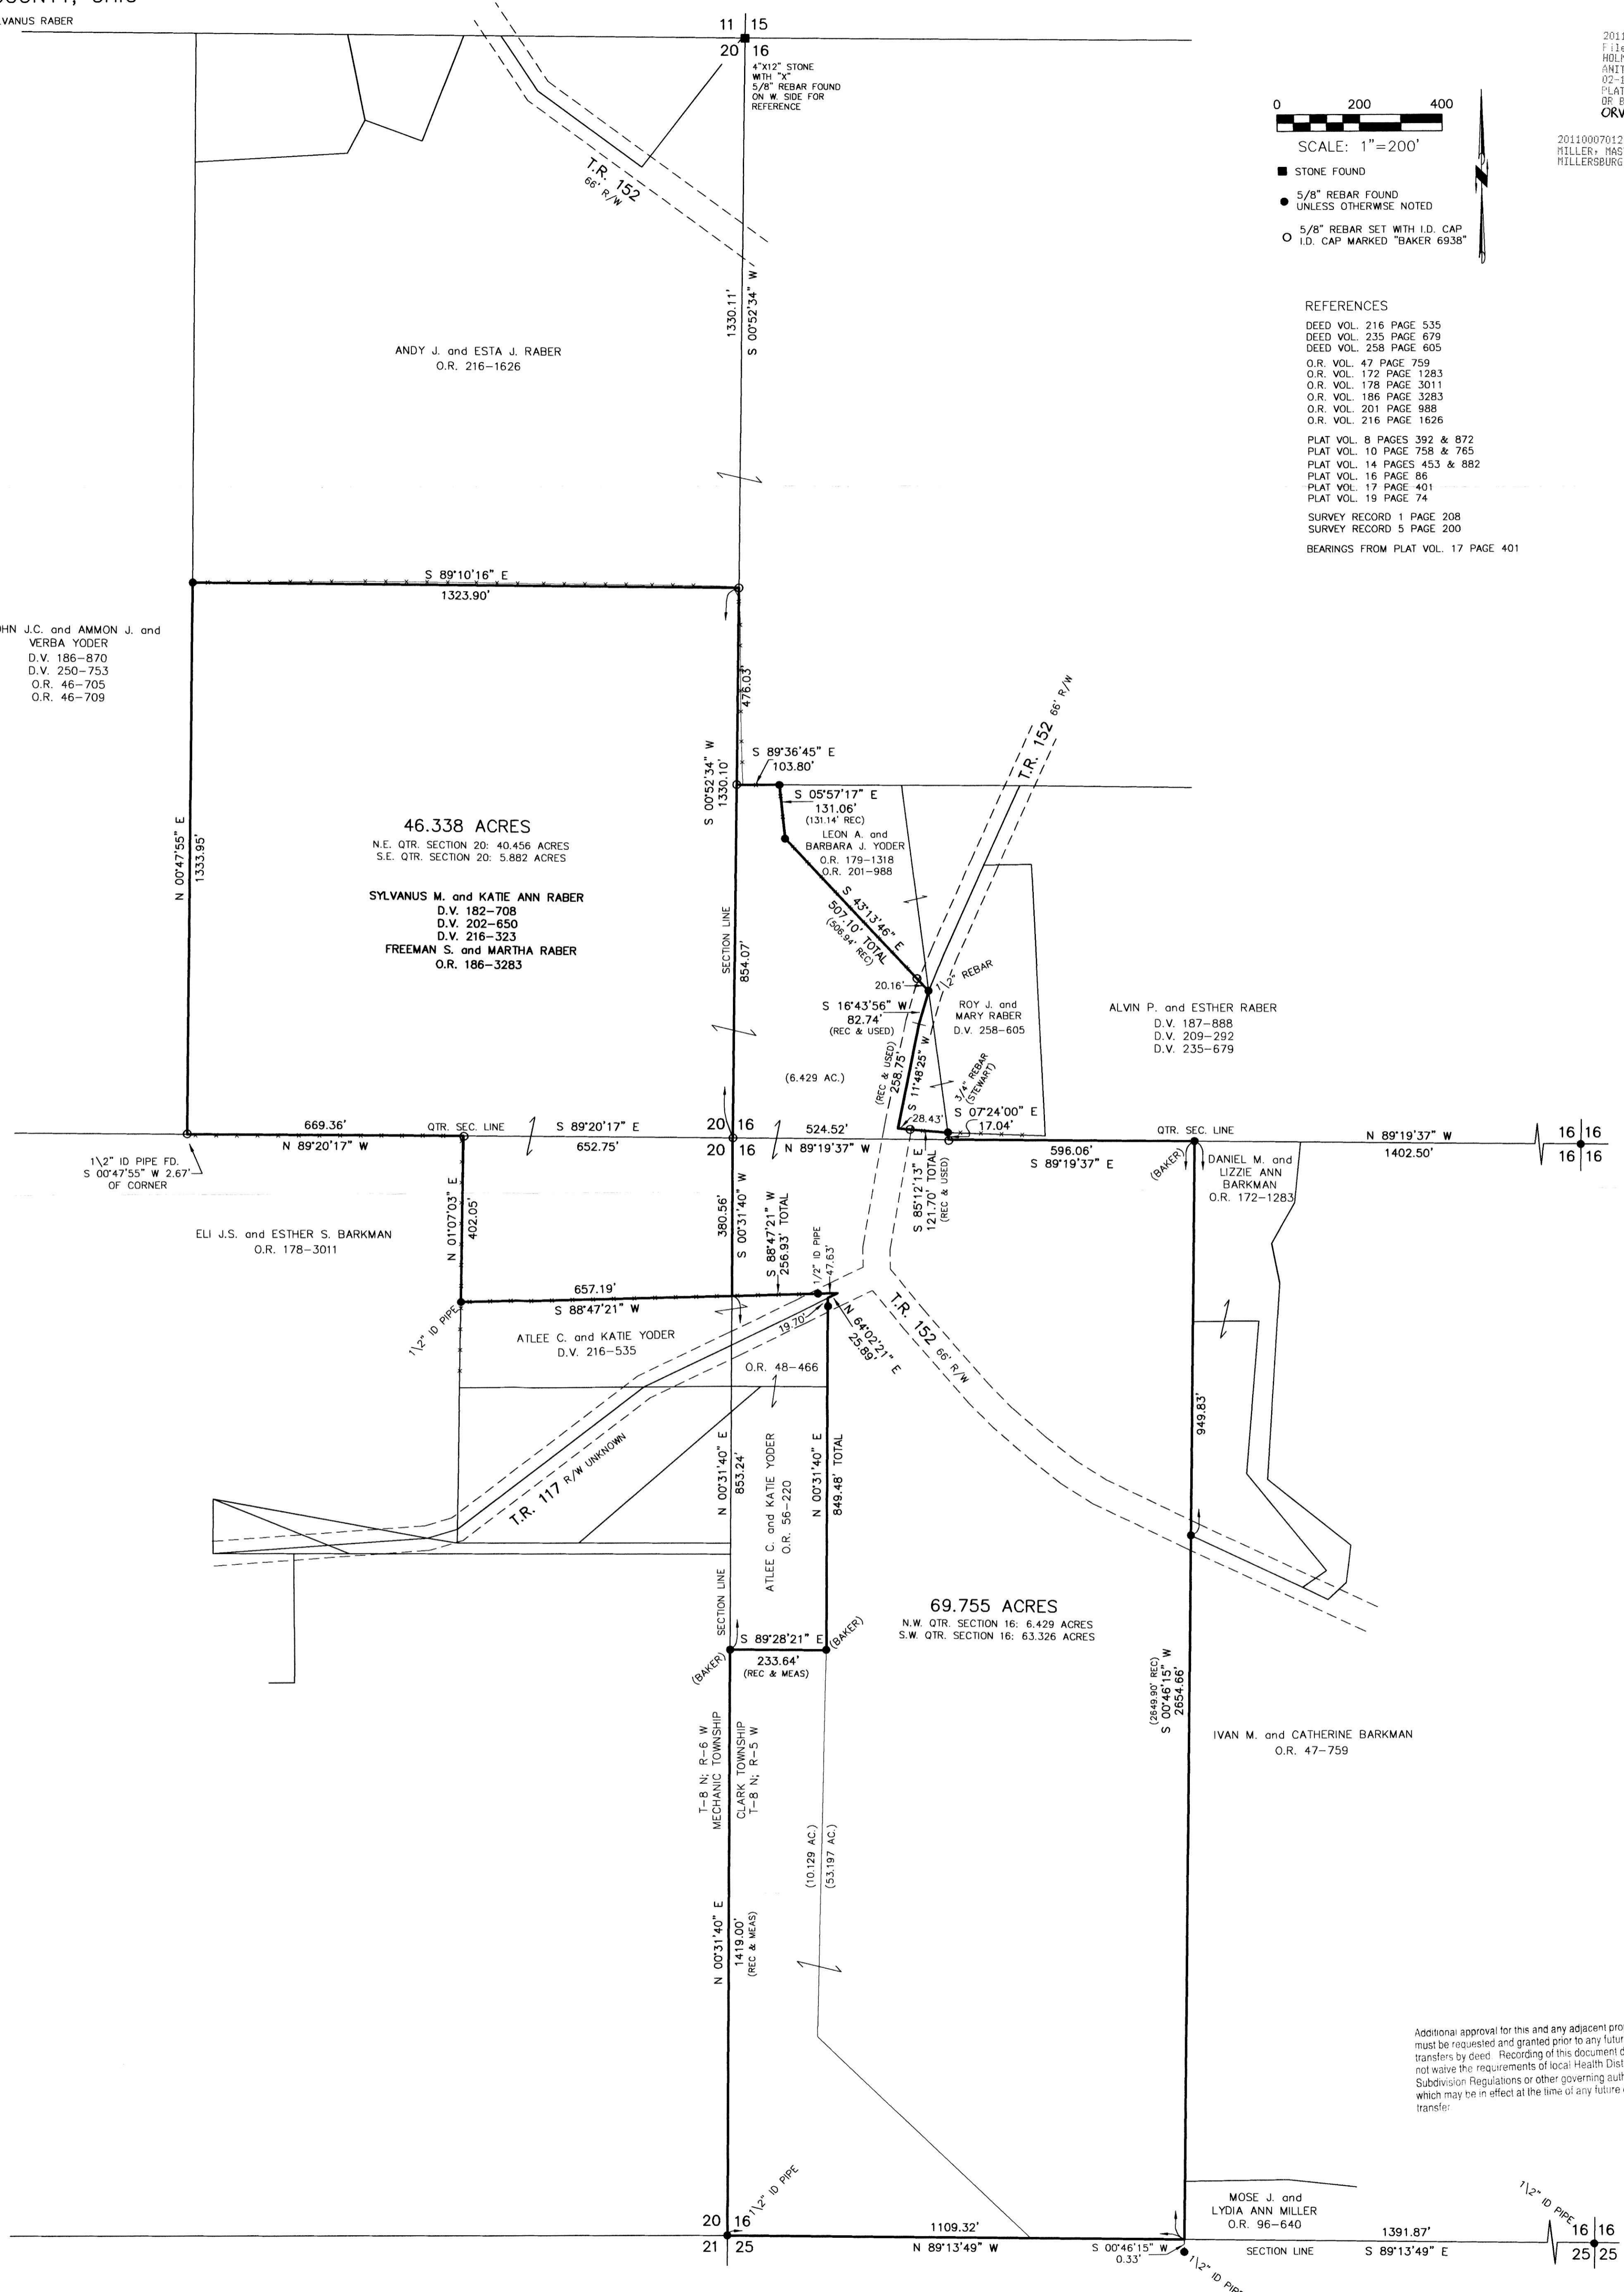

Additional approval for this and any adjacent properties must be requested and granted prior to any future transfers by deed. Recording of this document does not waive the requirements of local Health District, Subdivision Regulations or other governing authorities which may be in effect at the time of any future deed transfer.

I CERTIFY THIS SURVEY TO BE CORRECT TO THE BEST OF MY KNOWLEDGE.
A.L.G.
AARON L. GERBER P.S. 8379
DATE: JAN. 21, 2011
ALGVFDB-JDD
FILE NAME: WORK4\S-464-10\ERZ



PLAT APPROVED
2-10-2011 Bg
DONALD C. BAKER SURVEYING
138 N. CLAY STREET
MILLERSBURG, OHIO 44654
PH. 330-674-4788
FAX 330-674-6027