

**SURVEY PLAT**  
 OF A  
**97.410 ACRE PARCEL**  
 PART OF THE  
 SOUTHWEST QUARTER  
 AND  
 PART OF THE  
 SOUTHEAST QUARTER  
 SECTION 29  
 Township 20 North, Range 15 West  
 WASHINGTON TOWNSHIP  
 HOLMES COUNTY, OHIO

SEE DEEDS AS INDICATED WITH OWNERSHIPS

**MONUMENT LEGEND**

- - Stone Corner Found
- - 1/2" Iron Pipe Found Or As Indicated
- ▲ - Railroad Spike Found or as indicated
- ▲ - PK Nail Found 1" Deep
- - 5/8" Rebar with a Yellow Plastic Cap Marked "RLK" Found
- - 5/8" X 30" Rebar with a Yellow Plastic Cap Marked "KENYON+6891" Set

**SCALE: 1"= 300'**



**Certification:**


I certify this Plat was prepared from the field notes and computations of a Survey completed on May 14, 2011 and that the corners were found or set as indicated hereon and said Survey and this Plat meet the requirements of Ohio Administrative Code Chapter 4733-37 "Standards for Boundary Surveys" and said Survey and this Plat are correct to the best of my knowledge.

July 15, 2011

*James E. Kenyon*  
 James E. Kenyon, Ohio Professional Surveyor No. 6891  
**KENYON SURVEYING AND MAPPING, LLC**  
 1604 Township Road 65  
 Jeromesville, Ohio 44840 Ph (419) 869-7619

**SURVEY REFERENCES**

Plat Vol. 8, Page 127    Plat Vol. 19, Page 1204  
 (Hamann 10-31-1977)    (Kasner 9-24-2007)

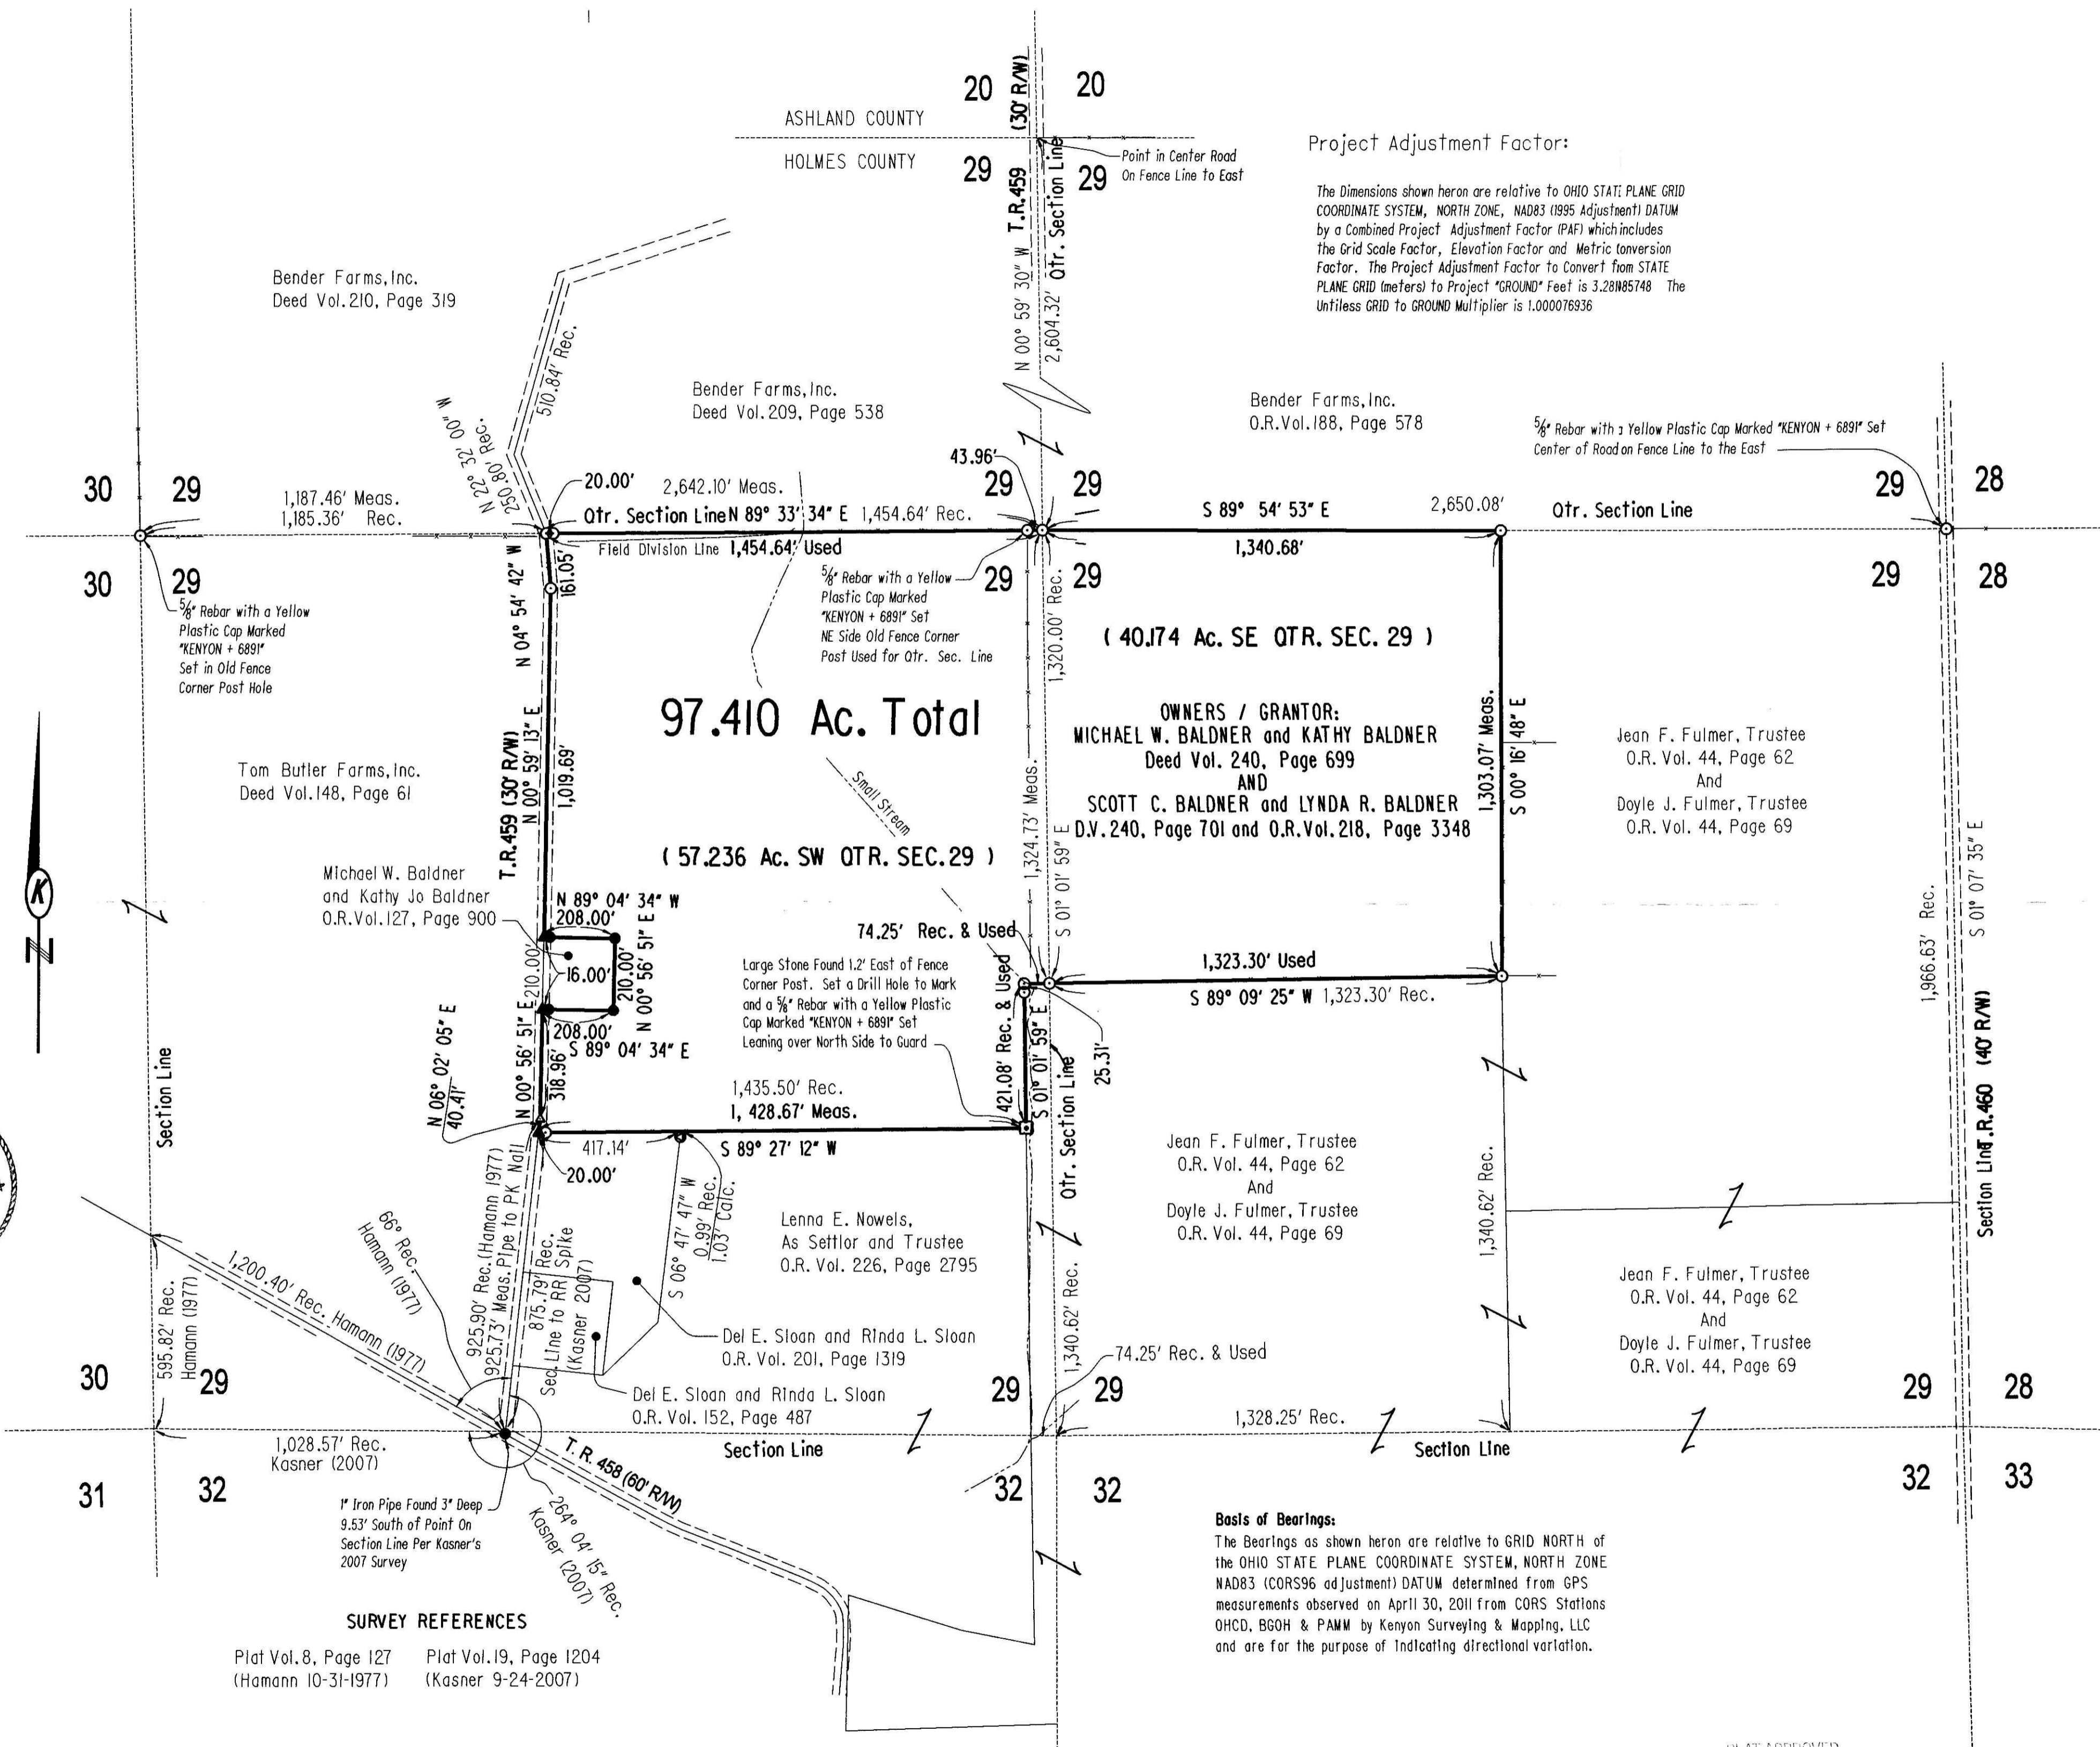

Instrument 201100074094 OR Book Page 2 511  
 201100074094  
 Filed for Record in  
 HOLMES COUNTY OH  
 ANITA HALL, COUNTY RECORDER  
 11-16-2011 AT 10:16 am.  
 PLAT LARGE 86.48  
 OR Book 2 Page 511 - 511  
 CR 229 p 2932

201100074094  
 HARPER VARDSDALL  
 & FINLEY ATTYS  
 BOX 127  
 ASHLAND OH 44805

APPROVED FOR TRANSFER ONLY  
 NO SURVEY PLAT REQUIRED  
 (PLAT) (PLAT) (PLAT)  
 LABELED AS PLAT  
 approved by: [Signature]  
 HOLMES CO. PLANNING COMM.  
 Date: 7/15/2011

PLAT APPROVED  
 10/16/2011