


ORV 252 P 2292
 ORV 252 P 2300
 ORV 252 P 2308

WALNUT CREEK TOWNSHIP
 N.W. QTR. SECTION 4
 N.E. QTR. SECTION 5
 T-8 N; R-4 W

CLARK TOWNSHIP
 S.W. QTR. SECTION 4
 T-8 N; R-4 W
 HOLMES COUNTY, OHIO




SURVEYED FOR: ROBERT TROYER

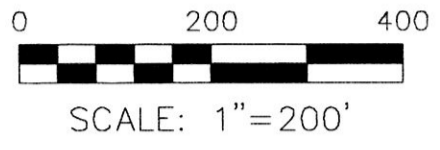

- ▲ R.R. SPIKE FOUND
- 5/8" REBAR FOUND UNLESS OTHERWISE NOTED
- △ R.R. SPIKE SET
- 5/8" REBAR SET WITH I.D. CAP I.D. CAP MARKED "BAKER 6938"

REFERENCES

- DEED VOL. 225 PAGE 715
- DEED VOL. 245 PAGE 516
- DEED VOL. 264 PAGE 897
- DEED VOL. 267 PAGE 619
- O.R. VOL. 28 PAGE 733
- O.R. VOL. 186 PAGE 677
- O.R. VOL. 212 PAGE 2152
- O.R. VOL. 228 PAGE 925
- O.R. VOL. 241 PAGE 1449
- O.R. VOL. 245 PAGE 736
- PLAT VOL. 7 PAGE 107
- PLAT VOL. 12 PAGE 608
- PLAT VOL. 12 PAGE 993
- PLAT VOL. 19 PAGE 1893
- PLAT VOL. 14 PAGE 735
- PLAT VOL. 19 PAGE 1753
- PLAT VOL. 7 PAGE 732
- PLAT VOL. 15 PAGE 94
- PLAT VOL. 19 PAGE 1555
- PLAT VOL. 18 PAGE 367
- PLAT VOL. 19 PAGE 535
- BEARINGS ASSUMED

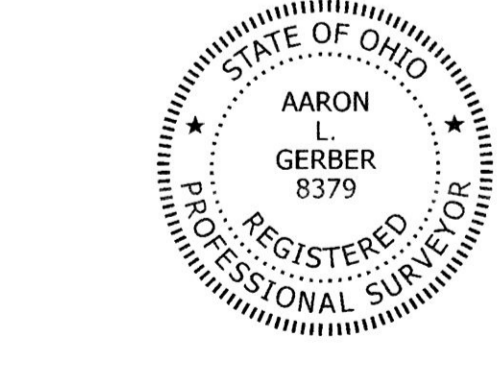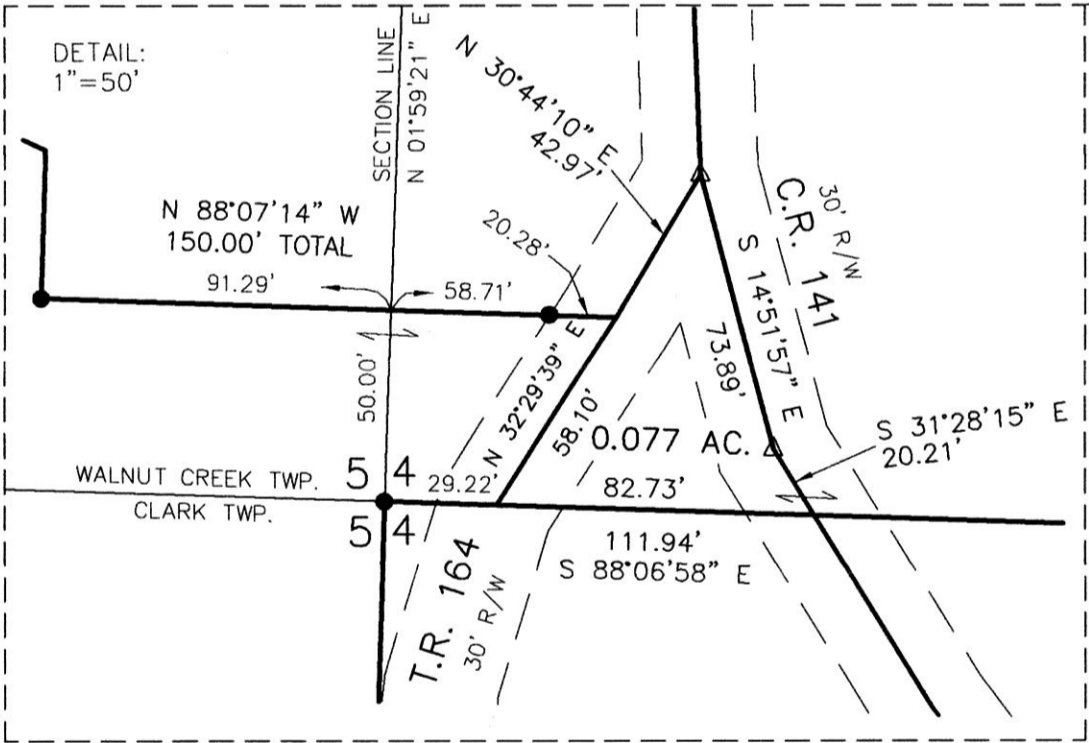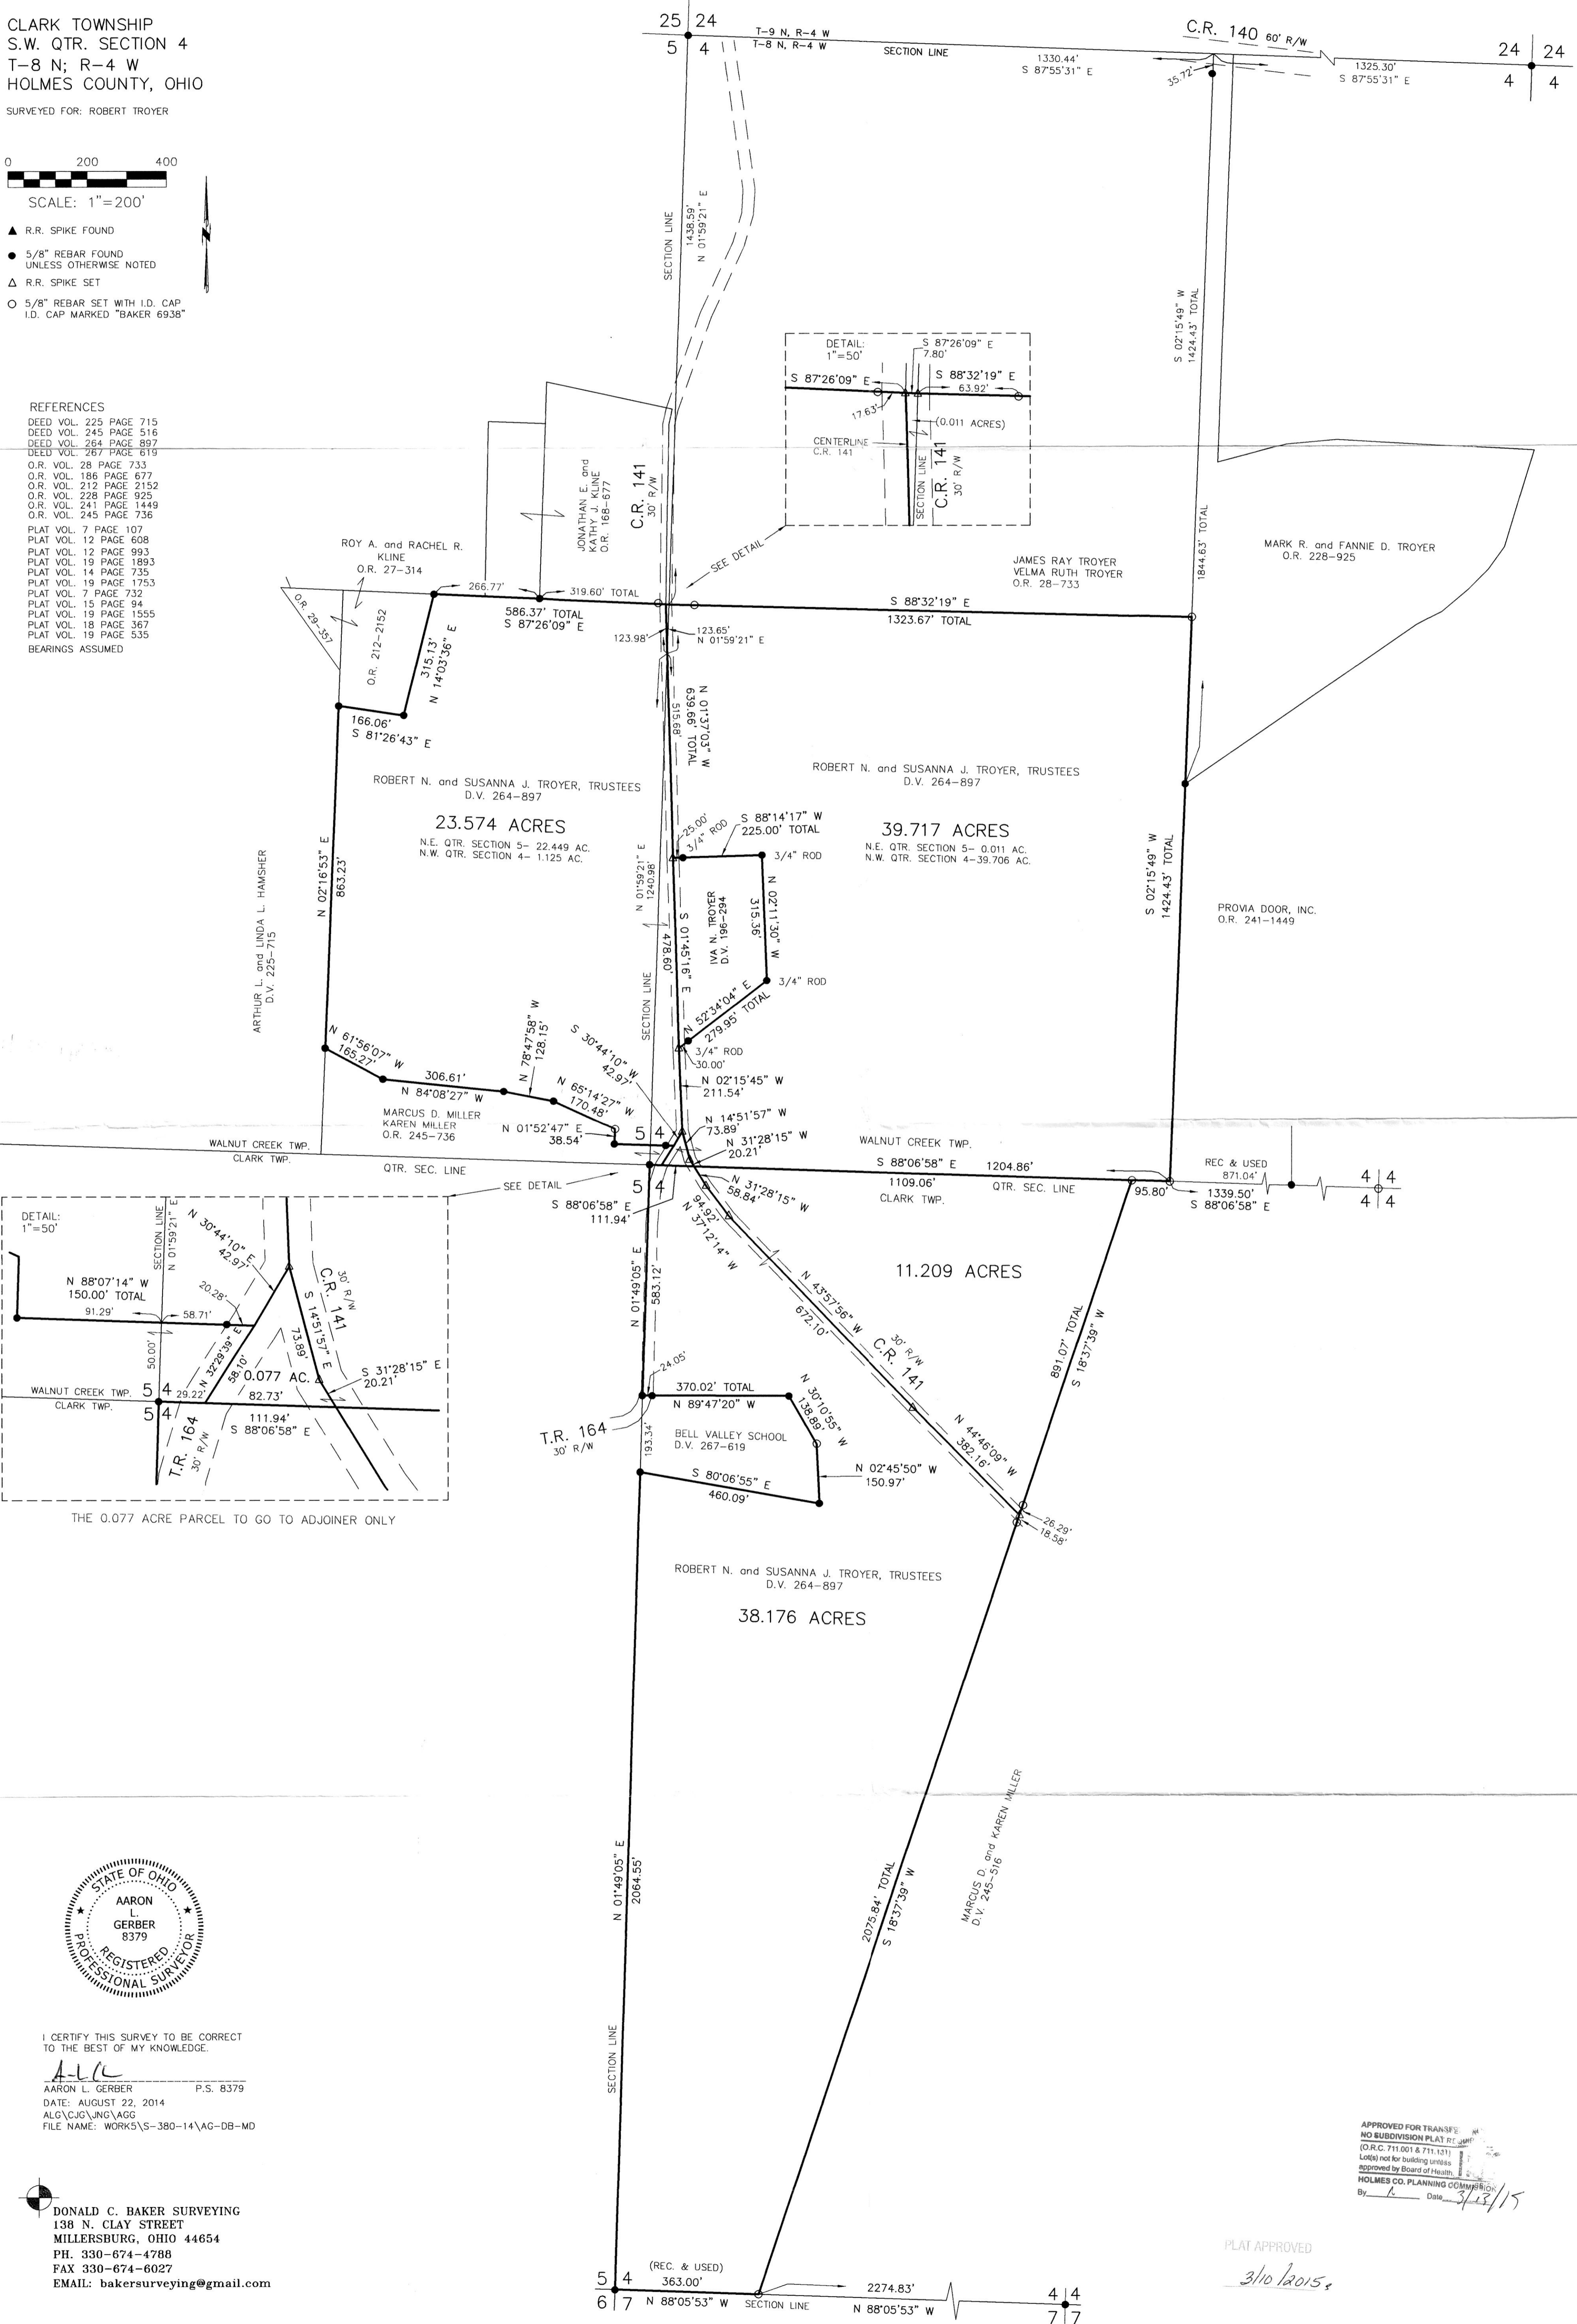

I CERTIFY THIS SURVEY TO BE CORRECT TO THE BEST OF MY KNOWLEDGE.
 Aaron L. Gerber
 DATE: AUGUST 22, 2014
 ALG\C\G\ING\AGG
 FILE NAME: WORKS\S-380-14\AG-MB-DB

DONALD C. BAKER SURVEYING
 138 N. CLAY STREET
 MILLERSBURG, OHIO 44654
 PH. 330-674-4788
 FAX 330-674-6027
 EMAIL: bakersurveying@gmail.com

APPROVED FOR TRANSFER
 NO SUBDIVISION PLAT REQUIRED
 (O.R.C. 711.001 & 711.121)
 Lot(s) not for building unless
 approved by Board of Health
 HOLMES CO. PLANNING COMMISSION
 By: [Signature] Date: 3/13/15

PLAT APPROVED
 3/10/2015