



ORV 271 PG 3238
 3241
 3244

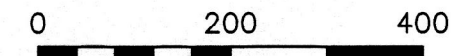

SCALE: 1"=200'

- ▲ R.R. SPIKE FOUND
- 5/8" REBAR FOUND UNLESS OTHERWISE NOTED
- 5/8" REBAR SET WITH I.D. CAP I.D. CAP MARKED "BAKER 6938"

BERLIN TOWNSHIP
 N.W. & S.W. QTRS. SECTION 5
 T-9 N; R-5 W
 1ST. QTR., LOT 1
 T-9 N; R-6 W
 HOLMES COUNTY, OHIO
 SURVEYED FOR: ELI H. HERSHBERGER

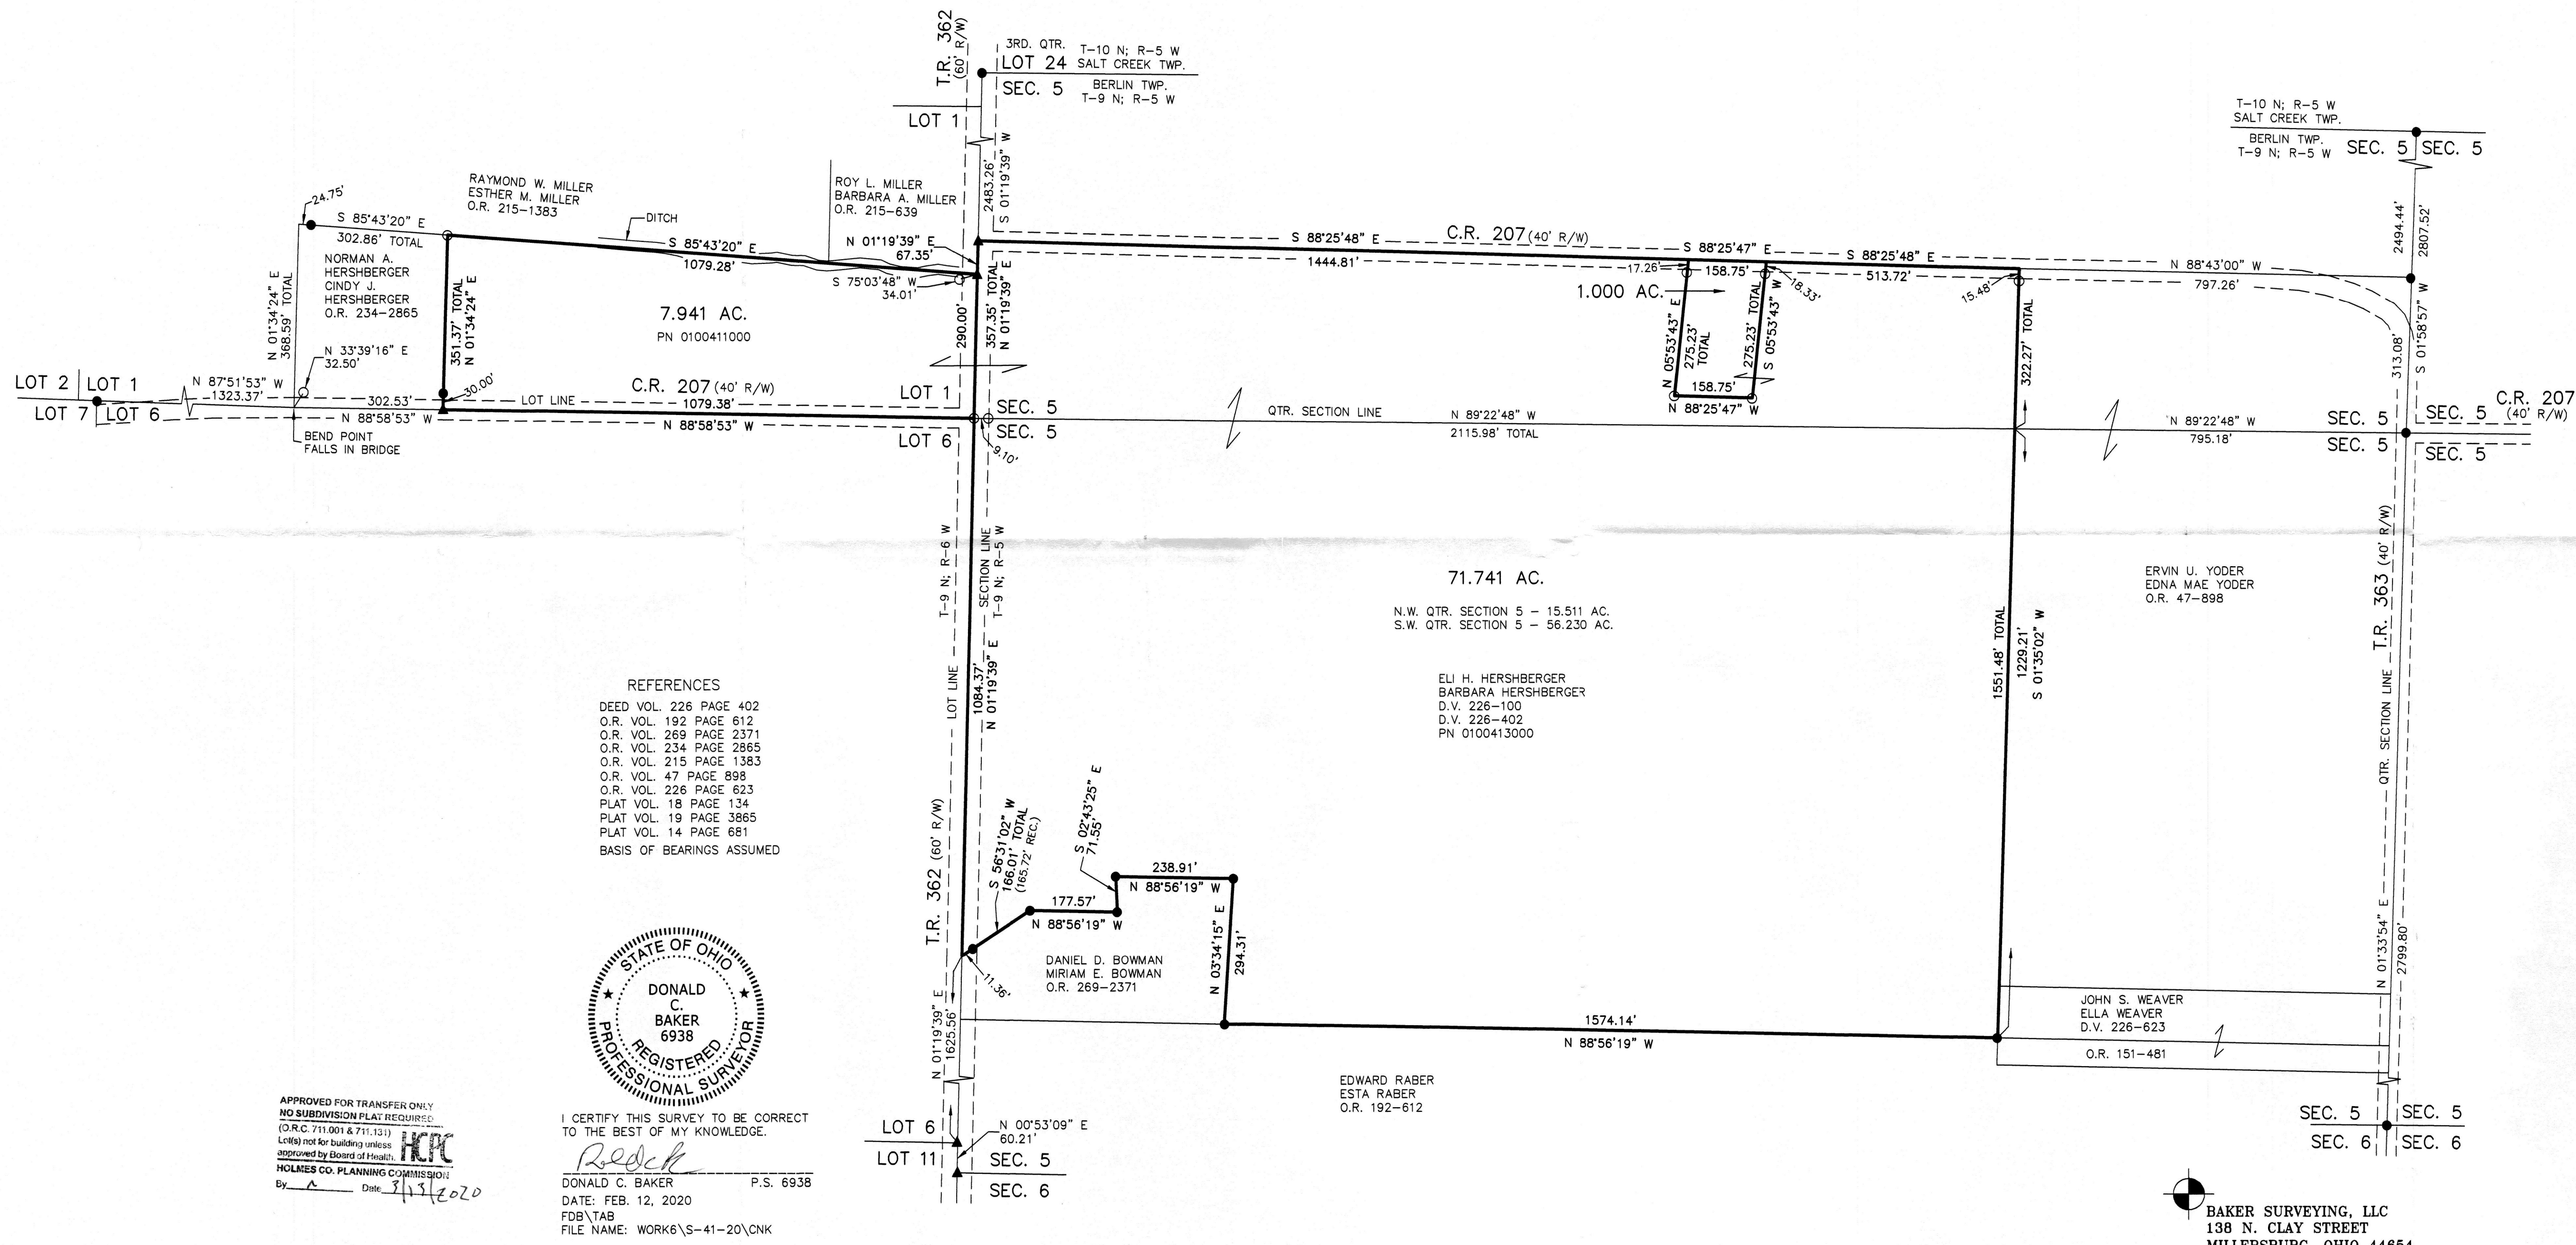

- REFERENCES
- DEED VOL. 226 PAGE 402
 - O.R. VOL. 192 PAGE 612
 - O.R. VOL. 269 PAGE 2371
 - O.R. VOL. 234 PAGE 2865
 - O.R. VOL. 215 PAGE 1383
 - O.R. VOL. 47 PAGE 898
 - O.R. VOL. 226 PAGE 623
 - PLAT VOL. 18 PAGE 134
 - PLAT VOL. 19 PAGE 3855
 - PLAT VOL. 14 PAGE 681
- BASIS OF BEARINGS ASSUMED



I CERTIFY THIS SURVEY TO BE CORRECT TO THE BEST OF MY KNOWLEDGE.

Donald C. Baker
 DONALD C. BAKER P.S. 6938
 DATE: FEB. 12, 2020
 FDB\TAB
 FILE NAME: WORK6\S-41-20\CNK

APPROVED FOR TRANSFER ONLY
 NO SUBDIVISION PLAT REQUIRED
 (O.R.C. 711.001 & 711.131)
 (Not for building unless approved by Board of Health)
 HOLMES CO. PLANNING COMMISSION
 By: *[Signature]* Date: 2/15/2020

PLAT APPROVED
 3/4/2020 JP

BAKER SURVEYING, LLC
 138 N. CLAY STREET
 MILLERSBURG, OHIO 44654
 PH. 330-674-4788
 EMAIL: bakersurveying@gmail.com