


KILLBUCK TOWNSHIP  
 N.E., S.E., N.W. & S.W. QTRS. SECTION 10  
 T-8 N; R-8 W  
 S.W. QTR. SECTION 6  
 T-8 N; R-7 W  
 HOLMES COUNTY, OHIO

SURVEYED FOR: RICK HAWKINS

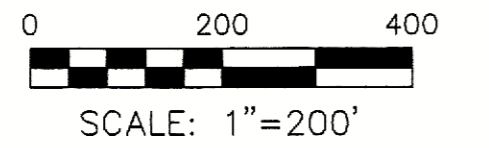


- STONE FOUND
- ▲ R.R. SPIKE FOUND
- 5/8" REBAR FOUND UNLESS OTHERWISE NOTED
- 5/8" REBAR SET WITH I.D. CAP I.D. CAP MARKED "BAKER SURVEYING LLC"

RECORDED  
 8:2 P: 601  
 FILED FOR RECORD IN  
 HOLMES COUNTY, OH  
 ANITA HALL, COUNTY RECORDER  
 08/20/2020 10:22 AM  
 PLAT LARGE . 86.40  
 PAGES: 1  
 ORV 273 PG 3341

- REFERENCES
- DEED VOL. 118 PAGE 1
  - O.R. VOL. 272 PAGE 3176
  - O.R. VOL. 183 PAGE 1954
  - O.R. VOL. 212 PAGE 53
  - O.R. VOL. 203 PAGE 2537
  - O.R. VOL. 223 PAGE 1212
  - O.R. VOL. 255 PAGE 5376
  - PLAT VOL. 19 PAGE 918
  - PLAT VOL. 16 PAGE 858

BASIS OF BEARINGS FROM OHIO STATE PLANE  
 COORDINATE SYSTEM, NORTH ZONE, N.A.D. 83

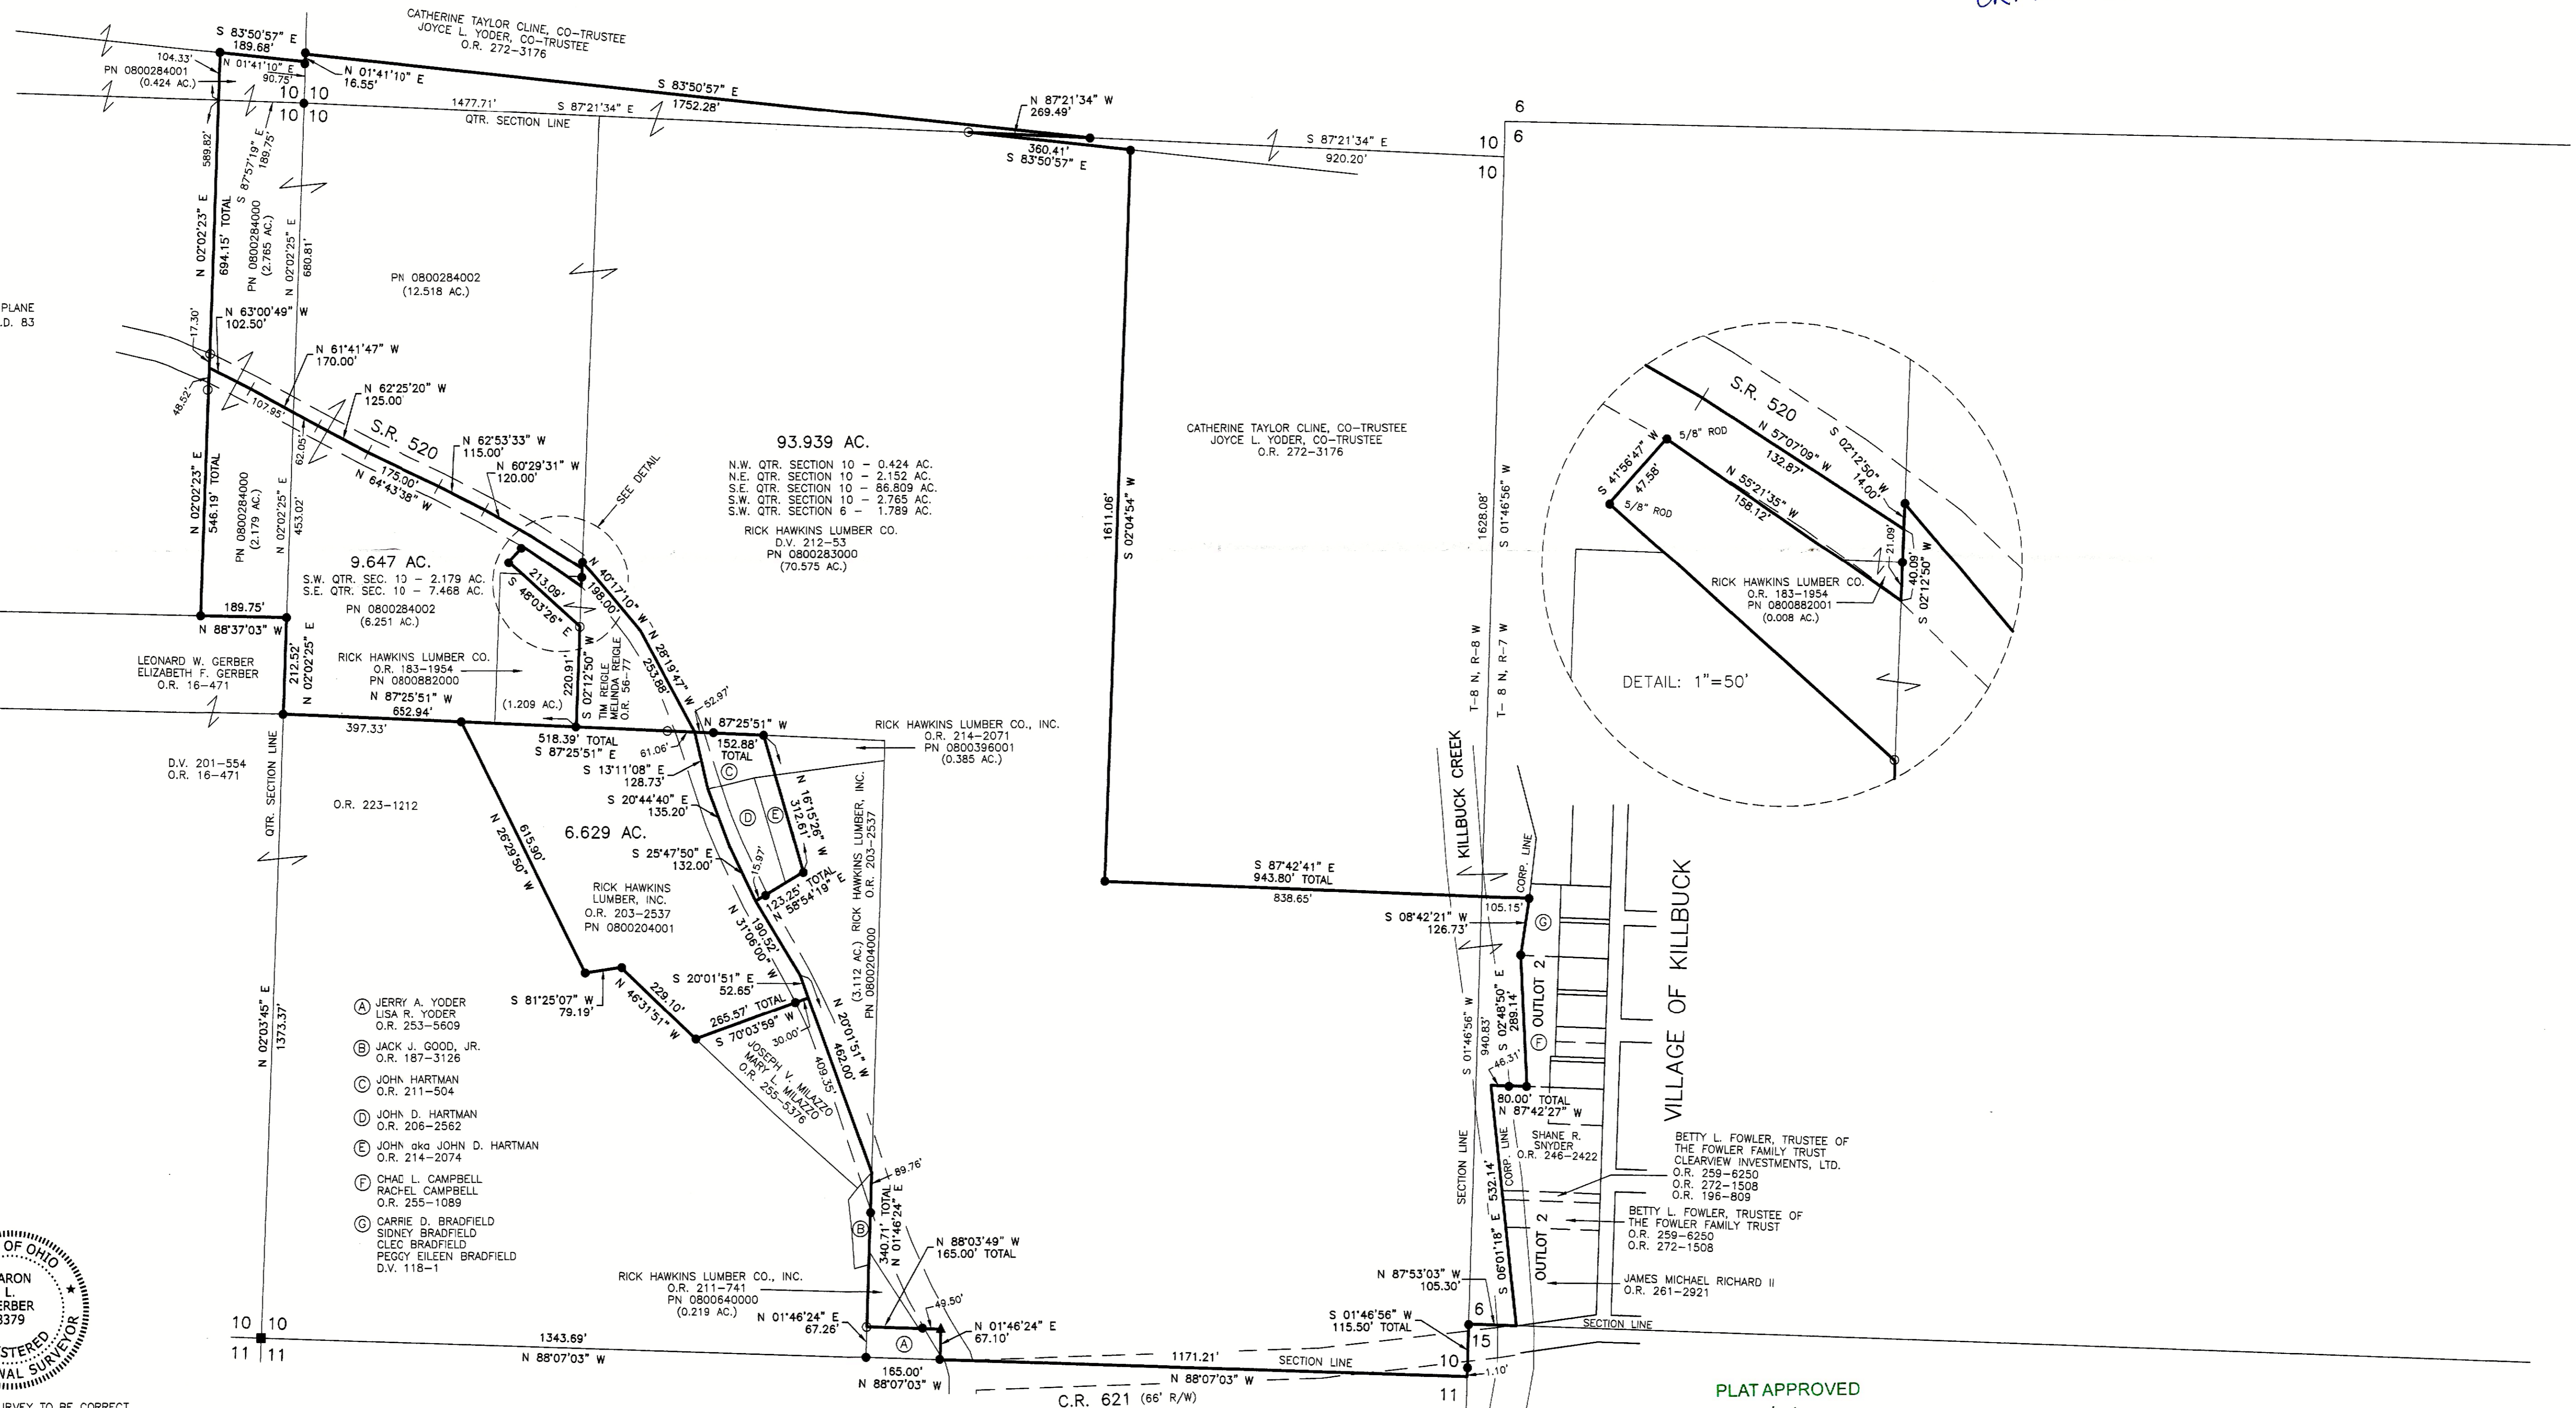

93.939 AC.  
 N.W. QTR. SECTION 10 - 0.424 AC.  
 N.E. QTR. SECTION 10 - 2.152 AC.  
 S.E. QTR. SECTION 10 - 86.809 AC.  
 S.W. QTR. SECTION 10 - 2.765 AC.  
 S.W. QTR. SECTION 6 - 1.789 AC.  
 RICK HAWKINS LUMBER CO.  
 D.V. 212-53  
 PN 0800283000  
 (70.575 AC.)

9.647 AC.  
 S.W. QTR. SEC. 13 - 2.179 AC.  
 S.E. QTR. SEC. 10 - 7.468 AC.  
 PN 0800284002  
 (6.251 AC.)

6.629 AC.  
 RICK HAWKINS LUMBER, INC.  
 O.R. 203-2537  
 PN 0800204001

- Ⓐ JERRY A. YODER  
LISA R. YODER  
O.R. 253-5609
- Ⓑ JACK J. GOOD, JR.  
O.R. 187-3126
- Ⓒ JOHN HARTMAN  
O.R. 211-504
- Ⓓ JOHN D. HARTMAN  
O.R. 208-2562
- Ⓔ JOHN aka JOHN D. HARTMAN  
O.R. 214-2074
- Ⓕ CHAD L. CAMPBELL  
RACHEL CAMPBELL  
O.R. 255-1089
- Ⓖ CARRIE D. BRADFIELD  
SIDNEY BRADFIELD  
CLEC BRADFIELD  
PEGGY EILEEN BRADFIELD  
D.V. 118-1



I CERTIFY THIS SURVEY TO BE CORRECT  
 TO THE BEST OF MY KNOWLEDGE.

AL  
 AARON L. GERBER P.S. 8379  
 DATE: JULY 21, 2020  
 ALGTAB  
 FILE NAME: WORKS\S-340-20\CNK

PLAT APPROVED  
8/12/2020

BAKER SURVEYING, LLC  
 138 N. CLAY STREET  
 MILLERSBURG, OHIO 44654  
 PH. 330-674-4788  
 EMAIL: bakersurveying@gmail.com