

- STONE FOUND
- P.K. NAIL FOUND
- ▲ R.R. SPIKE FOUND
- 5/8" REBAR FOUND UNLESS OTHERWISE NOTED
- 5/8" REBAR SET WITH I.D. CAP I.D. CAP MARKED "BAKER SURVEYING LLC"

REFERENCES

DEED VOL. 277 PAGE 908
 O.R. VOL. 218 PAGE 960
 PLAT VOL. 9 PAGE 217

BASIS OF BEARINGS FROM OHIO STATE PLANE COORDINATE SYSTEM, NORTH ZONE, N.A.D. 83



I CERTIFY THIS SURVEY TO BE CORRECT TO THE BEST OF MY KNOWLEDGE.


Donald C. Baker

DONALD C. BAKER P.S. 6938
 DATE: DECEMBER 9, 2020
 VJD
 FILE NAME: WORK6\S-626-20\CNK-MLD

MECHANIC TOWNSHIP
 3RD. QTR., LOT 6 & 7
 T-8 N; R-6 W
 HOLMES COUNTY, OHIO

SURVEYED FOR: STEVE ANDREWS

202100013529
 B: 2 P: 612
 FILED FOR RECORD IN
 HOLMES COUNTY, OH
 ANITA HALL, COUNTY RECORDER
 02/11/2021 12:36 PM
 PLAT LARGE . 86.40
 PAGES: 1
 ORV 275 PG 5939
 5942

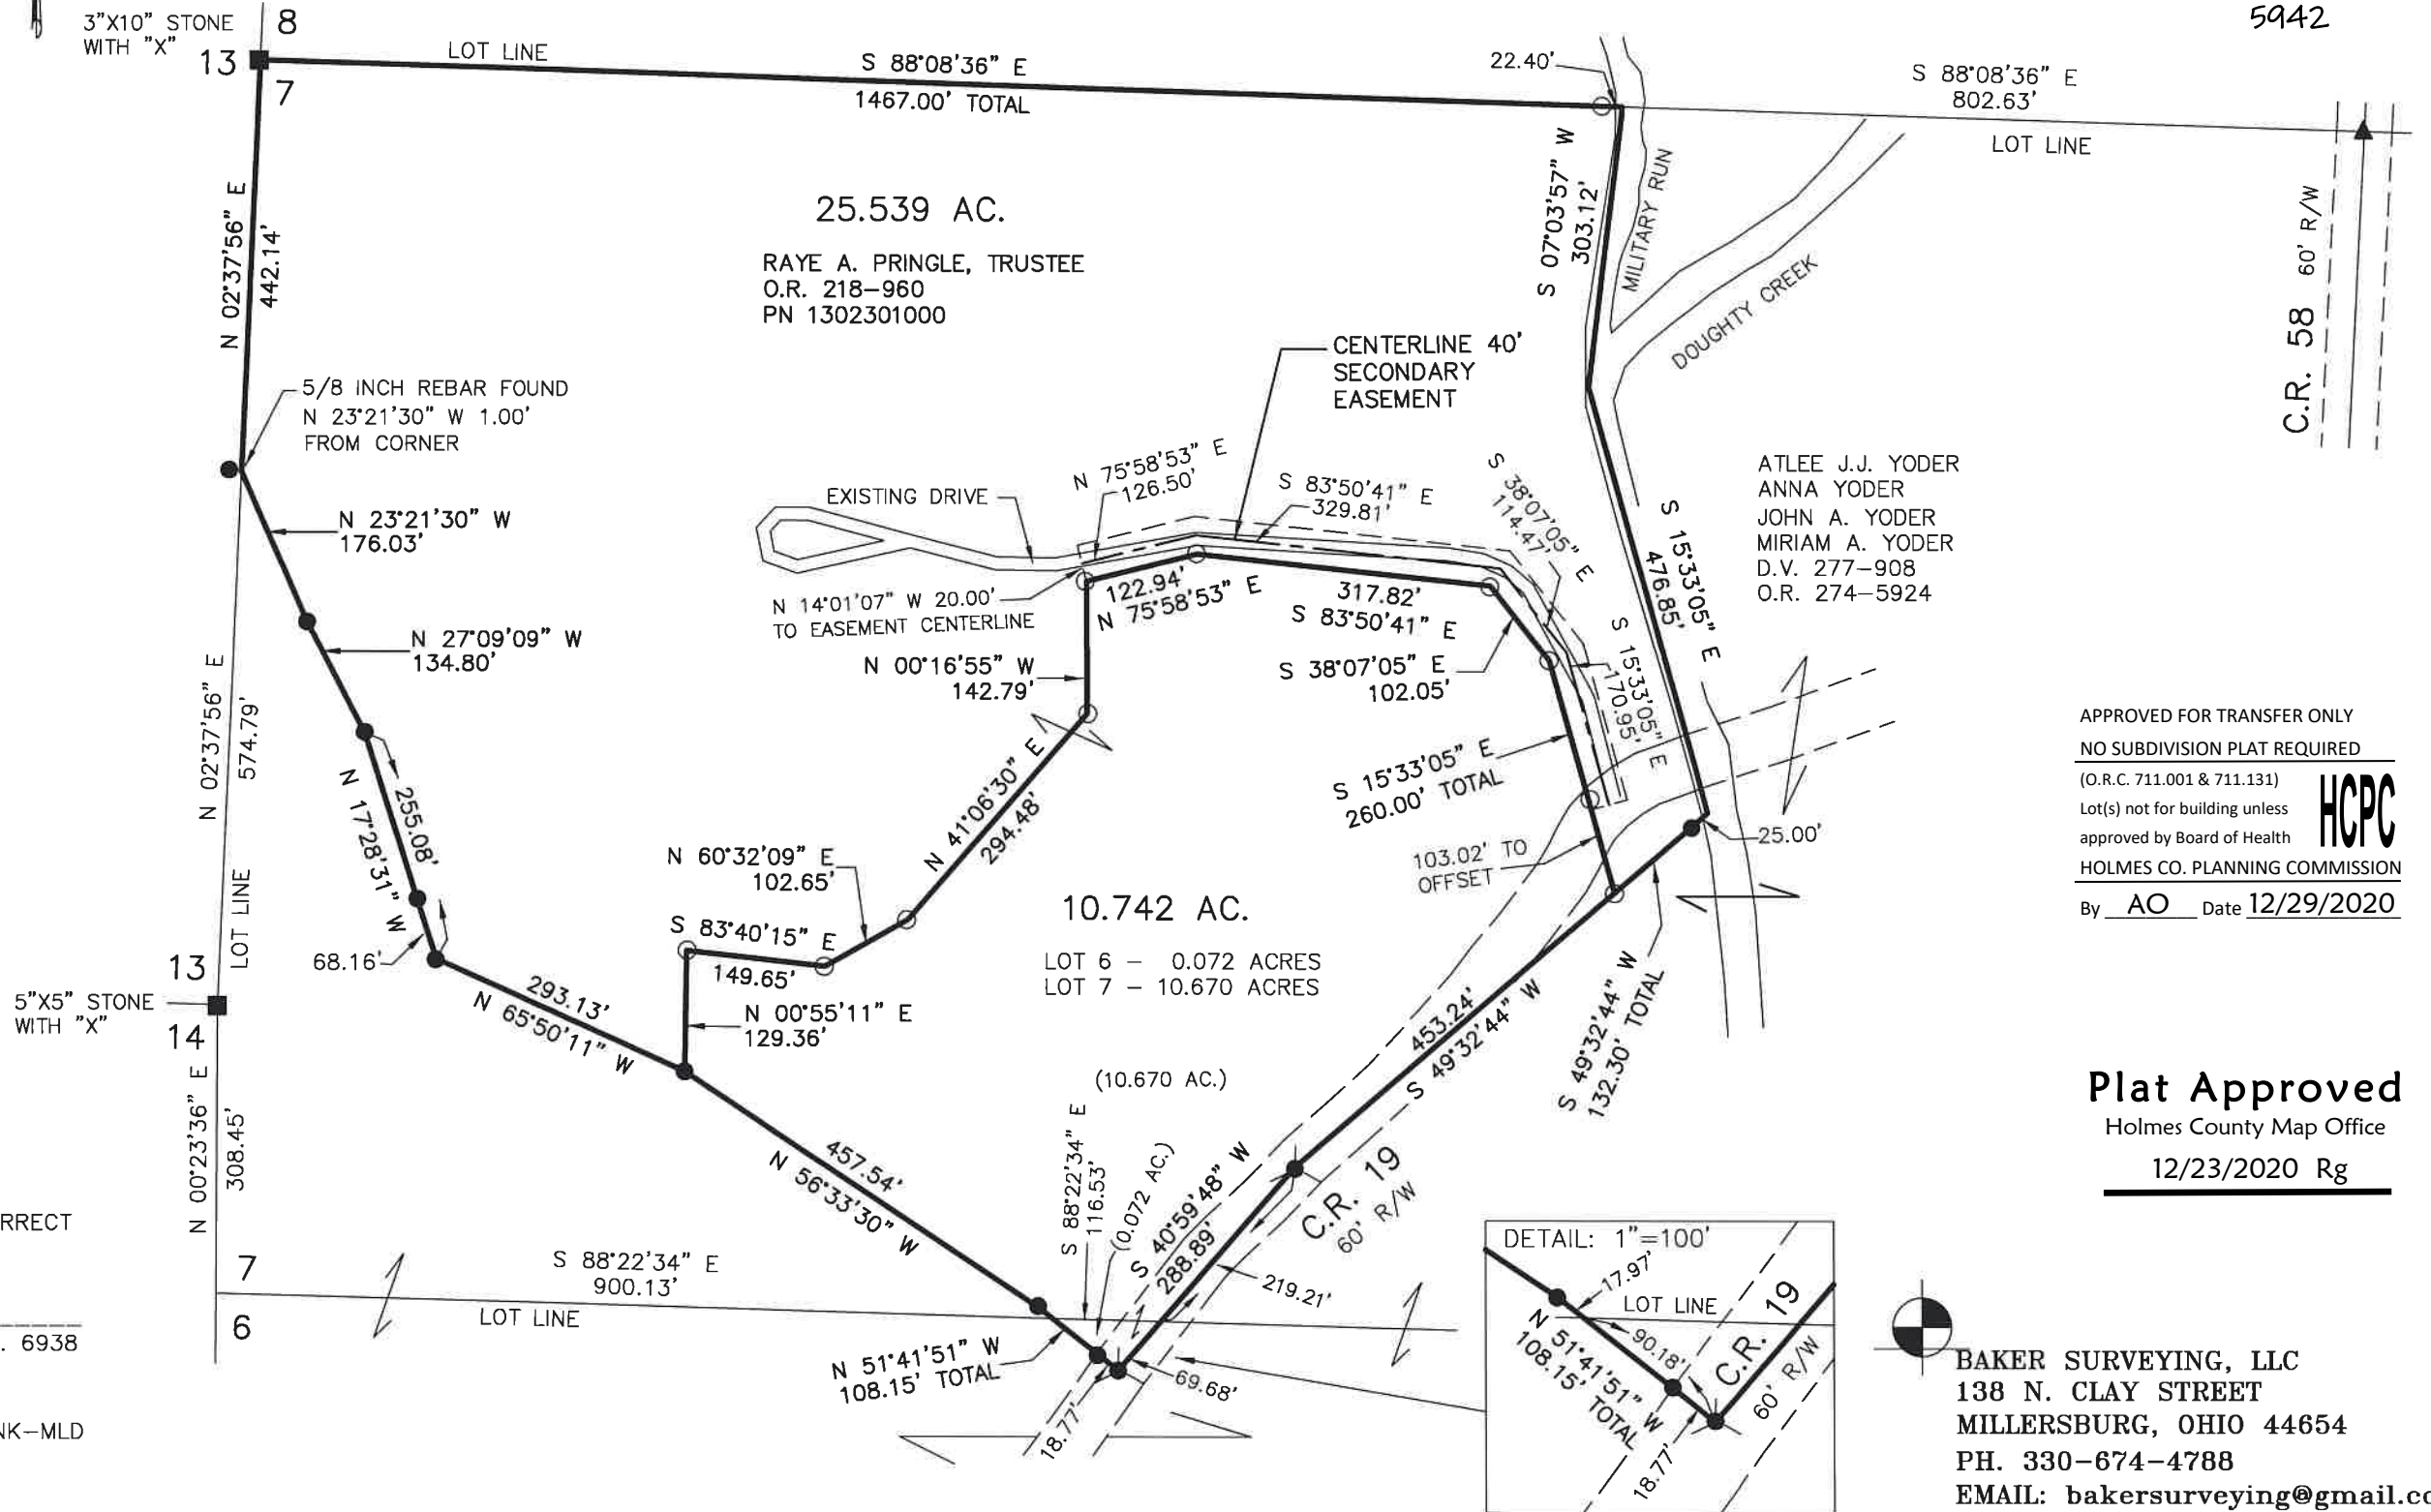

ATLEE J.J. YODER
 ANNA YODER
 JOHN A. YODER
 MIRIAM A. YODER
 D.V. 277-908
 O.R. 274-5924

APPROVED FOR TRANSFER ONLY
 NO SUBDIVISION PLAT REQUIRED
 (O.R.C. 711.001 & 711.131)
 Lot(s) not for building unless approved by Board of Health
 HOLMES CO. PLANNING COMMISSION
 By AO Date 12/29/2020



Plat Approved
 Holmes County Map Office
 12/23/2020 Rg

BAKER SURVEYING, LLC
 138 N. CLAY STREET
 MILLERSBURG, OHIO 44654
 PH. 330-674-4788
 EMAIL: bakersurveying@gmail.com