


- STONE FOUND
- ▲ R.R. SPIKE FOUND
- 5/8" REBAR FOUND UNLESS OTHERWISE NOTED
- 5/8" REBAR SET WITH I.D. CAP I.D. CAP MARKED "BAKER 6938"

**MASTER PLAT**  
ACTION 1) CONVEY 92.003 ACRE & 9.928 ACRE PARCELS

CLARK TOWNSHIP  
N.E. QTR. SECTION 10  
T-8 N; R-5 W  
S.W. QTR. SECTION 5  
N.W. QTR. SECTION 6  
T-8 N; R-4 W  
HOLMES COUNTY, OHIO

SURVEYED FOR: ROBERT MAST


20240004084  
B: 2 P: 666  
FILED FOR RECORD IN  
HOLMES COUNTY, OH  
ANITA HALL, COUNTY RECORDER  
10/24/2024 12:36 PM  
PLAT LARGE : 86.40  
PAGES: 1  
ORV 290 Pg 2233

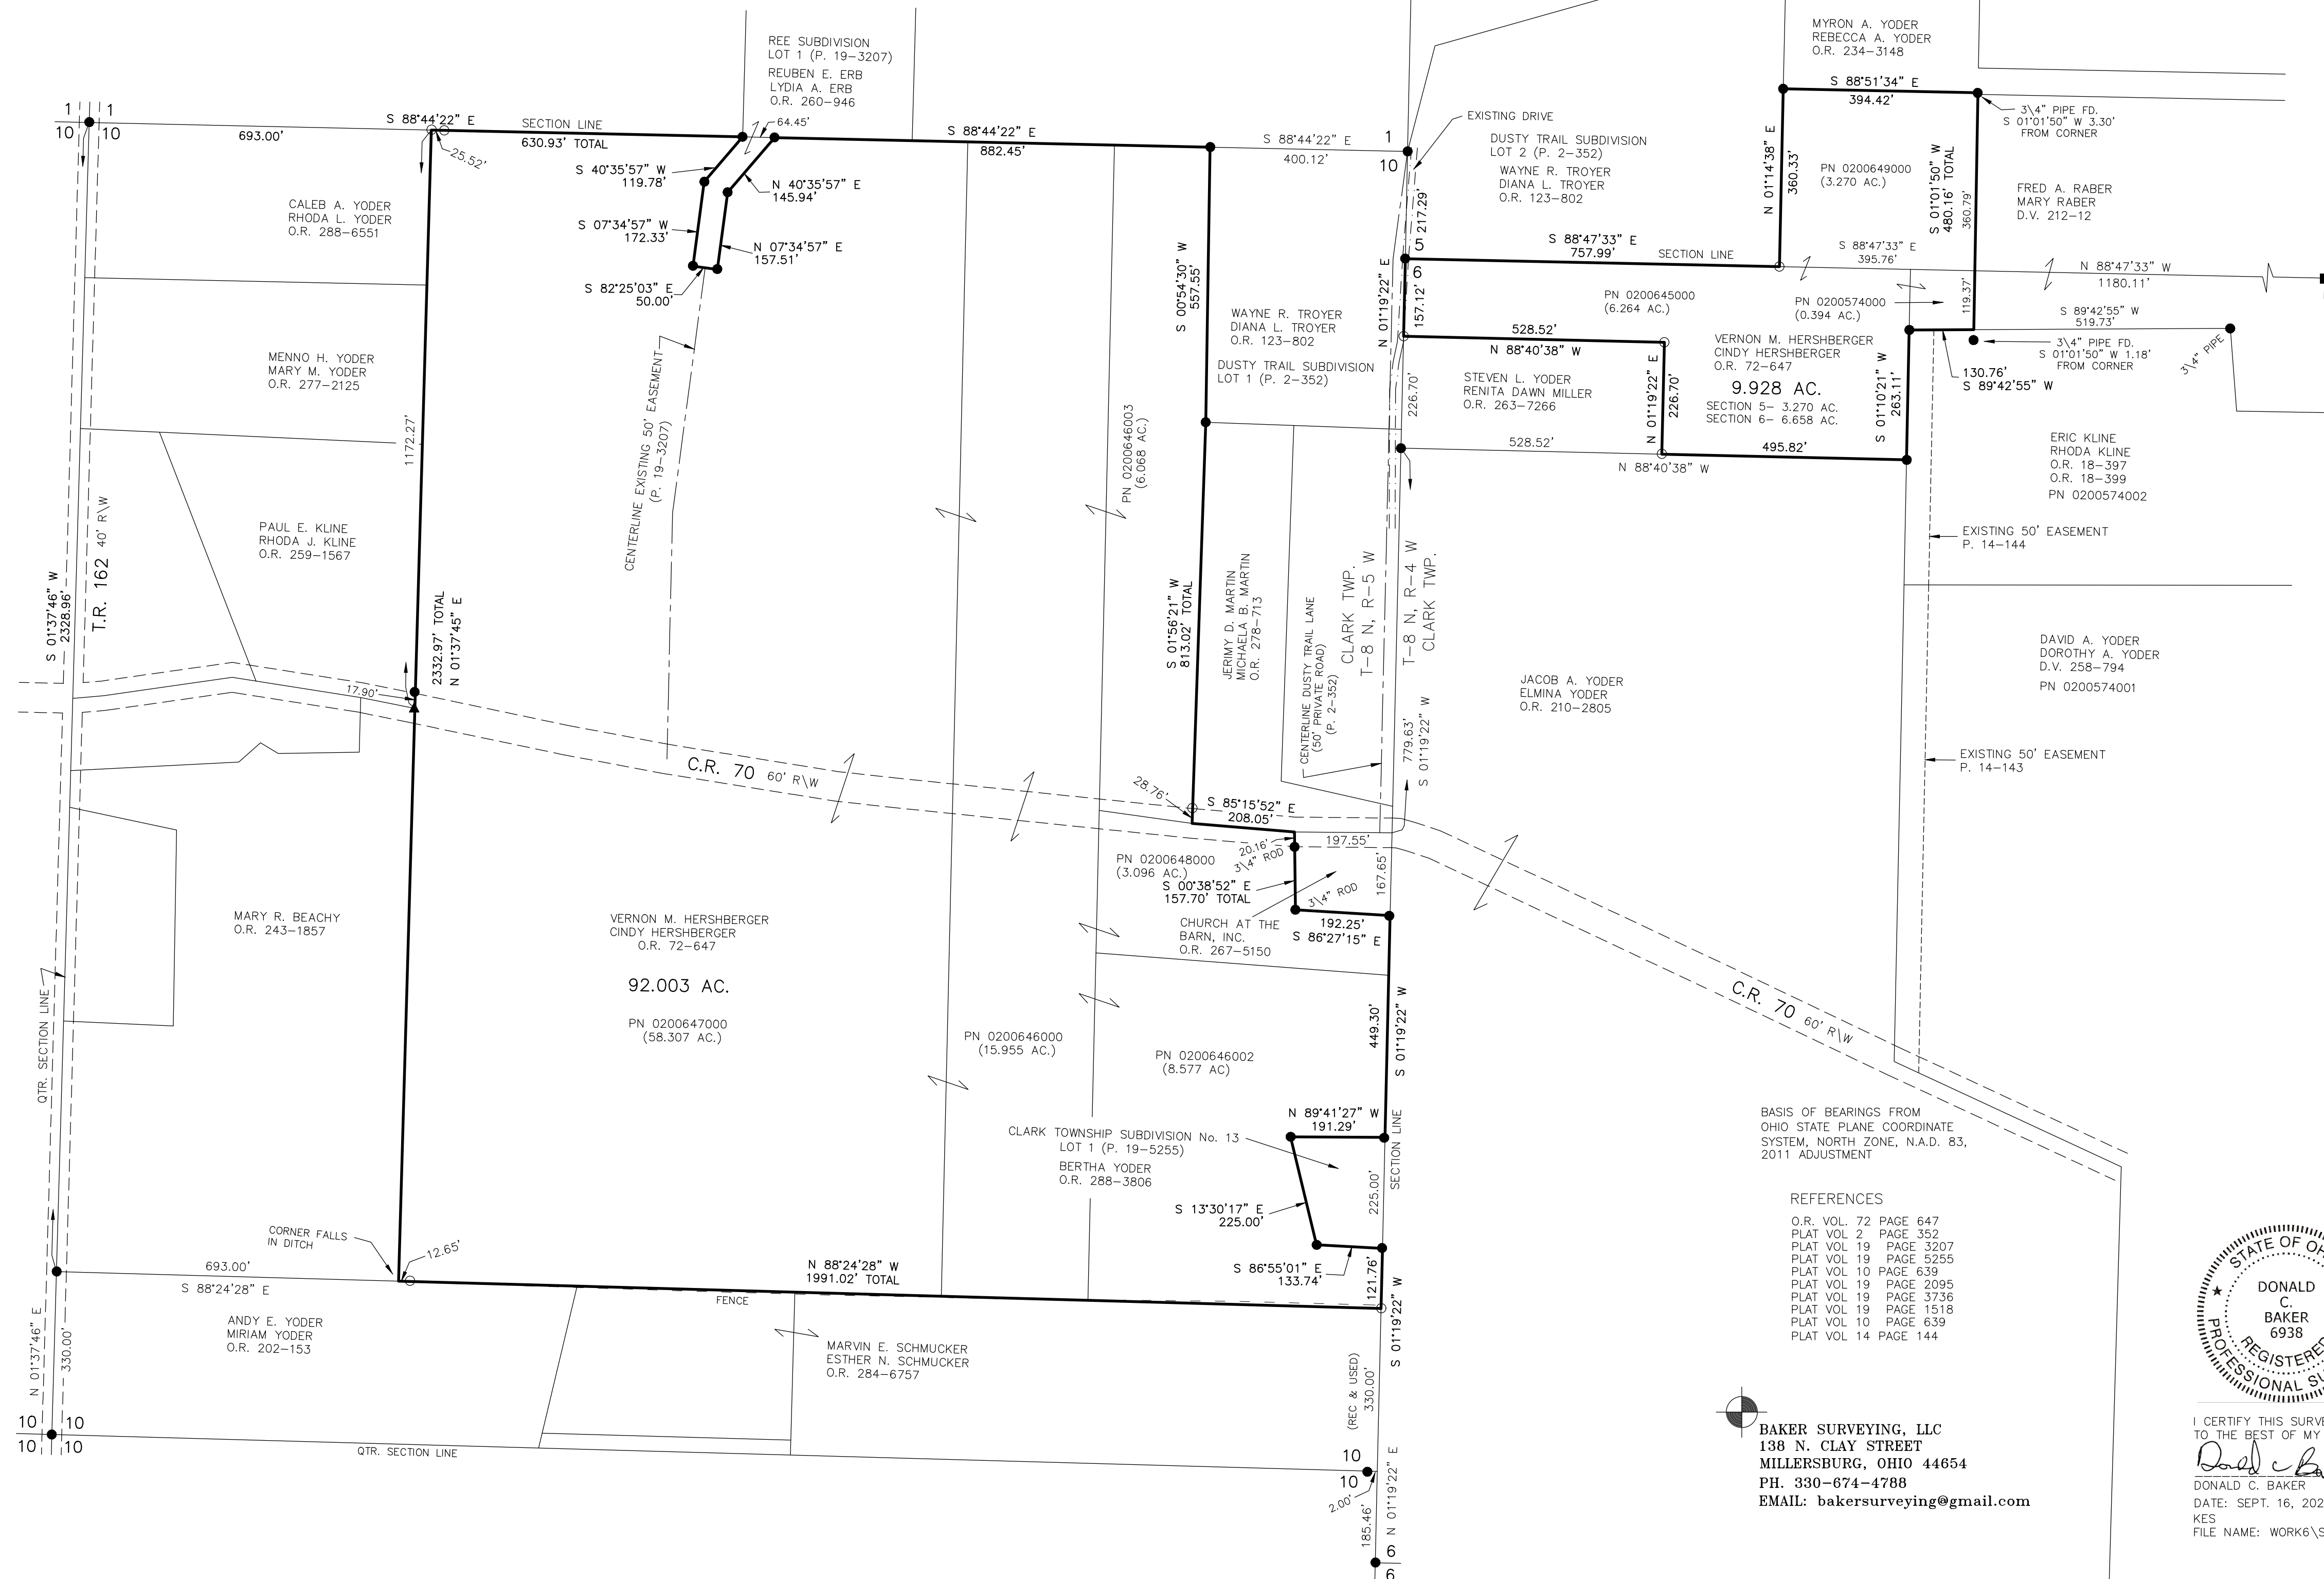

BASIS OF BEARINGS FROM  
OHIO STATE PLANE COORDINATE  
SYSTEM, NORTH ZONE, N.A.D. 83,  
2011 ADJUSTMENT

- REFERENCES**
- O.R. VOL. 72 PAGE 647
  - PLAT VOL 2 PAGE 352
  - PLAT VOL 19 PAGE 3207
  - PLAT VOL 19 PAGE 5255
  - PLAT VOL 10 PAGE 639
  - PLAT VOL 19 PAGE 2095
  - PLAT VOL 19 PAGE 5736
  - PLAT VOL 19 PAGE 1518
  - PLAT VOL 10 PAGE 639
  - PLAT VOL 14 PAGE 144

**BAKER SURVEYING, LLC**  
138 N. CLAY STREET  
MILLERSBURG, OHIO 44654  
PH. 330-674-4788  
EMAIL: bakersurveying@gmail.com

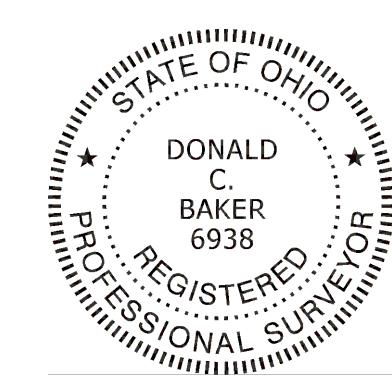

I CERTIFY THIS SURVEY TO BE CORRECT  
TO THE BEST OF MY KNOWLEDGE.  
*Donald C. Baker*  
DONALD C. BAKER P.S. 6938  
DATE: SEPT. 16, 2024  
KES  
FILE NAME: WORK6\S-434-24

APPROVED FOR TRANSFER ONLY  
NO SUBDIVISION PLAT REQUIRED  
(O.R.C. 711.001 & 711.131)  
Lot(s) not for building unless  
approved by Board of Health  
HOLMES CO. PLANNING COMMISSION  
By AO Date 9/25/2024

**Plat Approved**  
Holmes County Map Office  
09/24/2024 MM