



# WOODED PEAKS SUBDIVISION (FINAL)

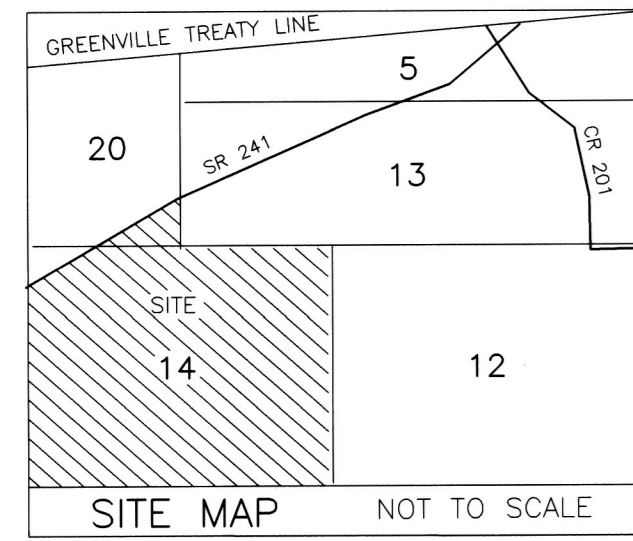


AGENT:  
JOSEPH MAST  
7302 TOWNSHIP ROAD 604  
MILLERSBURG, OHIO 44654  
PHONE: 330-763-4411

NOTE: FOR LOT 7  
SEE PAGE 2 OF 2  
JOMAR GROUP, LTD.  
O.R. 284-5435  
PN 3400036000

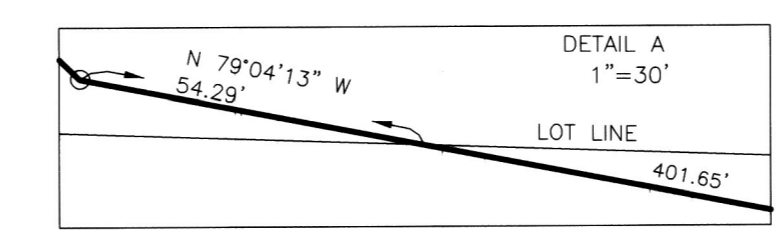

NOTE: ALL OFFSET PINS ARE 35' OFF UNLESS OTHERWISE NOTED.

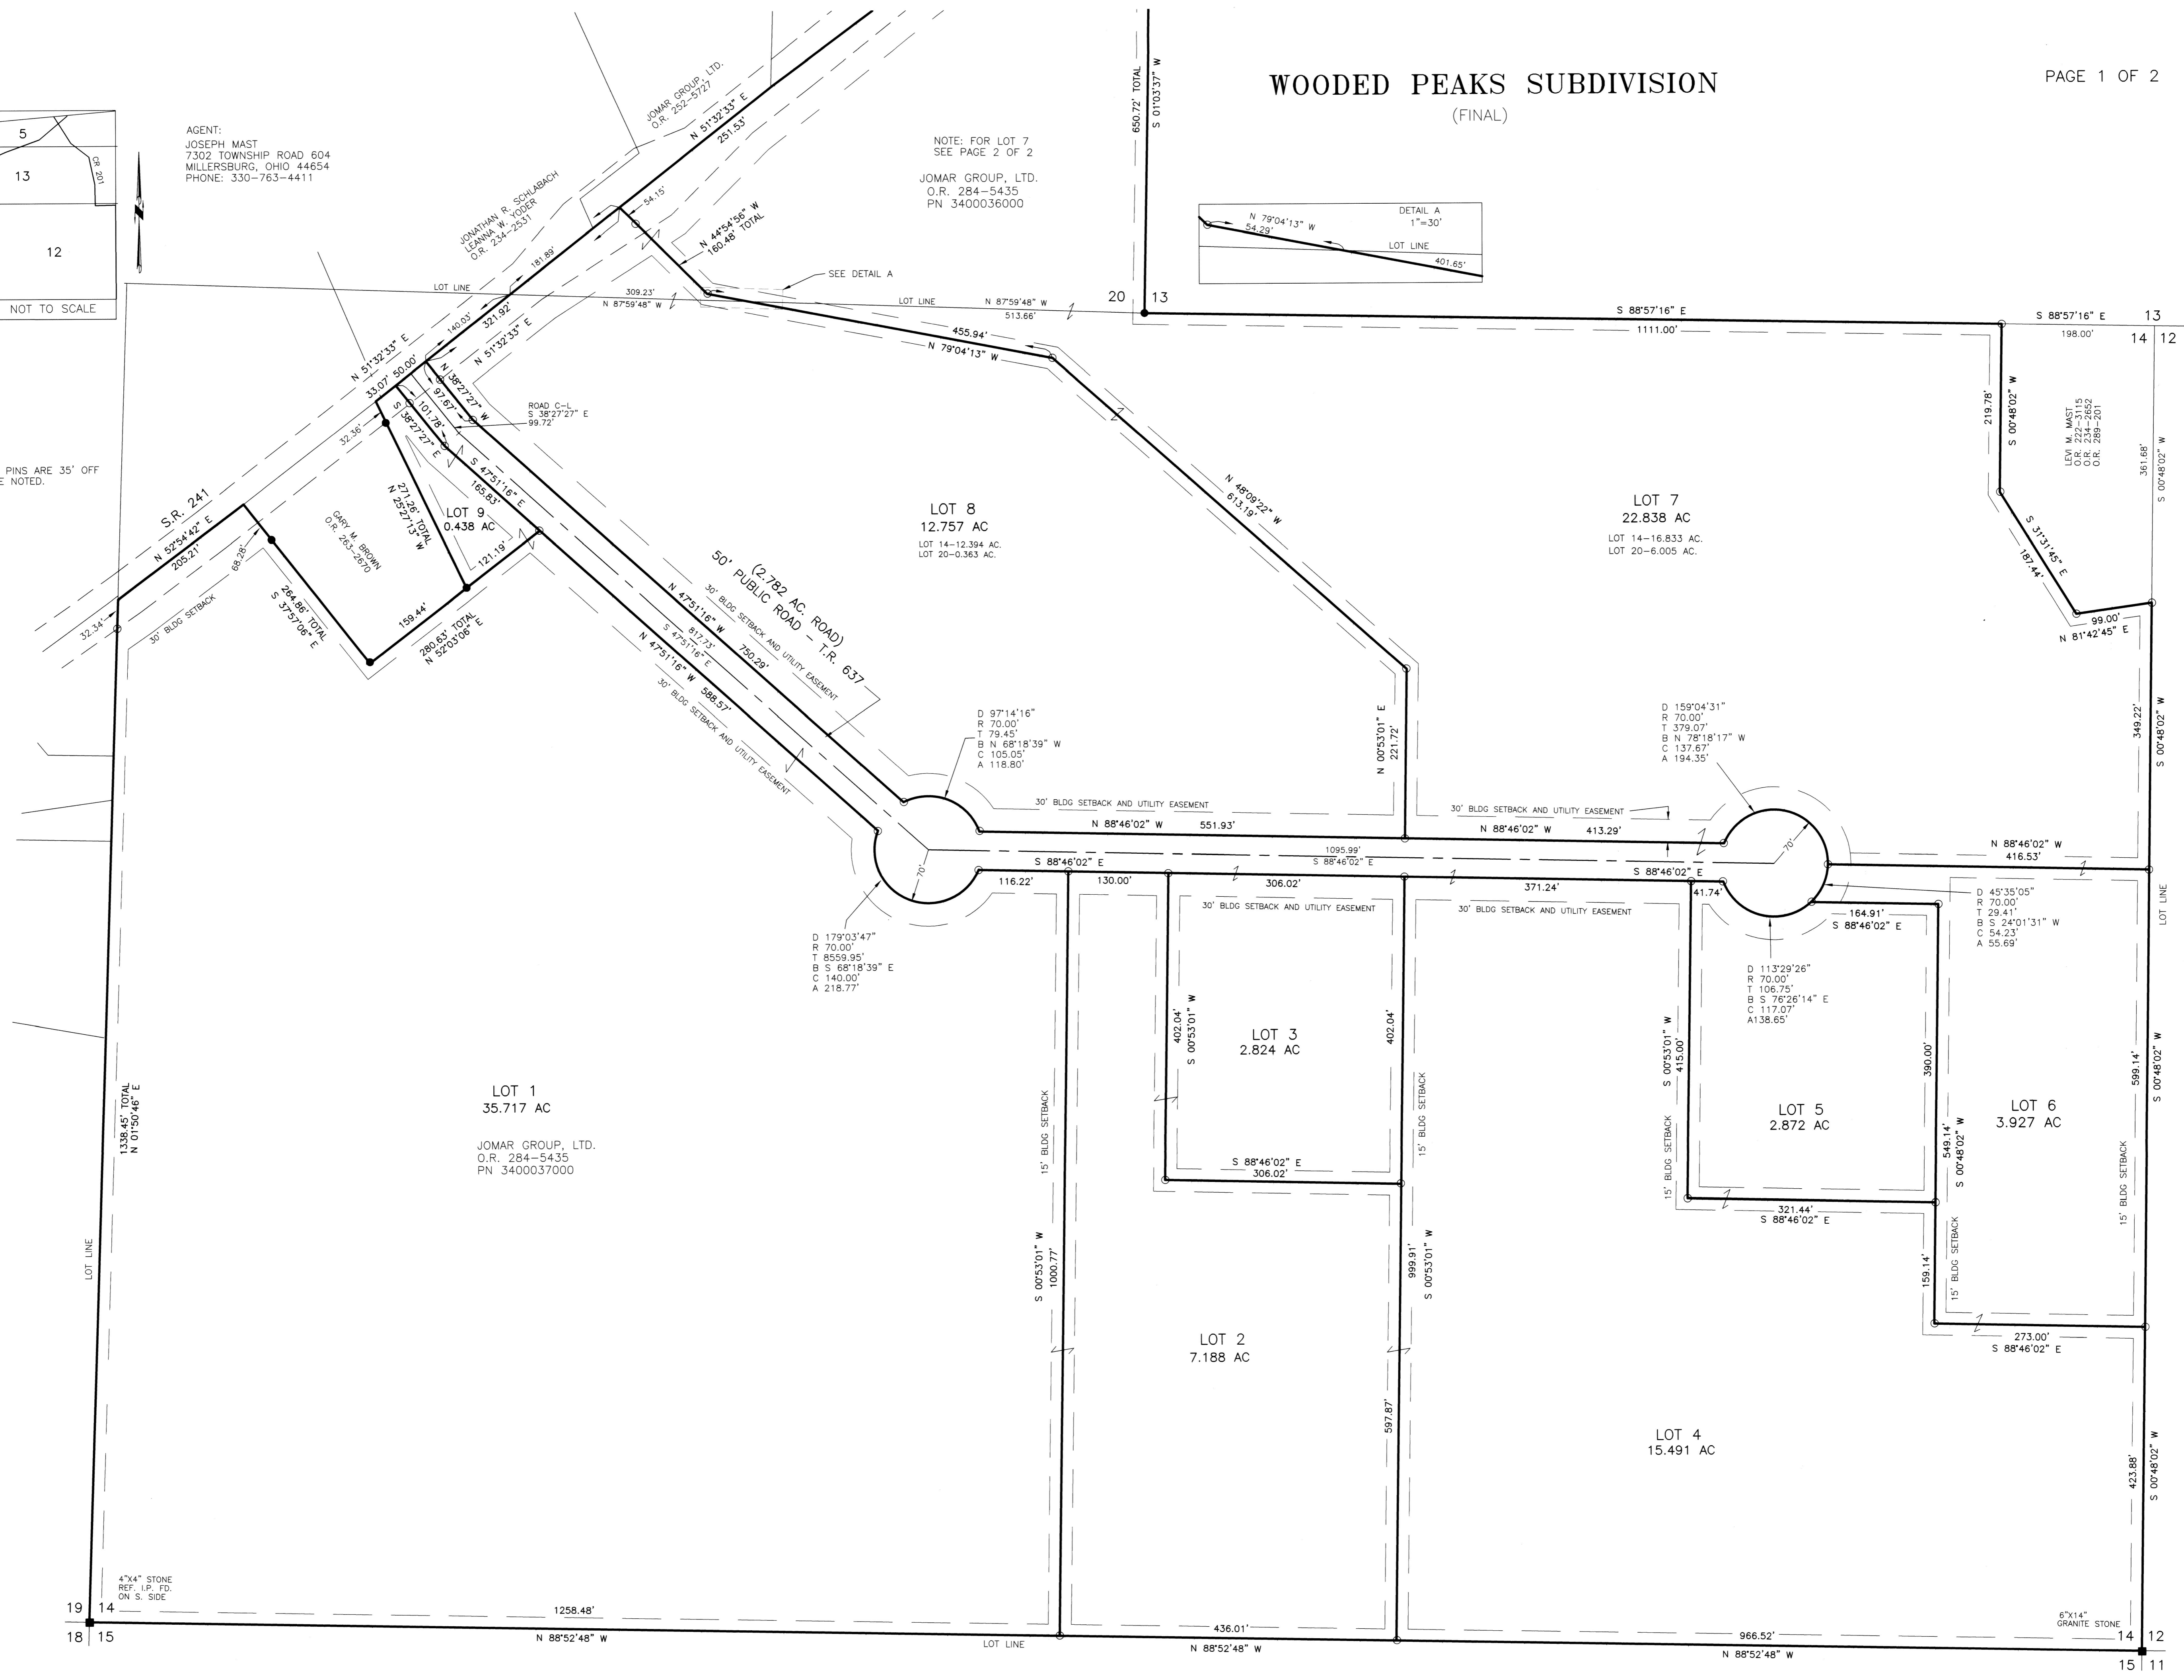

4"x4" STONE  
REF. I.P. FD.  
ON S. SIDE

6"x14"  
GRANITE STONE