


Received January 10<sup>th</sup> 1958, At 12:50 o'clock P. M.  
 Recorded January 10<sup>th</sup> 1958, In Holmes County  
 Record of P. Lutz Vol. 3, Page 2  
Lewellyn Anderson RECORDER Recorder's Fee \$ 3.10

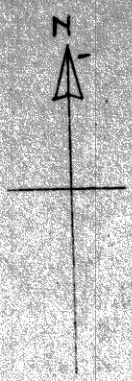


Scale 1" = 200'  
12-27-57

CLARK TWP  
HOLMES Co  
COSHOCOTON Co

21 25  
5

COSHOCOTON Co  
TUSCARAWAS Co

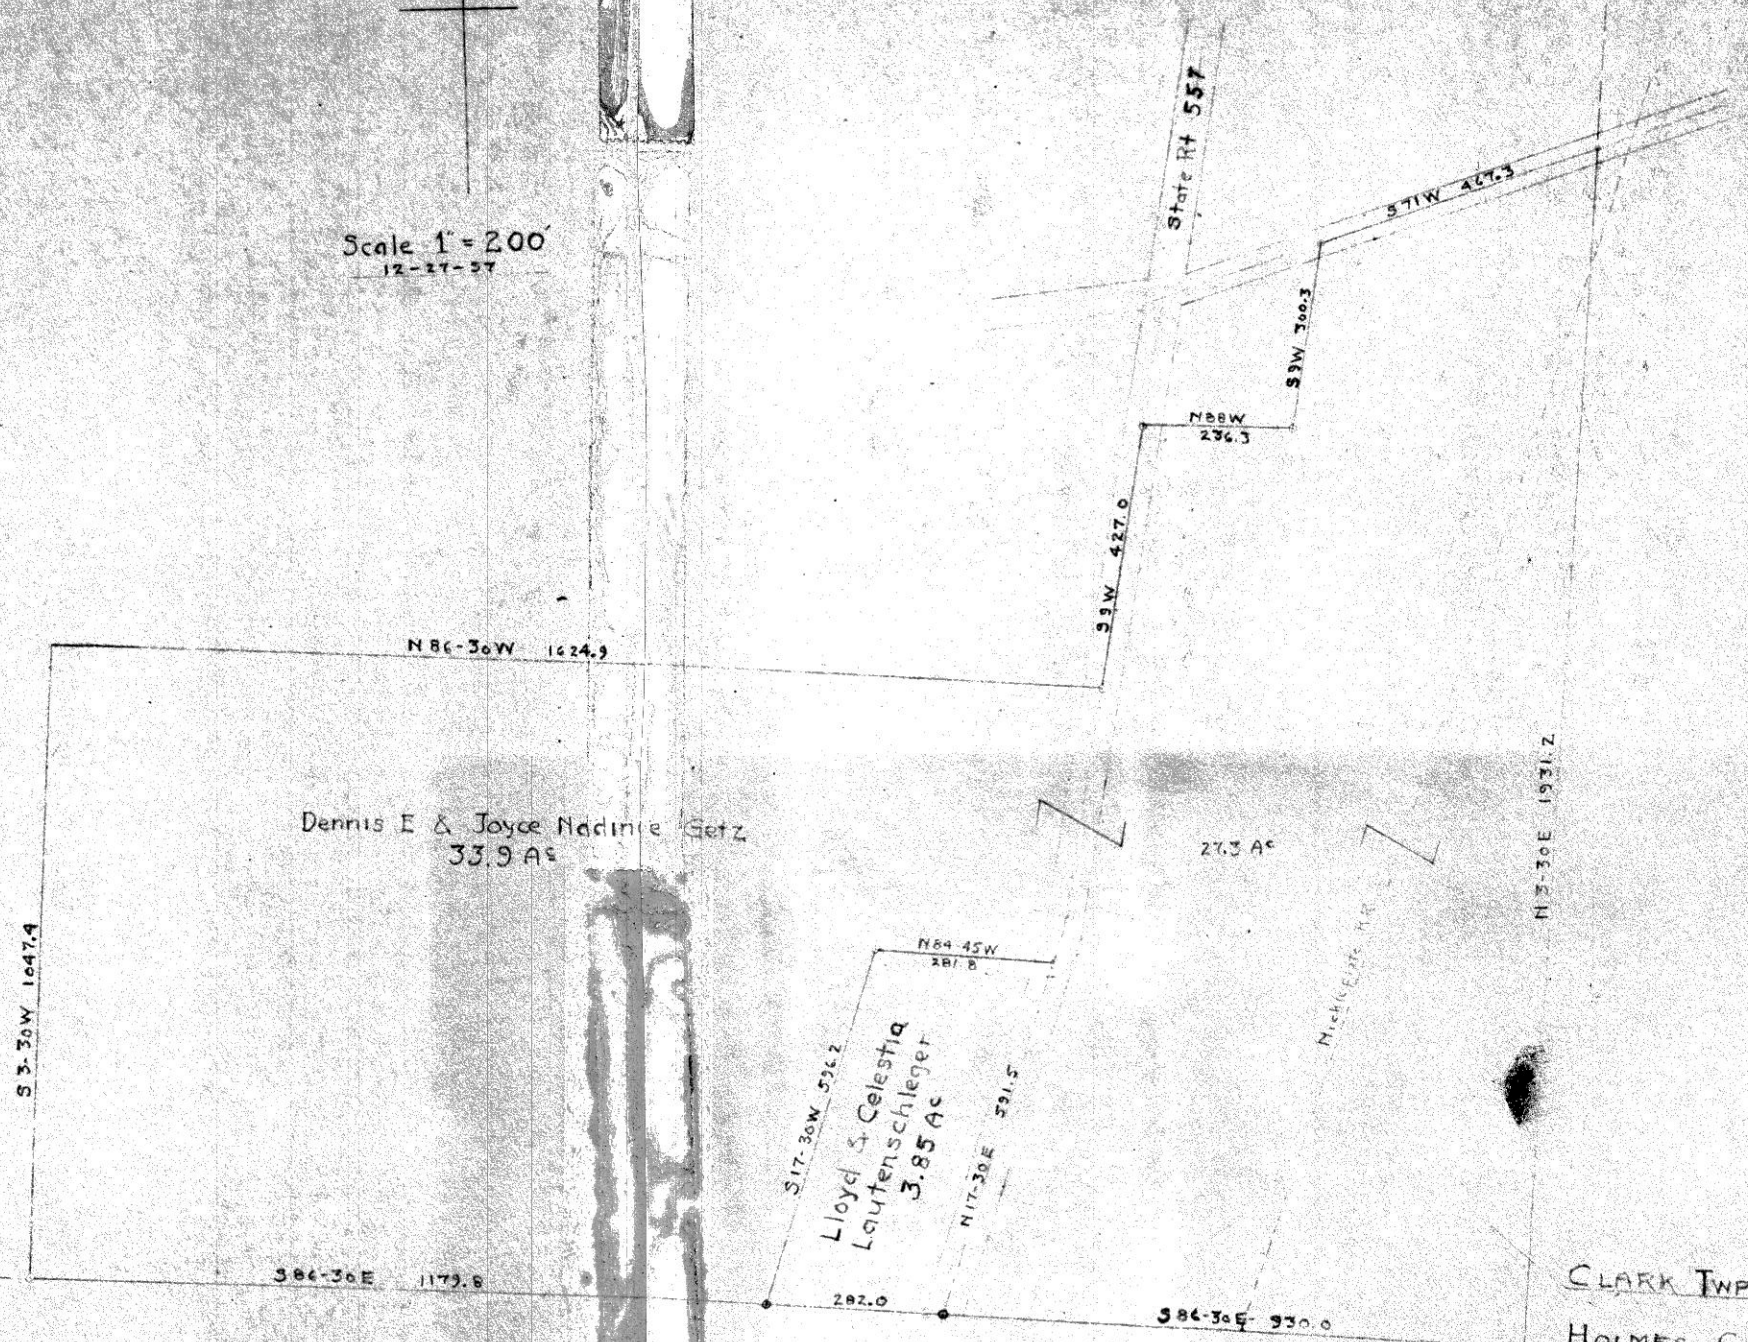

BALTIC

CLARK TWP  
HOLMES Co  
TUSCARAWAS Co