

REC'D: June 24, 1959
 AT 3:00 O'CLOCK P.M.
 RECORDED: June 26, 1959
 HOLMES CO. PLAT VOL. 3 PG. 60
 FEE: \$1.87
 Evelyn Anderson RECORDER
 S.A.

MAP
 SHOWING LOCATION
 OF A TRACT OF LAND
 DEEDED TO
 RUTH McCASKEY
 AND
 THE LOUDONVILLE DEVELOPMENT
 CORPORATION
 Section 31, Township 20, Range 15
 Washington Twp., Holmes County
 Ohio

Scale 1" = 200 ft. June 1959

Property in Red conveyed by Ruth McCaskey to
 Floyd F Banks & reconveyed by Floyd F Banks
 to Loudonville Industrial Development Corp.
 Property in Blue retained by Ruth McCaskey



Drawn from a survey by

William Sellner
 Reg. Sur. No. 3915

LOT 171


LOT 170

LOT 169

L VOL 3 PAGE 60




SOUTH MONROE STREET 49.5'

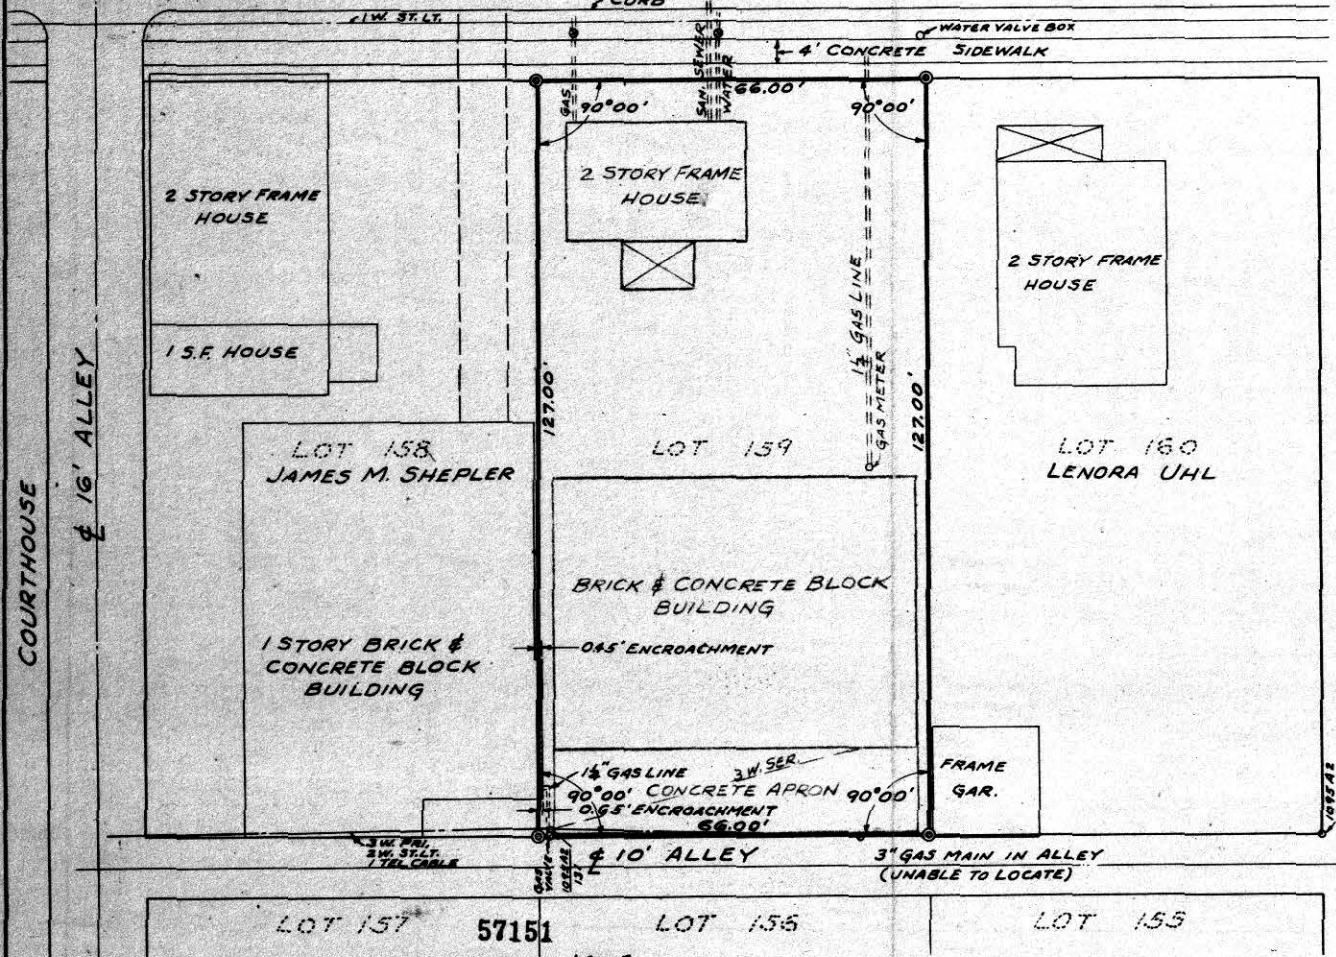

STATE OF OHIO
 HOLMES COUNTY
 HARDY TOWNSHIP
 T. 9 N., R. 7 W.
 U.S. MILITARY SURVEY
 LOT NO. 159
 VILLAGE OF MILLERSBURG

(38.19)

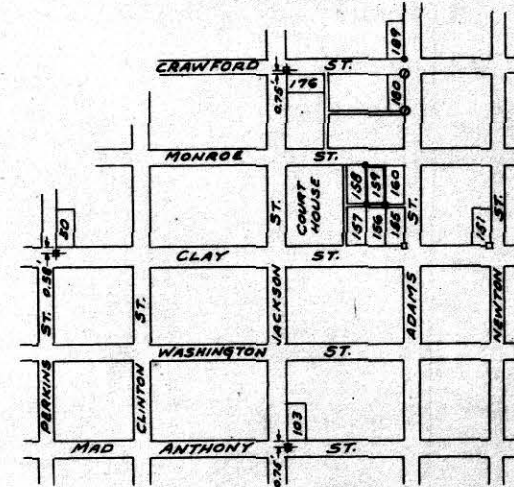

SKETCH SHOWING LOCATION OF ORIGINAL CORNER STONES & OTHER MONUMENTED CORNERS.
 SCALE 1" = 400'

OHIO POWER CO.

PLAT
 MILLERSBURG OFFICE &
 SERVICE BUILDING SITE

| | |
|-------------------------------|-------------------|
| SCALE 1" = 20' | DATE MAY 28, 1959 |
| DRAWN E.C.F. | CHECKED J.R.H. |
| TRACED C.W. | DRAWER |
| APPROVED <i>W.M. Raddicke</i> | |

1-145

- COPPERWELD ROD
- STONE
- IRON PIN
- IRON PIPE

REC'D: July 2-1959
 AT 9:30 O'CLOCK P.M.
 RECORDED: July 9, 1959
 HOLMES CO. VOL. 2 PG. 60
 FEE: \$1.85

DEED NO.

SURVEYED MAY 20, 1959, F.B.* 2714, P.P. 10-18 INCL. & P. 20.

Ever Anderson RECORDER

185 pg. m