


FOR ALVIN H. KAUFFMAN
OHIO, HOLMES COUNTY,
3RD QTR. WALNUT CREEK TWP.
SECTION 19

SCALE 1"=100 FEET.

APRIL 30, 1959.

57434

REC'D: Aug. 25, 1959
AT 9:45 O'CLOCK A.M.
RECORDED: Aug. 27, 1959
HOLMES CO. PLAT VOL. 3 - PG. 69
FEE: \$2.05
Evelyn Anderson, RECORDER

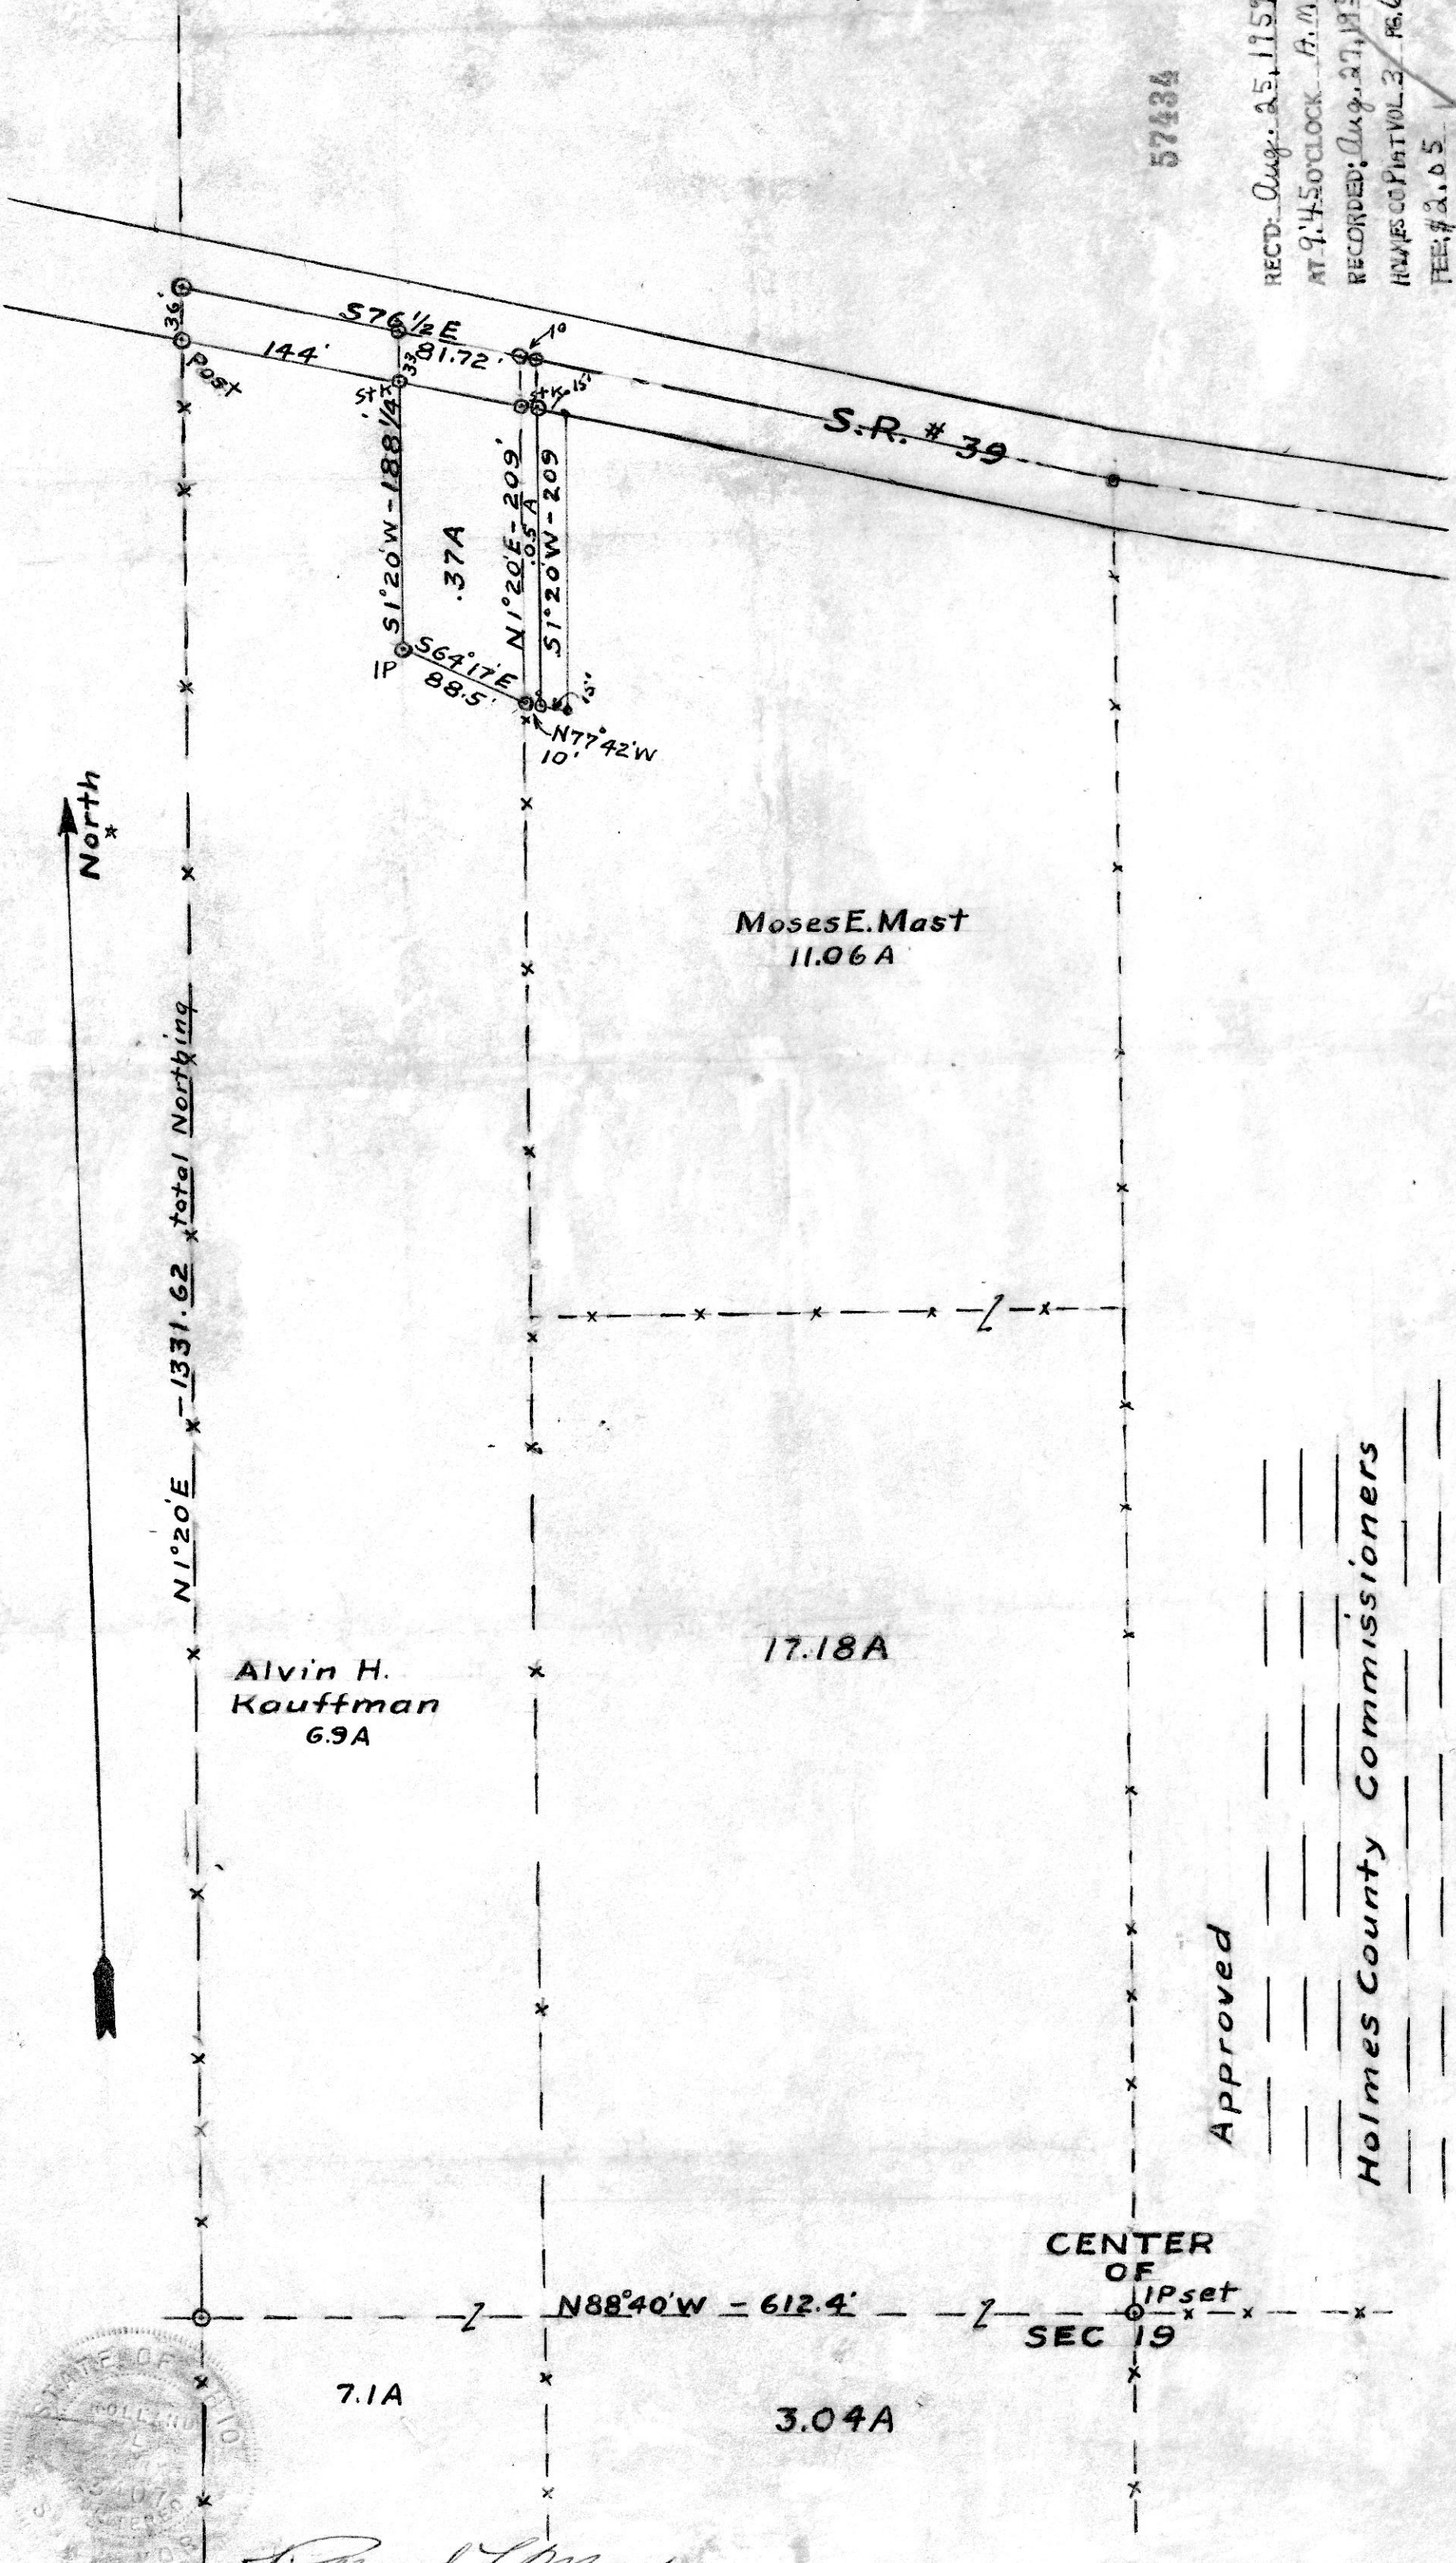


205 sq. m.

Approved

Holmes County Commissioners

Walnut Creek Twp. Trustees

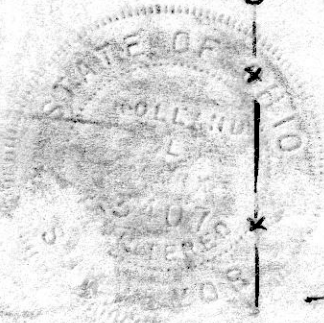

Rolland L. Mast