
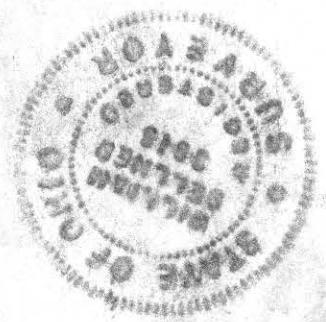


57665

RECD: October 1 - 1959  
 AT 11:20 CLOCK H.M.  
 RECORDED: October 2 - 1959  
 HOLMES CO. Ret VOL. 3 PG. 76  
 FEE: \$ 1.00

Carey Anderson  
 RECORDER

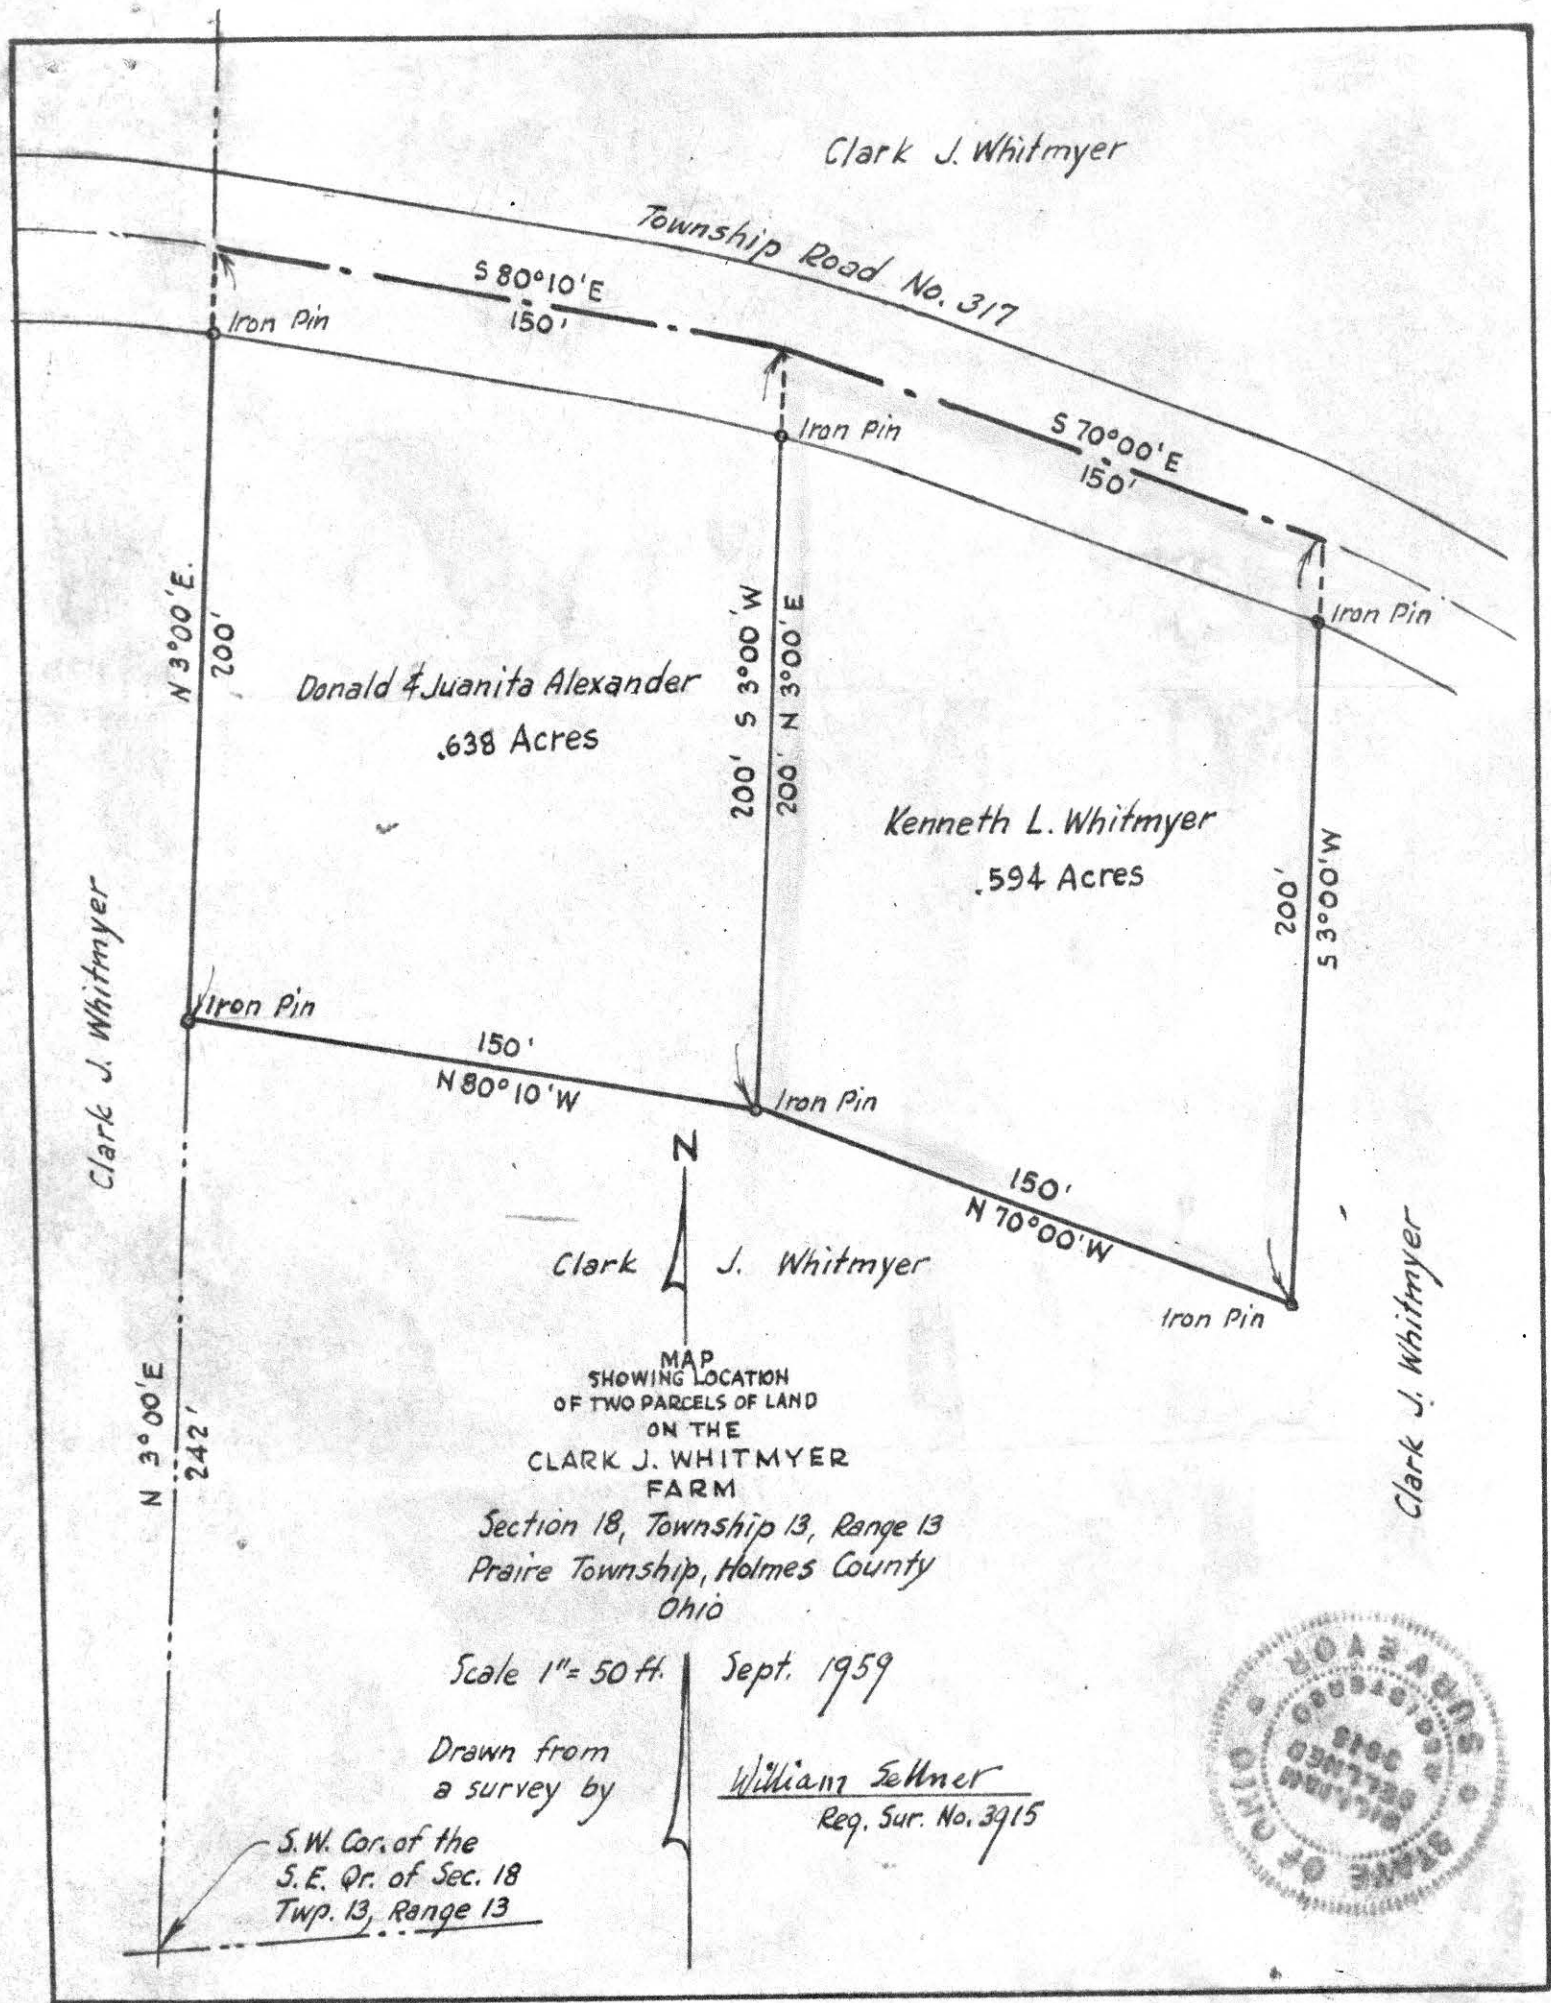

57667

REC'D: October 1 - 1959

AT 11:00 O'CLOCK A.M.

RECORDED: October 2 - 1959

HOLMES CO. PL VOL. 3 PG. 76

FEE: \$ 1.00

Sueby Anderson RECORDER