

**MAP OF
~HILLCREST - ALLOTMENT~
IN
WALNUT CREEK TOWNSHIP, HOLMES COUNTY OHIO**
Scale 1"=100' Sept. 12-, 1959

Approved by the Board of County Commissioners this 28 day of Sept. 1959.
John Giarque
Arthur M. Lehl
Carl A. Rick

REC'D: January 25, 1960
 AT 2:30 O'CLOCK A.M.
 RECORDED: January 26, 1960
 HOLMES CO. Plat VOL. 3 PG. 88
 FEE: \$ 3.60
 Evelyn Anderson, RECORDER

I hereby certify that the accompanying plat and explanatory notes together form a correct representation of Hillcrest Allotment in Walnut Creek Township, Holmes County, Ohio, as the same was laid out by me September 12, 1959.
 The tract so laid out and platted, contains 1.32 of an acre and comprises a 0.28 acre tract out of 2.2 acre tract and a 0.53 acre tract out of a 6.52 acre tract and a 0.51 acre tract out of a 55.45 acre tract in the north east quarter of Section Twenty, Township Nine, Range Five conveyed to Dan N. Hershberger. This has been subdivided into lots and a street of such dimensions as indicated on the plat. Iron pin monuments from which to make future surveys were placed at points indicated.

Quay Bain
 Reg. Engineer N° 2083
 Reg. Surveyor N° 1275

We Dan N. and I. Fern Hershberger owners and proprietors of Hillcrest Allotment in Walnut Creek Township, Holmes County, Ohio by us caused to be laid out and platted, do hereby acknowledge the accompanying plat and explanatory notes to be a correct exhibit of said Allotment and do hereby dedicate the street as shown on the plat to public use.
 In testimony whereof, I have hereunto set my hand this 22nd day of JANUARY 1960.
Dan N. Hershberger
I. Fern Hershberger

Executed in the presence of
Raymond Miller
Goldwin Swafford


State of Ohio } S.S.
 County of Holmes }
 Be it remembered that on this 22nd day of JANUARY 1960, before me the undersigned authority a Notary Public in and for said County and state personally appeared the above named Dan N. and I. Fern Hershberger and acknowledged the signing of the foregoing instrument to be their free act and deed for the use and purpose therein named.
 In testimony whereof, I have hereunto set my hand this 22nd day of JANUARY 1960.
Raymond Miller
 Notary Public.

My Commission Expires MARCH 20, 1961

Transferred this 25 day of JANUARY 1960
Verd S. Hill County Auditor.
 Fee 1.40

Received for Record this 25 day of JANUARY 1960
Evelyn Anderson County Recorder.
 Fee 3.60
 Recorded in Plat Book 3 Page 88

N 2 4 5 E
 1082.70'
 933.80'
 178.9'
 S.W. COR. N.E. Qr.
 Section 20
 T-9 R-5

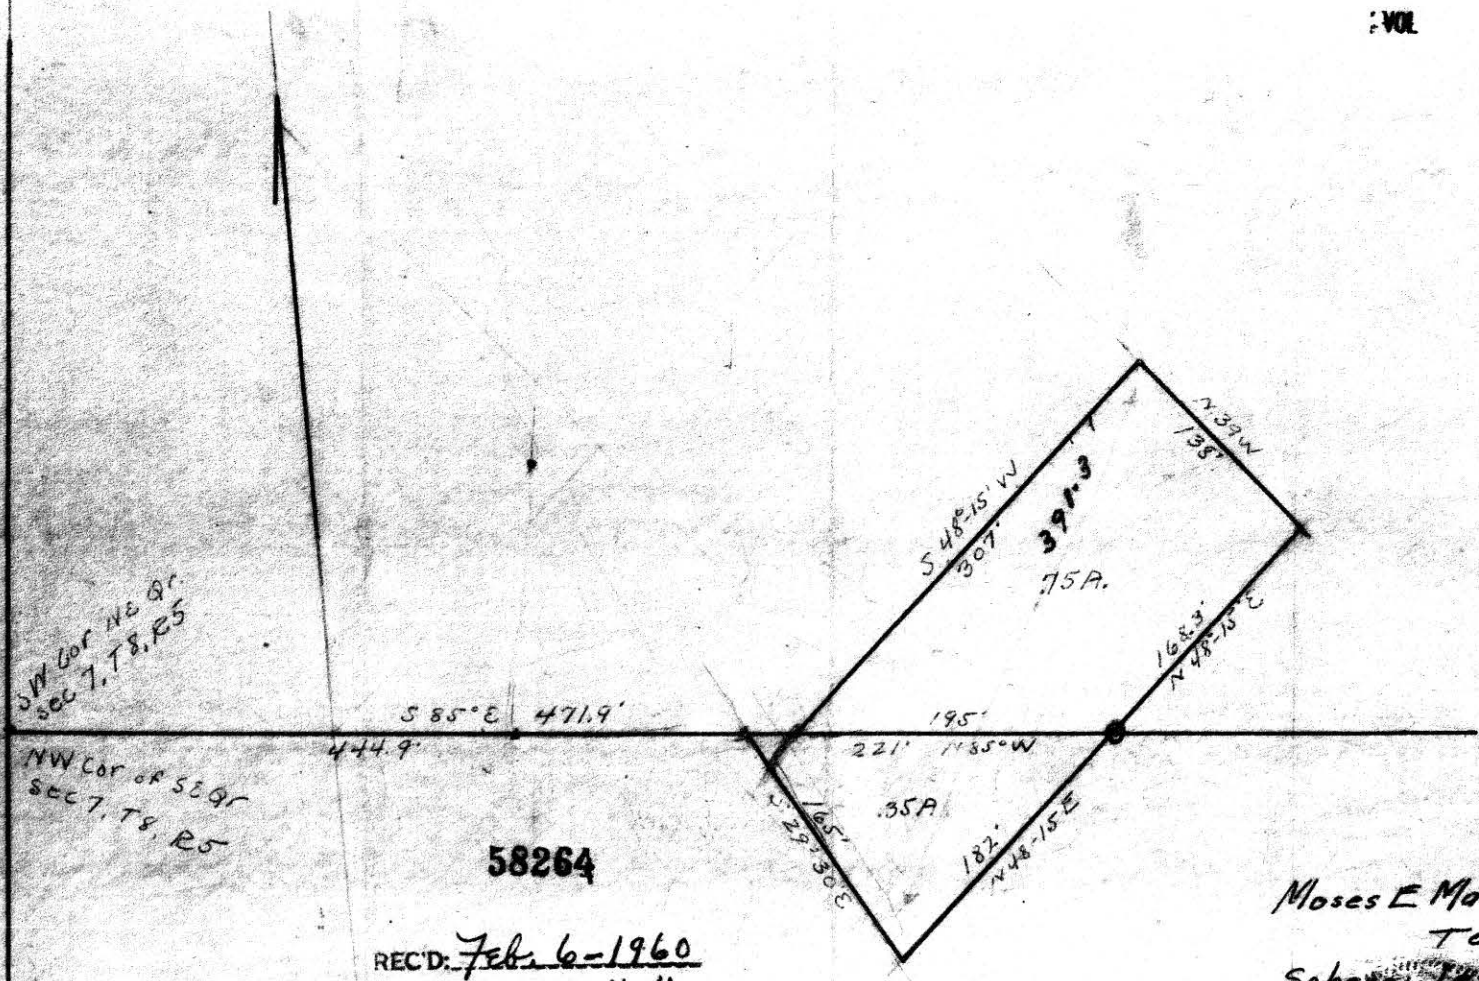

SW Cor NE 81
sec 7, T8, R5

NW Cor of SE 91
sec 7, T8, R5

58264

REC'D: Feb 6-1960
 AT 10:40 O'CLOCK H.M.
 RECORDED: Feb 8, 1960
 HOLMES CO. Plat VOL. 3 PG. 88
 FEE: \$1.00

Carolyn Anderson
 RECORDER

Moses E Mast v Ketch L. E.
 To
 Schaefer Kester Lauria

Karl Snyder



COPY FADED