


1730g. m.

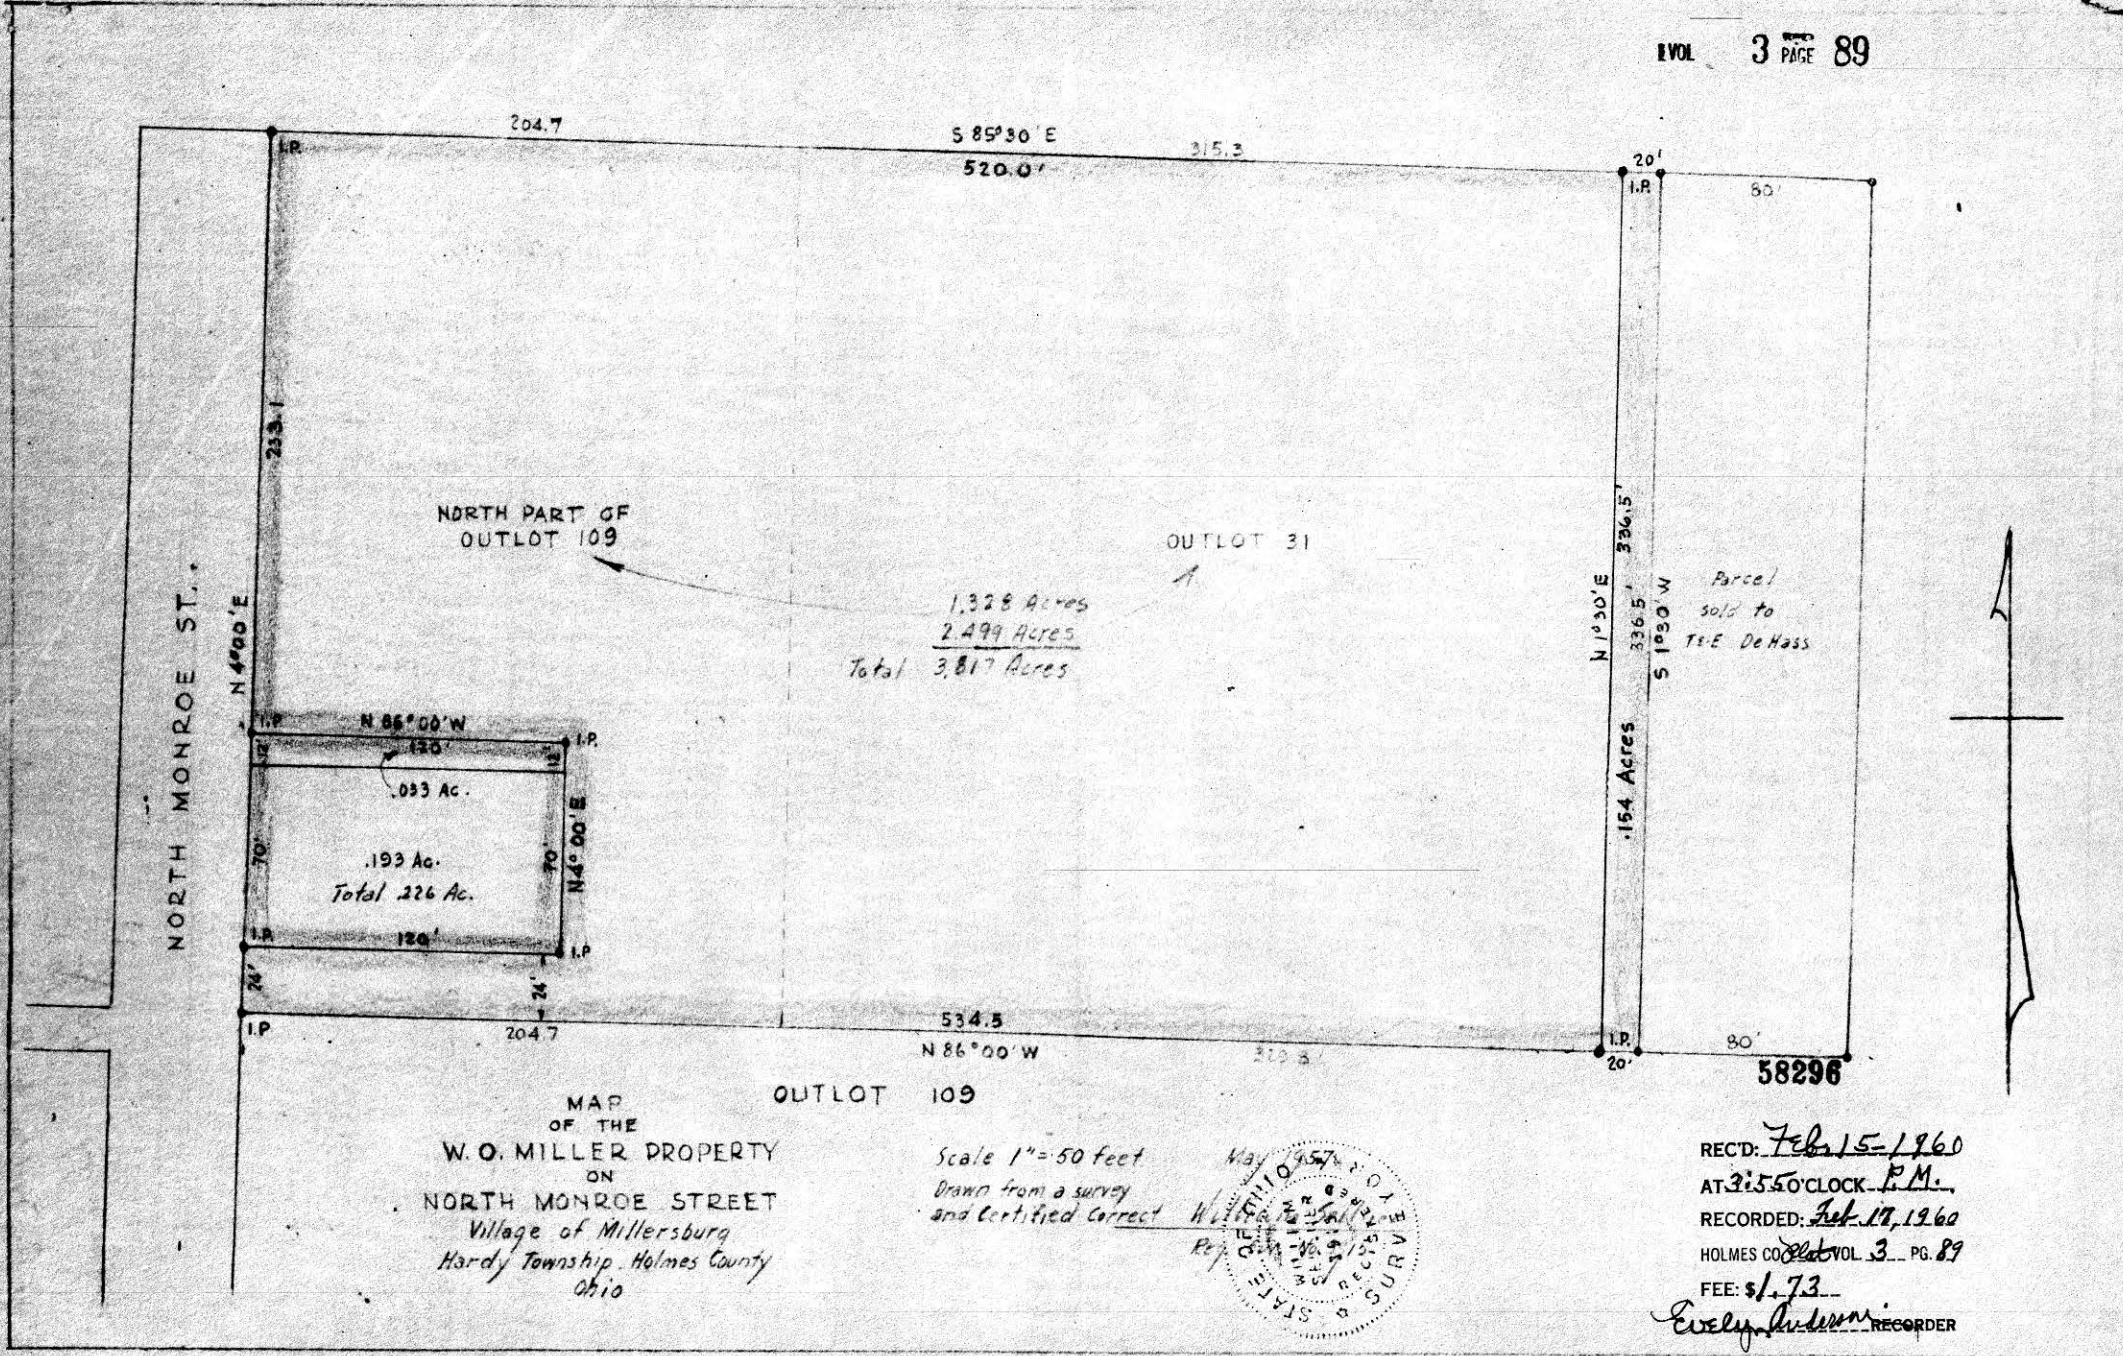


1.328 Acres
 2.499 Acres
 Total 3.817 Acres

NORTH MONROE ST.

MAP OF THE
 W. O. MILLER PROPERTY
 ON
 NORTH MONROE STREET
 Village of Millersburg
 Hardy Township, Holmes County
 Ohio

Scale 1" = 50 feet
 Drawn from a survey
 and Certified Correct

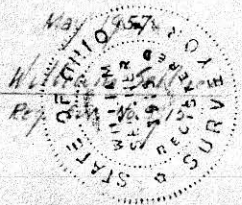

REC'D: Feb 15 - 1960
 AT 3:55 O'CLOCK P.M.
 RECORDED: Feb 17, 1960
 HOLMES CO. VOL. 3 PG. 89
 FEE: \$1.73

Evelyn Anderson RECORDER


Ernest & Ida Rumbaugh

REC'D: Feb. 13, 1960
 AT 1:00 O'CLOCK P.M.
 RECORDED: Feb. 17, 1960
 HOLMES CO. Plat. VOL. 3 PG. 22
 FEE: \$2.10

Ernest & Ida Rumbaugh RECORDED

Ernest & Ida Rumbaugh

Levi E Hilty

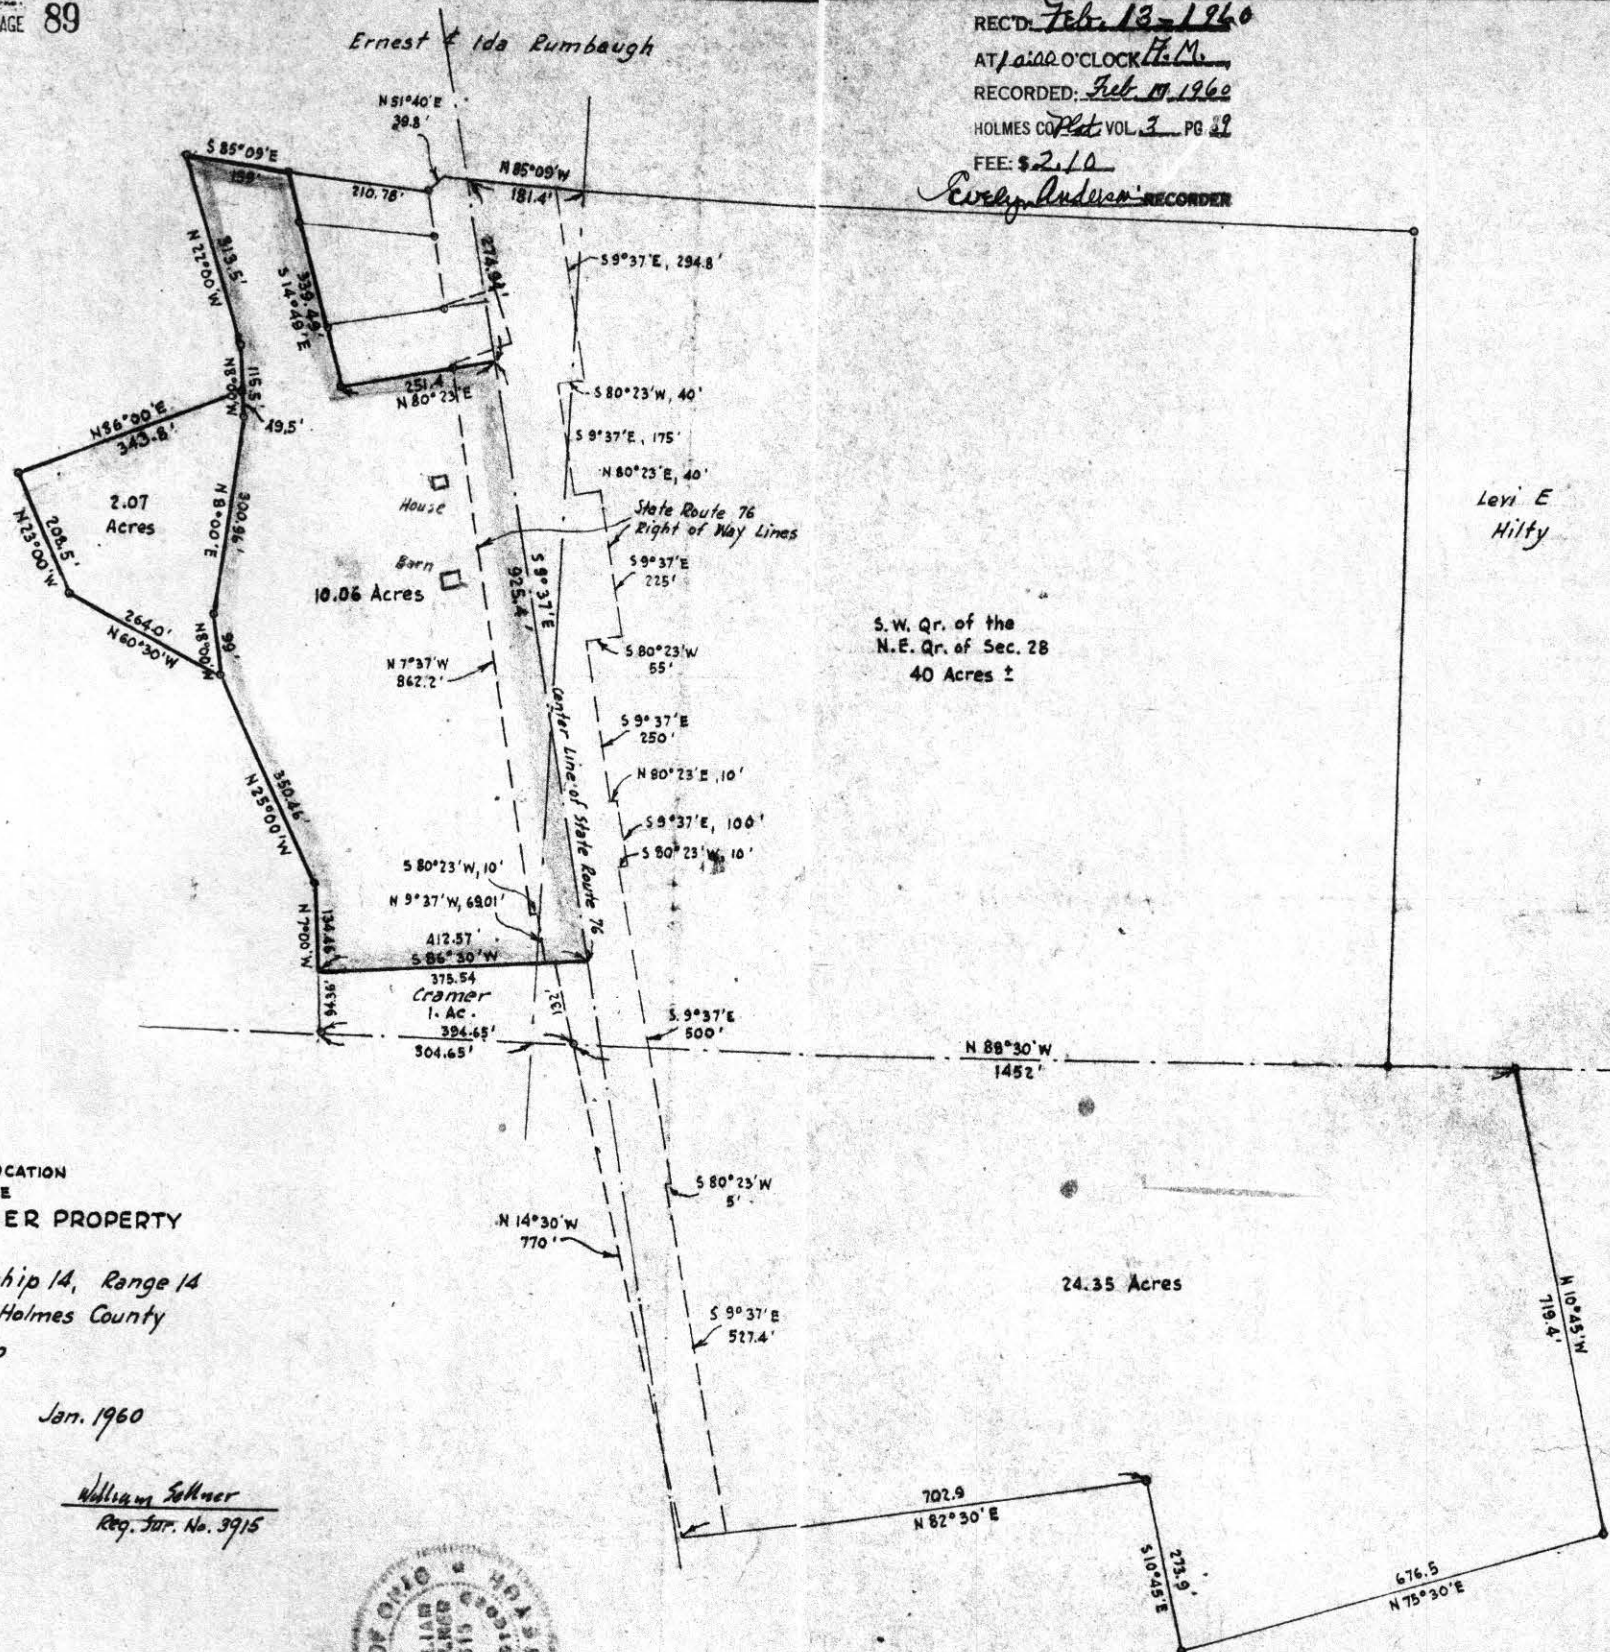

S.W. Qr. of the
N.E. Qr. of Sec. 28
40 Acres ±