


58587

REC'D: April 21-1960  
AT 9:30 O'CLOCK H.M.  
RECORDED: April 26, 1960  
HOLMES CO. Plat VOL 3 PG. 96  
FEE: \$1.00

Evelyn Anderson RECORDER

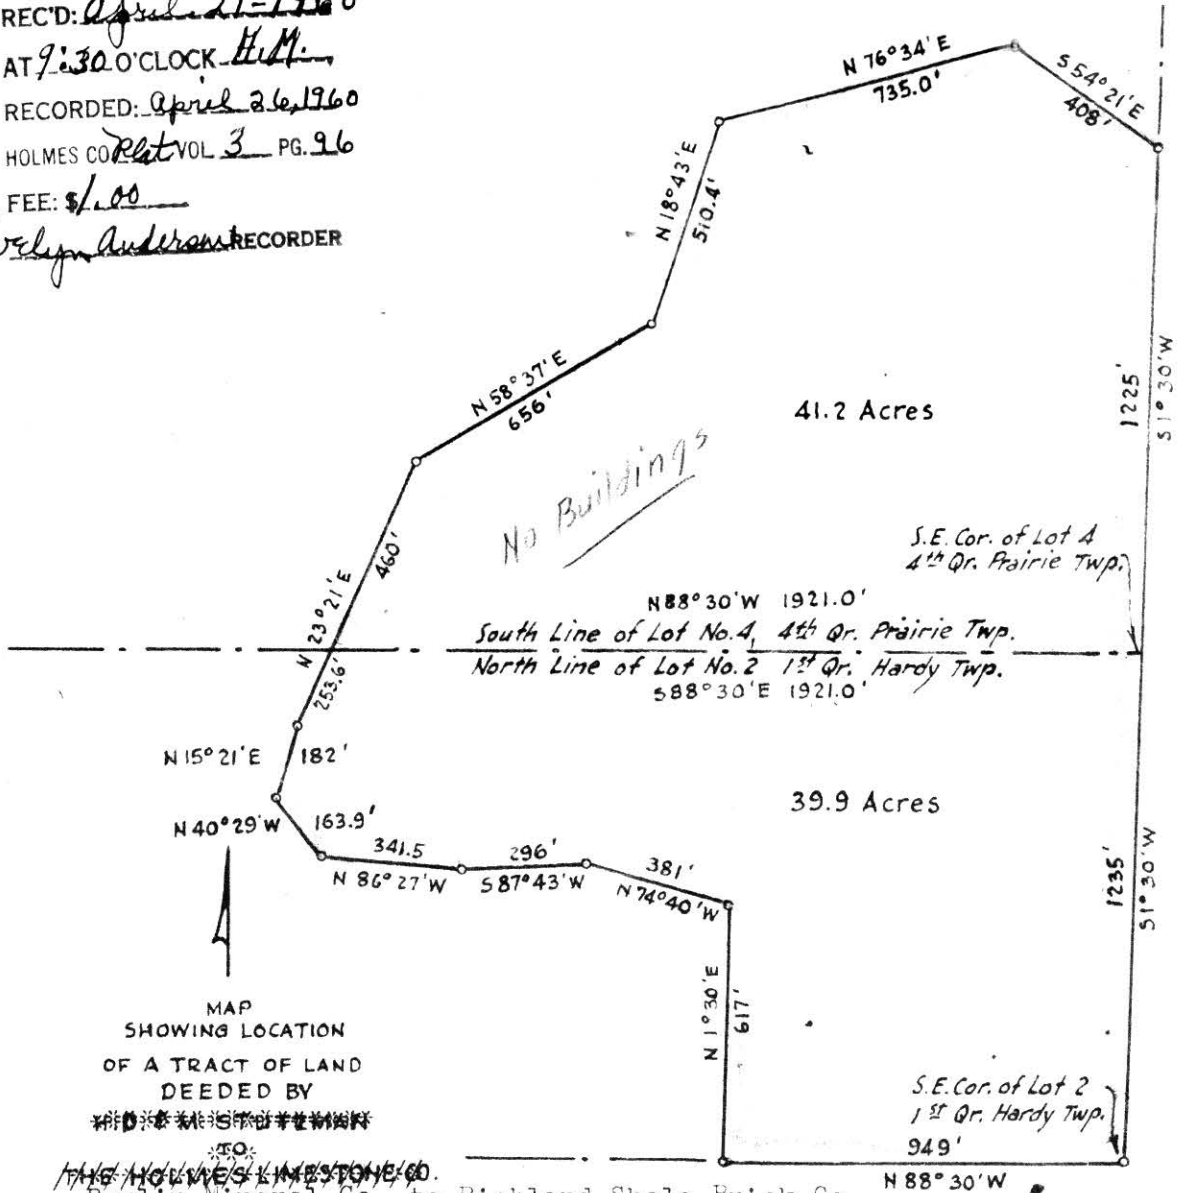

MAP  
SHOWING LOCATION  
OF A TRACT OF LAND  
DEEDED BY

~~THE HOLMES LIMESTONE CO.~~  
Berlin Mineral Co. to Richland Shale Brick Co.  
Lot No. 4, 4<sup>th</sup> Qr. Twp., Twp. 10, R. 7, Prairie Twp.  
Lot No. 2, 1<sup>st</sup> Qr. Twp., Twp. 9, R. 7, Hardy Twp.  
Holmes County  
Ohio

Scale 1" = 100 ft.

April 1959

Drawn from a  
survey by

William Gellner  
Reg. Sur. No. 3915



58660

RECT: May 5-1960

AT 2:05 O'CLOCK P.M.

RECORDED: May 5-1960

HOLMES CO. Plat VOL 13 PG. 96


FEE: \$1.35

C Evelyn Anderson RECORDER

**SURVEYOR'S CERTIFICATION:**

I hereby certify that this plat was prepared from a survey made by William Sellner, req. sur. No. 3915 and that it is a true representation of said survey.

William Sellner  
Req. Sur. No. 3915

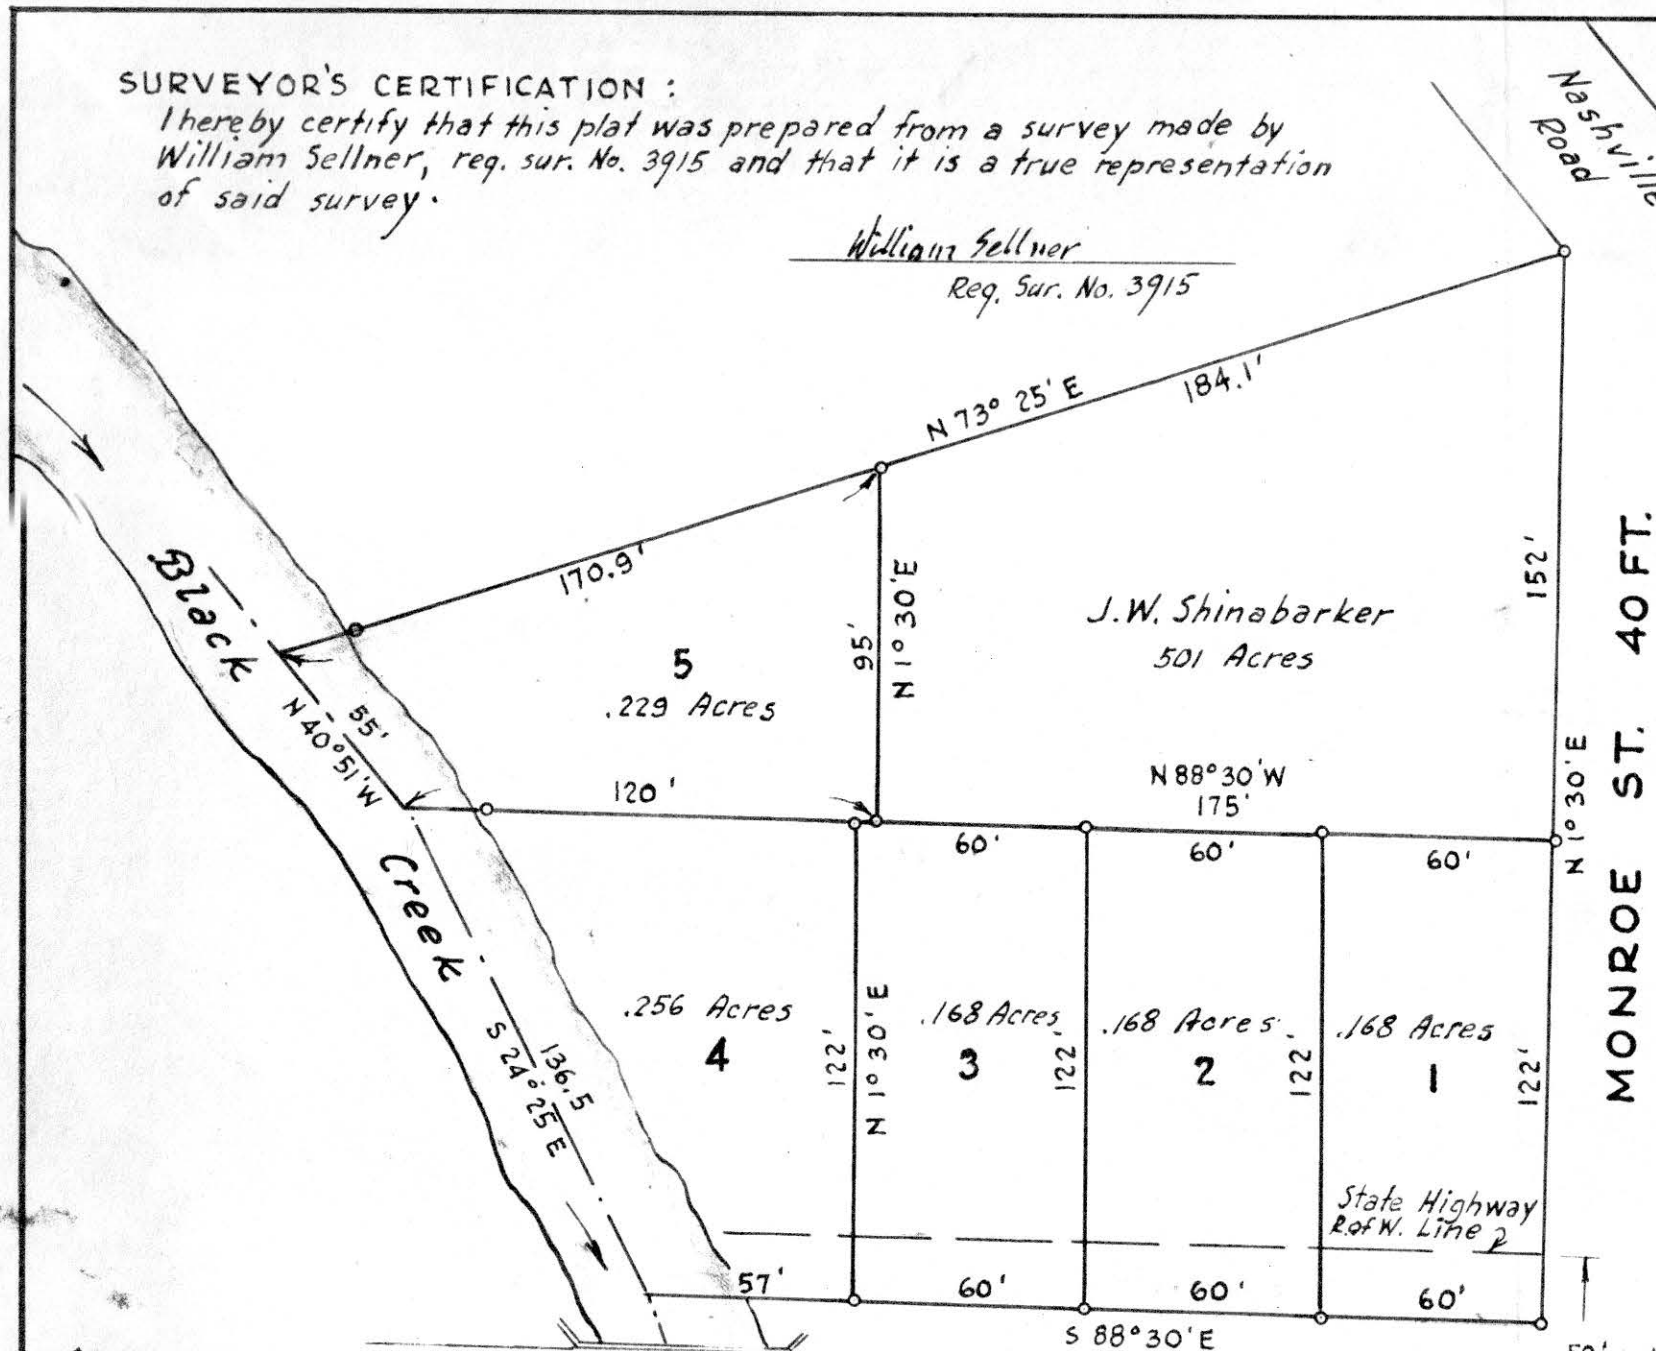

**GARLAND ST.**

**MONROE ST. 40 FT.**

10' ALLEY

**OWNER'S DEDICATION:**  
Be it known that I A.F. Strouse owner of the land shown on this plat do hereby acknowledge that I did authorize the preparation of this plat and that it was my voluntary act and deed.

Witness: Paul E. Kline  
Date: April 14 1960  
Witness: A. F. Strouse

State of Ohio 5's.  
Holmes County

Before me personally appeared A.F. Strouse and acknowledged the above dedication to be his voluntary act and deed. In testimony whereof I have hereunto set my hand and official seal, this 14 day of April 1960

My commission expires Sept. 3, 1960  
Eeraldine Swartz  
Notary Public

**MAP OF THE STROUSE SUBDIVISION**  
IN THE VILLAGE OF GLENMONT OHIO

Section 1, Twp 8, Range 9  
Richland Township, Holmes County Ohio  
Scale 1" = 50 ft. April, 1960

**COUNTY AUDITOR'S RECORD**  
This property has been duly assessed and entered on the tax duplicate according to law

this 5 day of May 1960  
Ursel S. Weil  
Holmes County Auditor

**MAIN STREET**  
State Route 520  
**60 FT.**

Glenmont School Property

The Council of the Village of Glenmont, meeting in regular session approved and excepted this platting of this Strouse Subdivision in the Village of Glenmont, Ohio  
Date: April 14, 1960  
Paul C. Alexander  
Clerk of Council