


MAP OF SECTION 35
RIPLEY TOWNSHIP

35

Ernest Young

MAP
SHOWING LOCATION
OF A PARCEL OF LAND
DEEDED BY
ERNEST YOUNG

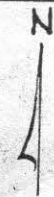

TO
WILBERT D. & NANCY L. YOUNG

IN
Section 35, Township 18, Range 14
Ripley Township, Holmes County
Ohio



Scale 1" = 100 ft.

April 1961

Drawn from
a survey by

William Sellner
Reg. Sur. No. 3915

S.E. Cor. of
the S.W. Qr.
of Section 35

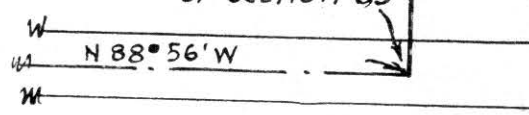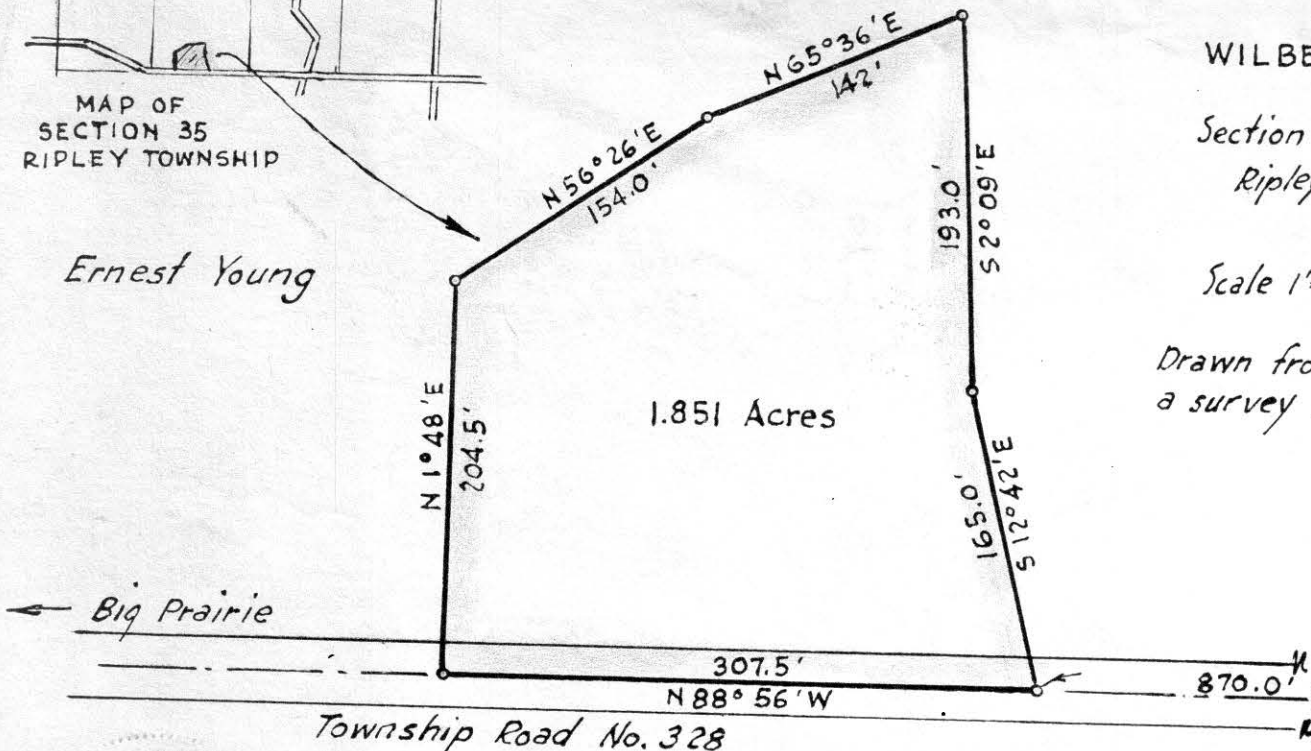

Township Road No. 328

1.851 Acres

No Buildings

60393

REC'D: April 14, 1961

AT 11:15 O'CLOCK A.M.


RECORDED: April 14, 1961

HOLMES CO. Plat VOL. 3 PG. 27 B

FEES: \$ 1.00

Evelyn Anderson RECORDER
a.s.



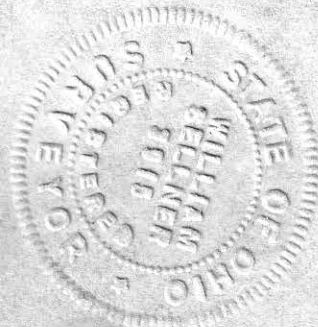

MAP
SHOWING LOCATION
OF A
60 FOOT RIGHT OF WAY
DEEDED BY


C. N. YODER
TO

Virgil E. and Ruth Shreiner

IN
Lot No 1, 3rd Qr. Twp, Twp 9, R. 7
Hardy Township, Holmes County
Ohio

Scale 1" = 100 ft

Mar. 1961

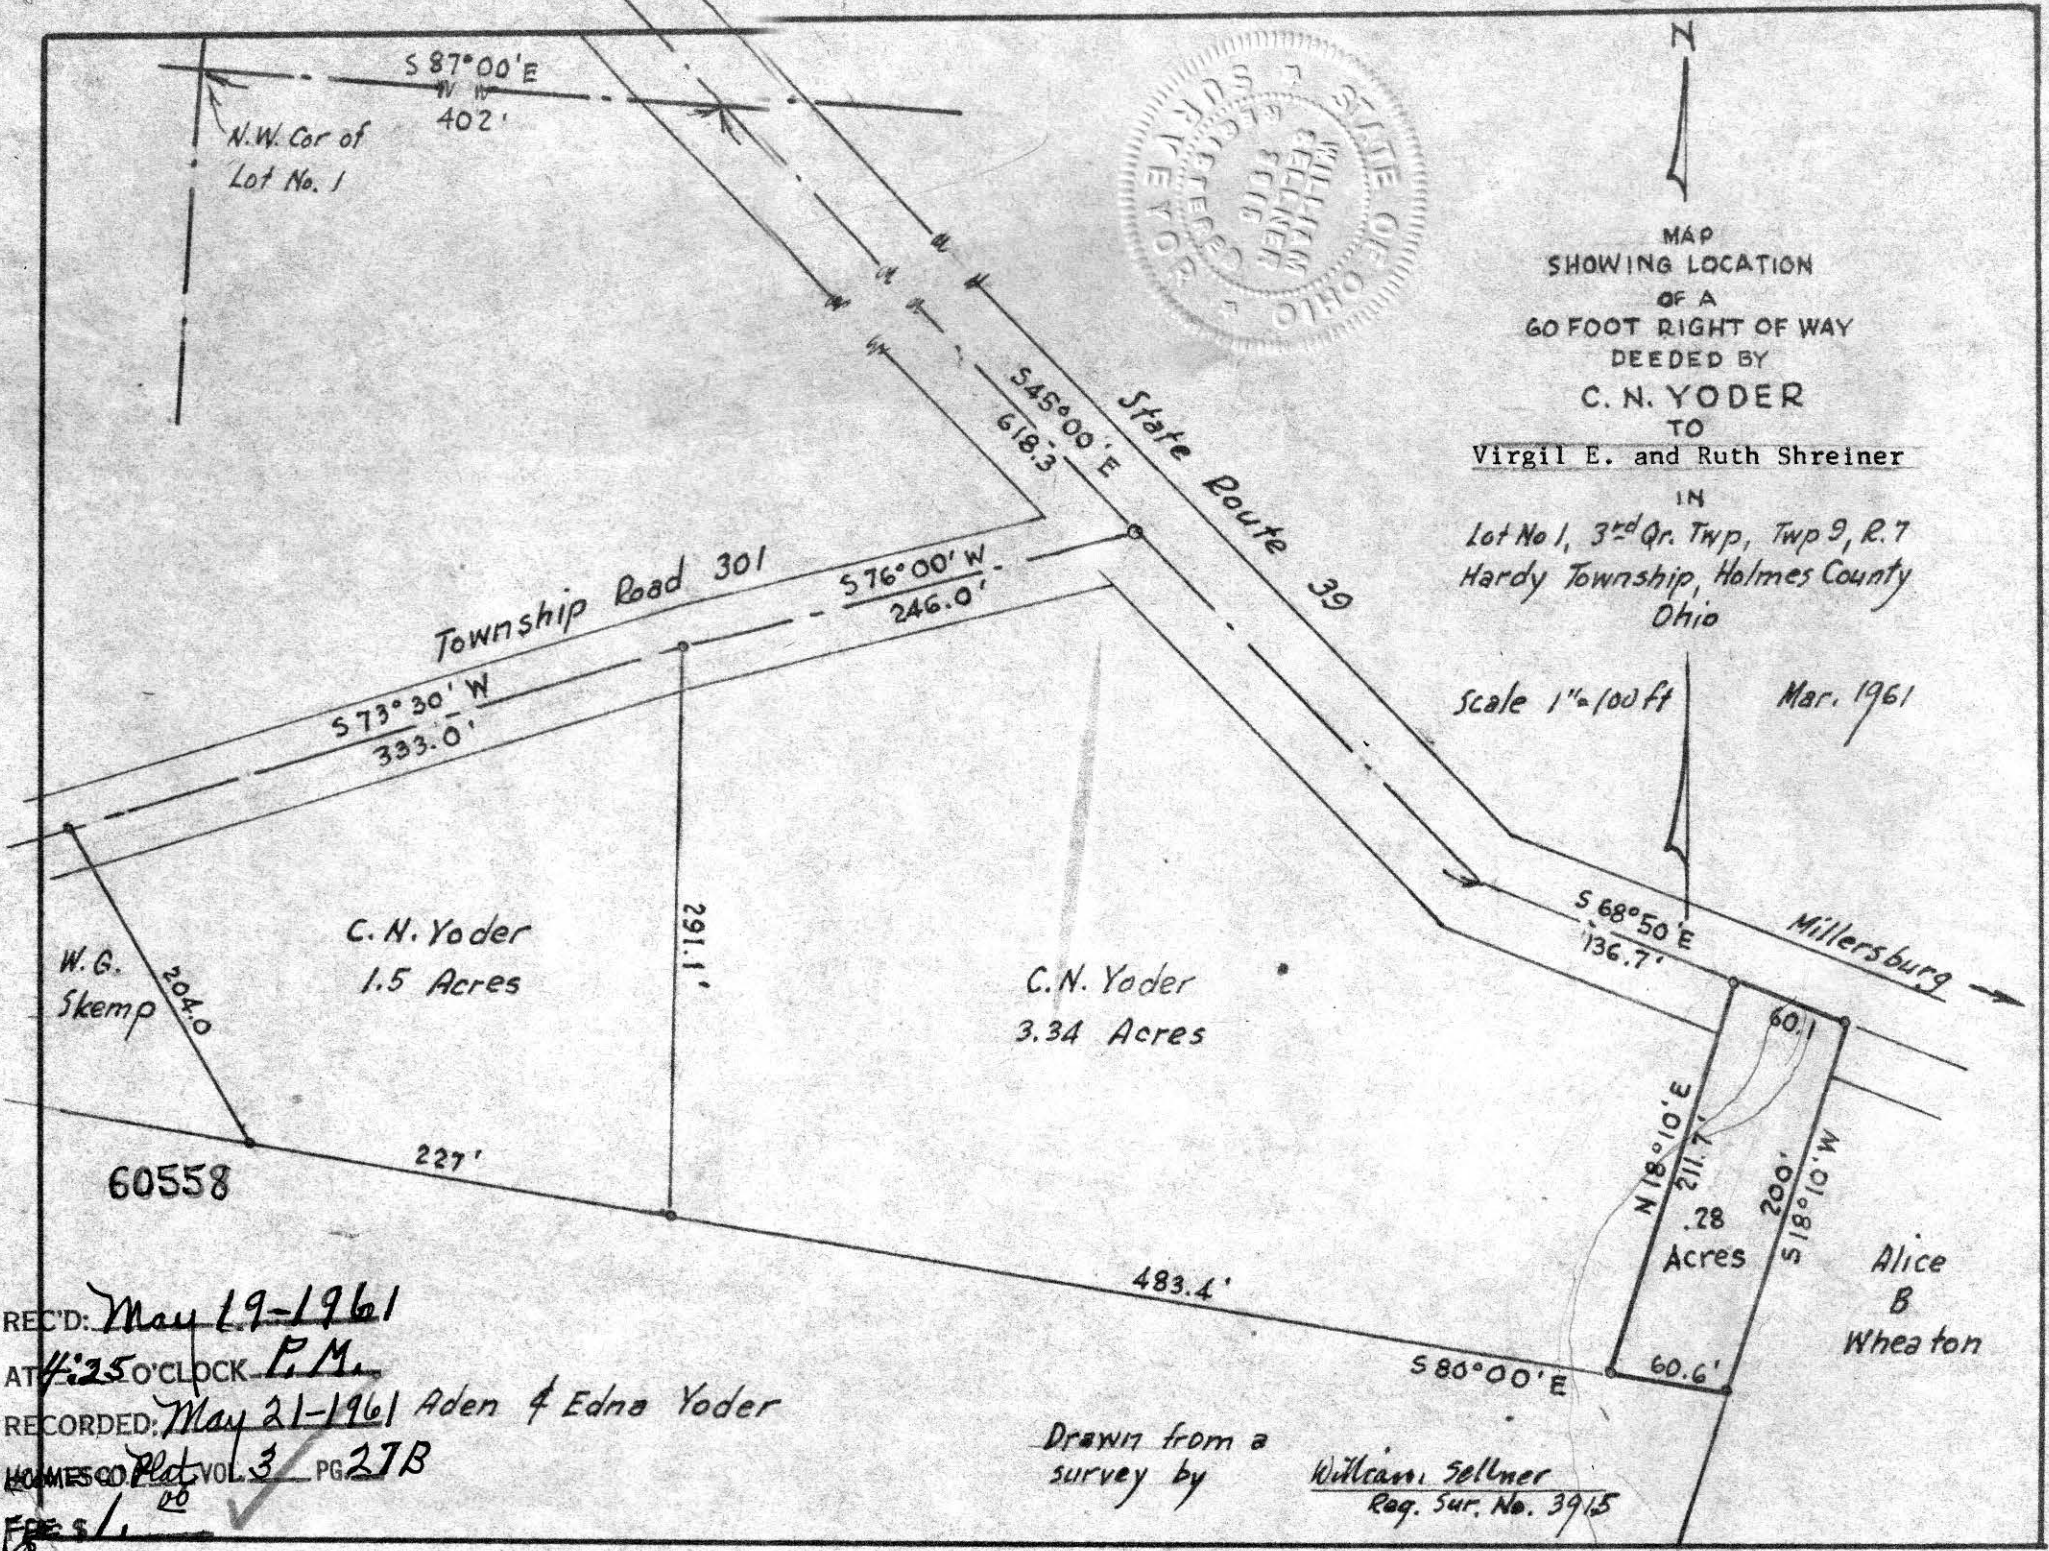


REC'D: May 19-1961
AT 4:25 O'CLOCK P.M.
RECORDED: May 21-1961 Aden & Edna Yoder

HOLMES CO. Plat VOL. 3 PG. 27B
FEE \$ 1.00

Drawn from a
survey by William Sellner
Reg. Sur. No. 3915

Evelyn Anderson RECORDER

Berlin Township Holmes County
 Part of S.W. Quarter Section 6
 Part of OUTLOT 7 in N.W. Quarter Section 15.

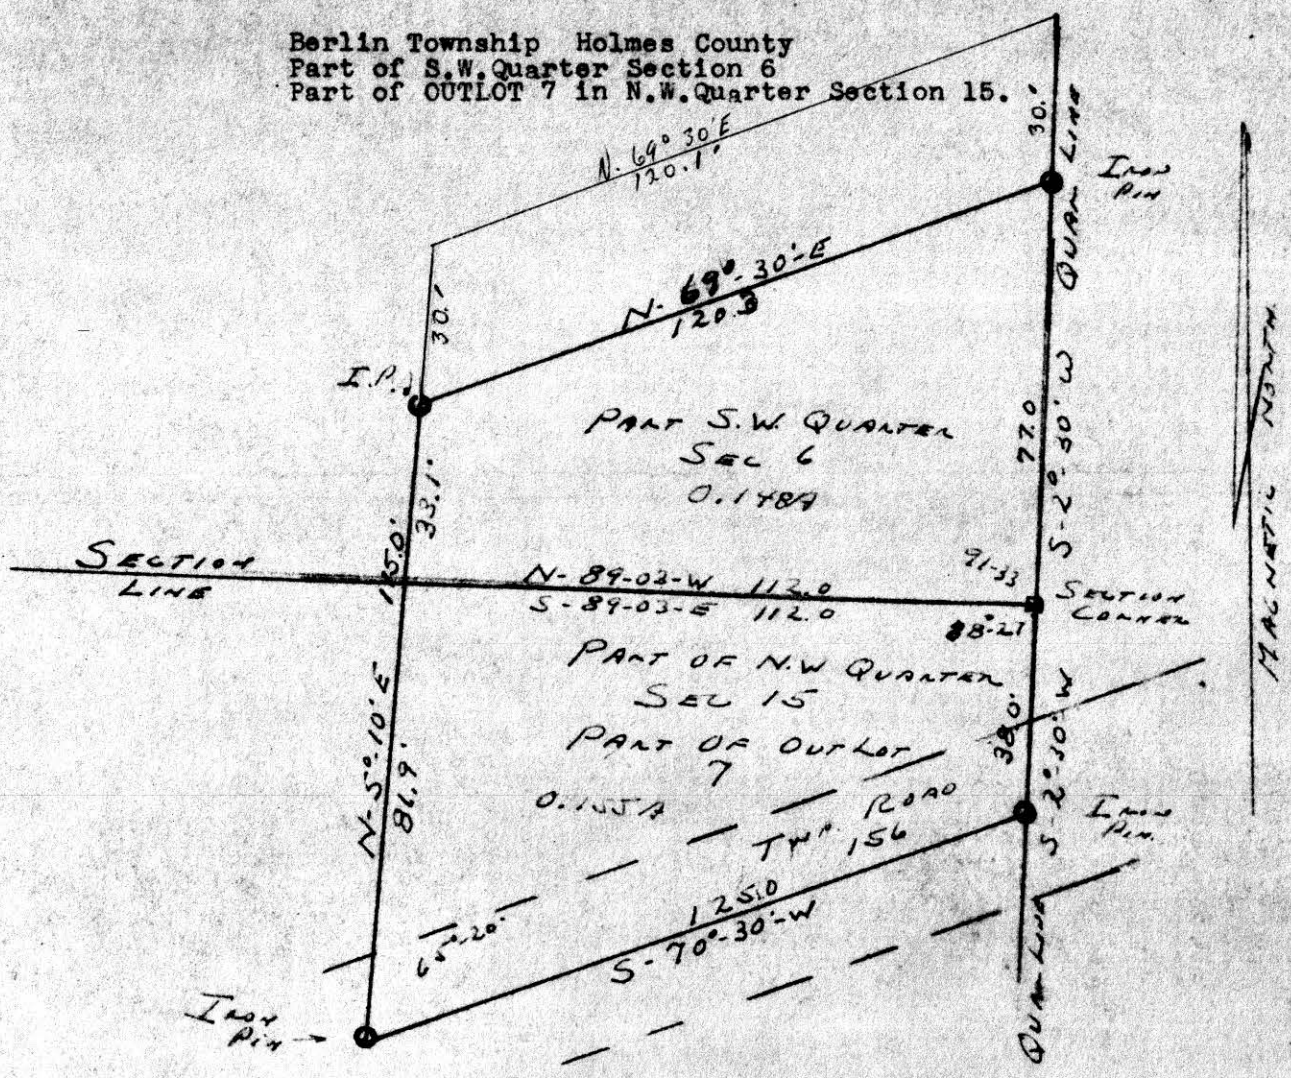

A drawing of a survey made June 7 1960 for the owner John B. Yoder to transfer 0.295 acres of land to Eli B. Yoder.

Signed F. D. Krichbaum
 F. D. Krichbaum
 Registered Surveyor 1799
 State of Ohio



Scale 1" = 30.0'

60553

REC'D: May 19, 1961
 AT 10:45 O'CLOCK A.M.
 RECORDED: May 22, 1961
 HOLMES CO PLAT VOL 3 PG 27-B
 FEE: \$ 1.00
Evelyn Anderson RECORDER
 A.S.

60402

REC'D: April 18-1961


AT 1:30 O'CLOCK P.M.

RECORDED: April 18-1961

HOLMES CO Plat VOL 3 PG 27B


FEE: \$1.00

Cecely Anderson RECORDER

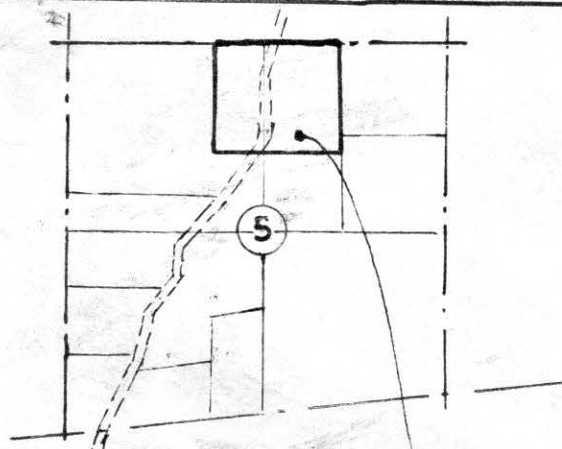

MAP OF SECTION 5
TOWNSHIP 14, RANGE 11
PAINT TWP.

Now or formerly
Andy L. Schlabach

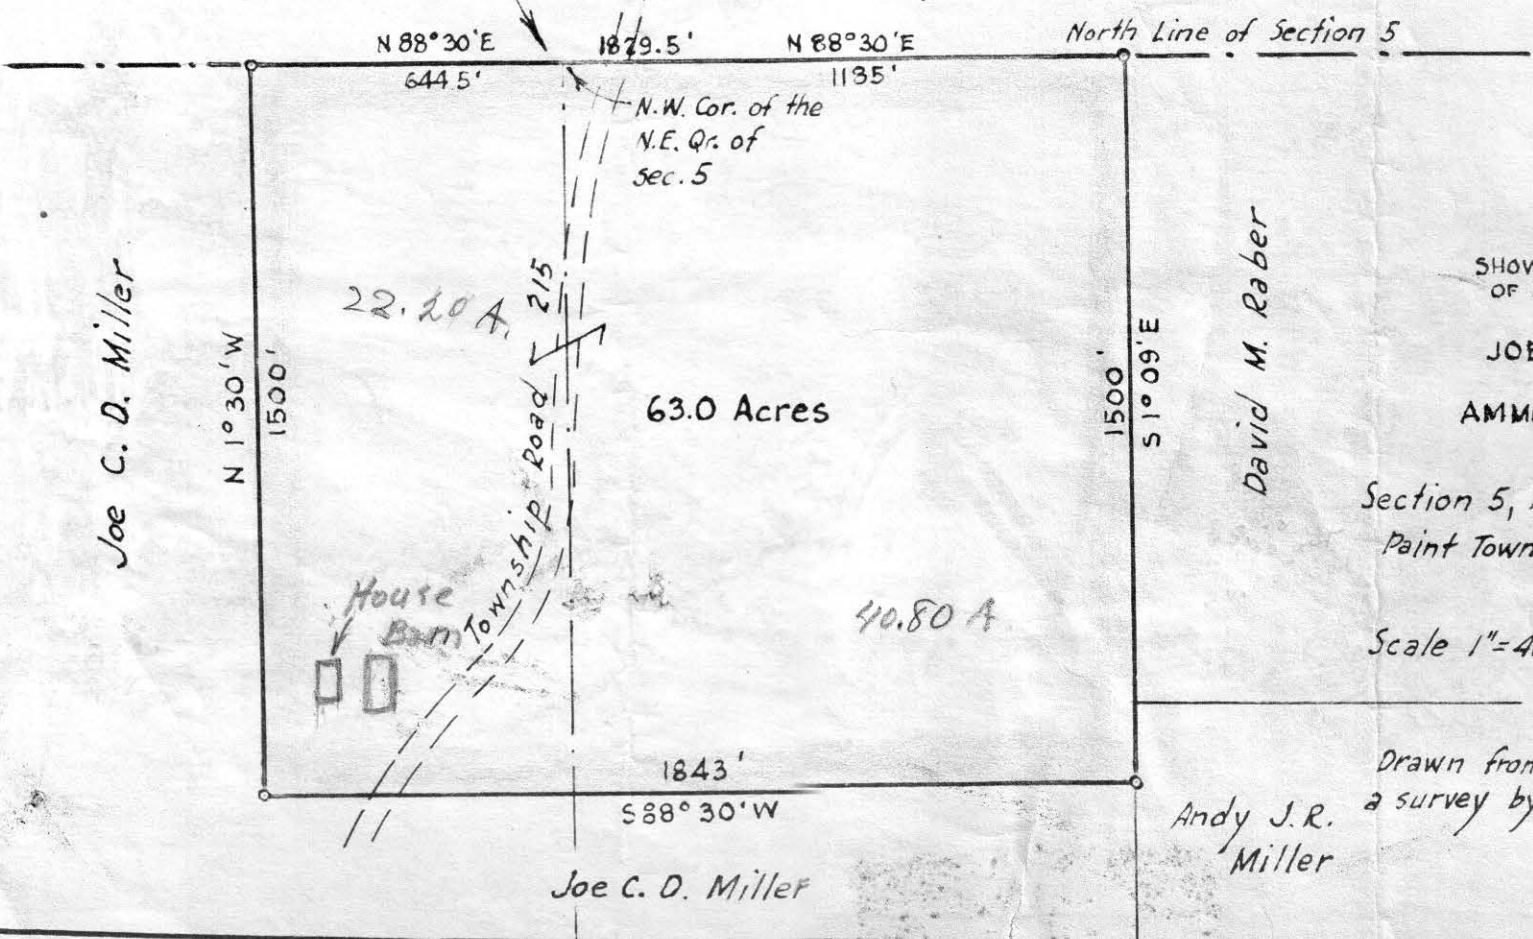

MAP
SHOWING LOCATION
OF A PARCEL OF LAND
DEEDED BY
JOE C. D. MILLER
TO
AMMON J. MILLER
IN

Section 5, Township 14, Range 11
Paint Township, Holmes County
Ohio

Scale 1"=400ft. April 1961

Drawn from
a survey by

Andy J. R.
Miller

William Selmer
Reg. Sur. No. 3915

Joe C. D. Miller

David M. Raber

Joe C. D. Miller