

72928

REC'D: June 7-1962

AT 2:57 O'CLOCK P.M.

RECORDED: June 9, 1962

HOLMES CO. Plat VOL. 3 PG. 66B

FEE: \$ 2.52

Evelyn Anderson, RECORDER

COUNTY COMMISSIONERS APPROVAL:

This plat approved this 28 day of May 1962. Owners will put new streets to grade and will gravel to our specifications, also all culverts required shall be furnished by property owners and installed before streets are accepted.

John [Signature] Carl A. Rick

DESCRIPTION:

Being a part of Outlot 4, as surveyed by W.L. Reidenbach in March 1925; said O.L. being located in the N.W. Qr. of Section 15, Township 9, Range 5, in the 2nd Qr. Twp. of Berlin Twp., Holmes County, Ohio

OWNERS DEDICATION:

I, Melvin J. Miller, owner of the land shown, have caused the same to be surveyed and platted, and do hereby dedicate the west one half of East St., the Extension of Pomerene St., and Valley Drive; as shown, to public use forever.

East St .18 Acres
Ext. Pomerene St. .21 Acres
Valley Drive .27 Acres

COUNTY ENGINEER'S APPROVAL

This plat approved this ___ day of ___ 1962

COUNTY HEALTH DEPT. APPROVAL

This plat approved this 2 day of 1962 by Sanitarian

Witness: Vera S. Weil x Melvin J. Miller
Witness: John W. Schuler x Esther E. Miller

ATLEE MILLER ALLOTMENT NO. 1

STATE OF OHIO)
HOLMES COUNTY) SS:

BE IT REMEMBERED, That on this 28th day of May, 1962, before me, the subscriber, a Notary Public in and for said State; personally came the above named Melvin J. Miller and Esther E. Miller, husband and wife, the Grantors in the foregoing Deed, and acknowledged the signing of the same to be their voluntary act and deed, for the uses and purposes therein mentioned. In testimony whereof, I have hereunto subscribed my name and affixed my official seal on the day 5 27 00' E and year last aforesaid.

See Holmes County Recorders Plat Book No. 2 Page 56

JOHN W. SCHULER, Notary Public State of Ohio My Commission Expires August 10, 1964

John W. Schuler

COUNTY AUDITOR TRANSFERRED OF RECEIVED FOR RECORD ON May 28 1962 at 10:00 o'clock A.M. P.M.

Vera S. Weil J. Oswald

COUNTY RECORDER

Received for record on May 7th 1962 at 2:57 o'clock Recorded in Plat Book No. 3 Page No. 66B

Evelyn Anderson Recorder



MAP OF THE


Melvin J. Miller ALLOTMENT

IN Village of Berlin, O. Section 15, 2nd Qr. Twp. 9, R. 5 Berlin Township, Holmes County Ohio

Scale 1" = 50 ft. May 1962

Drawn from a survey of records

William Selmer Reg. Sur. No. 3915

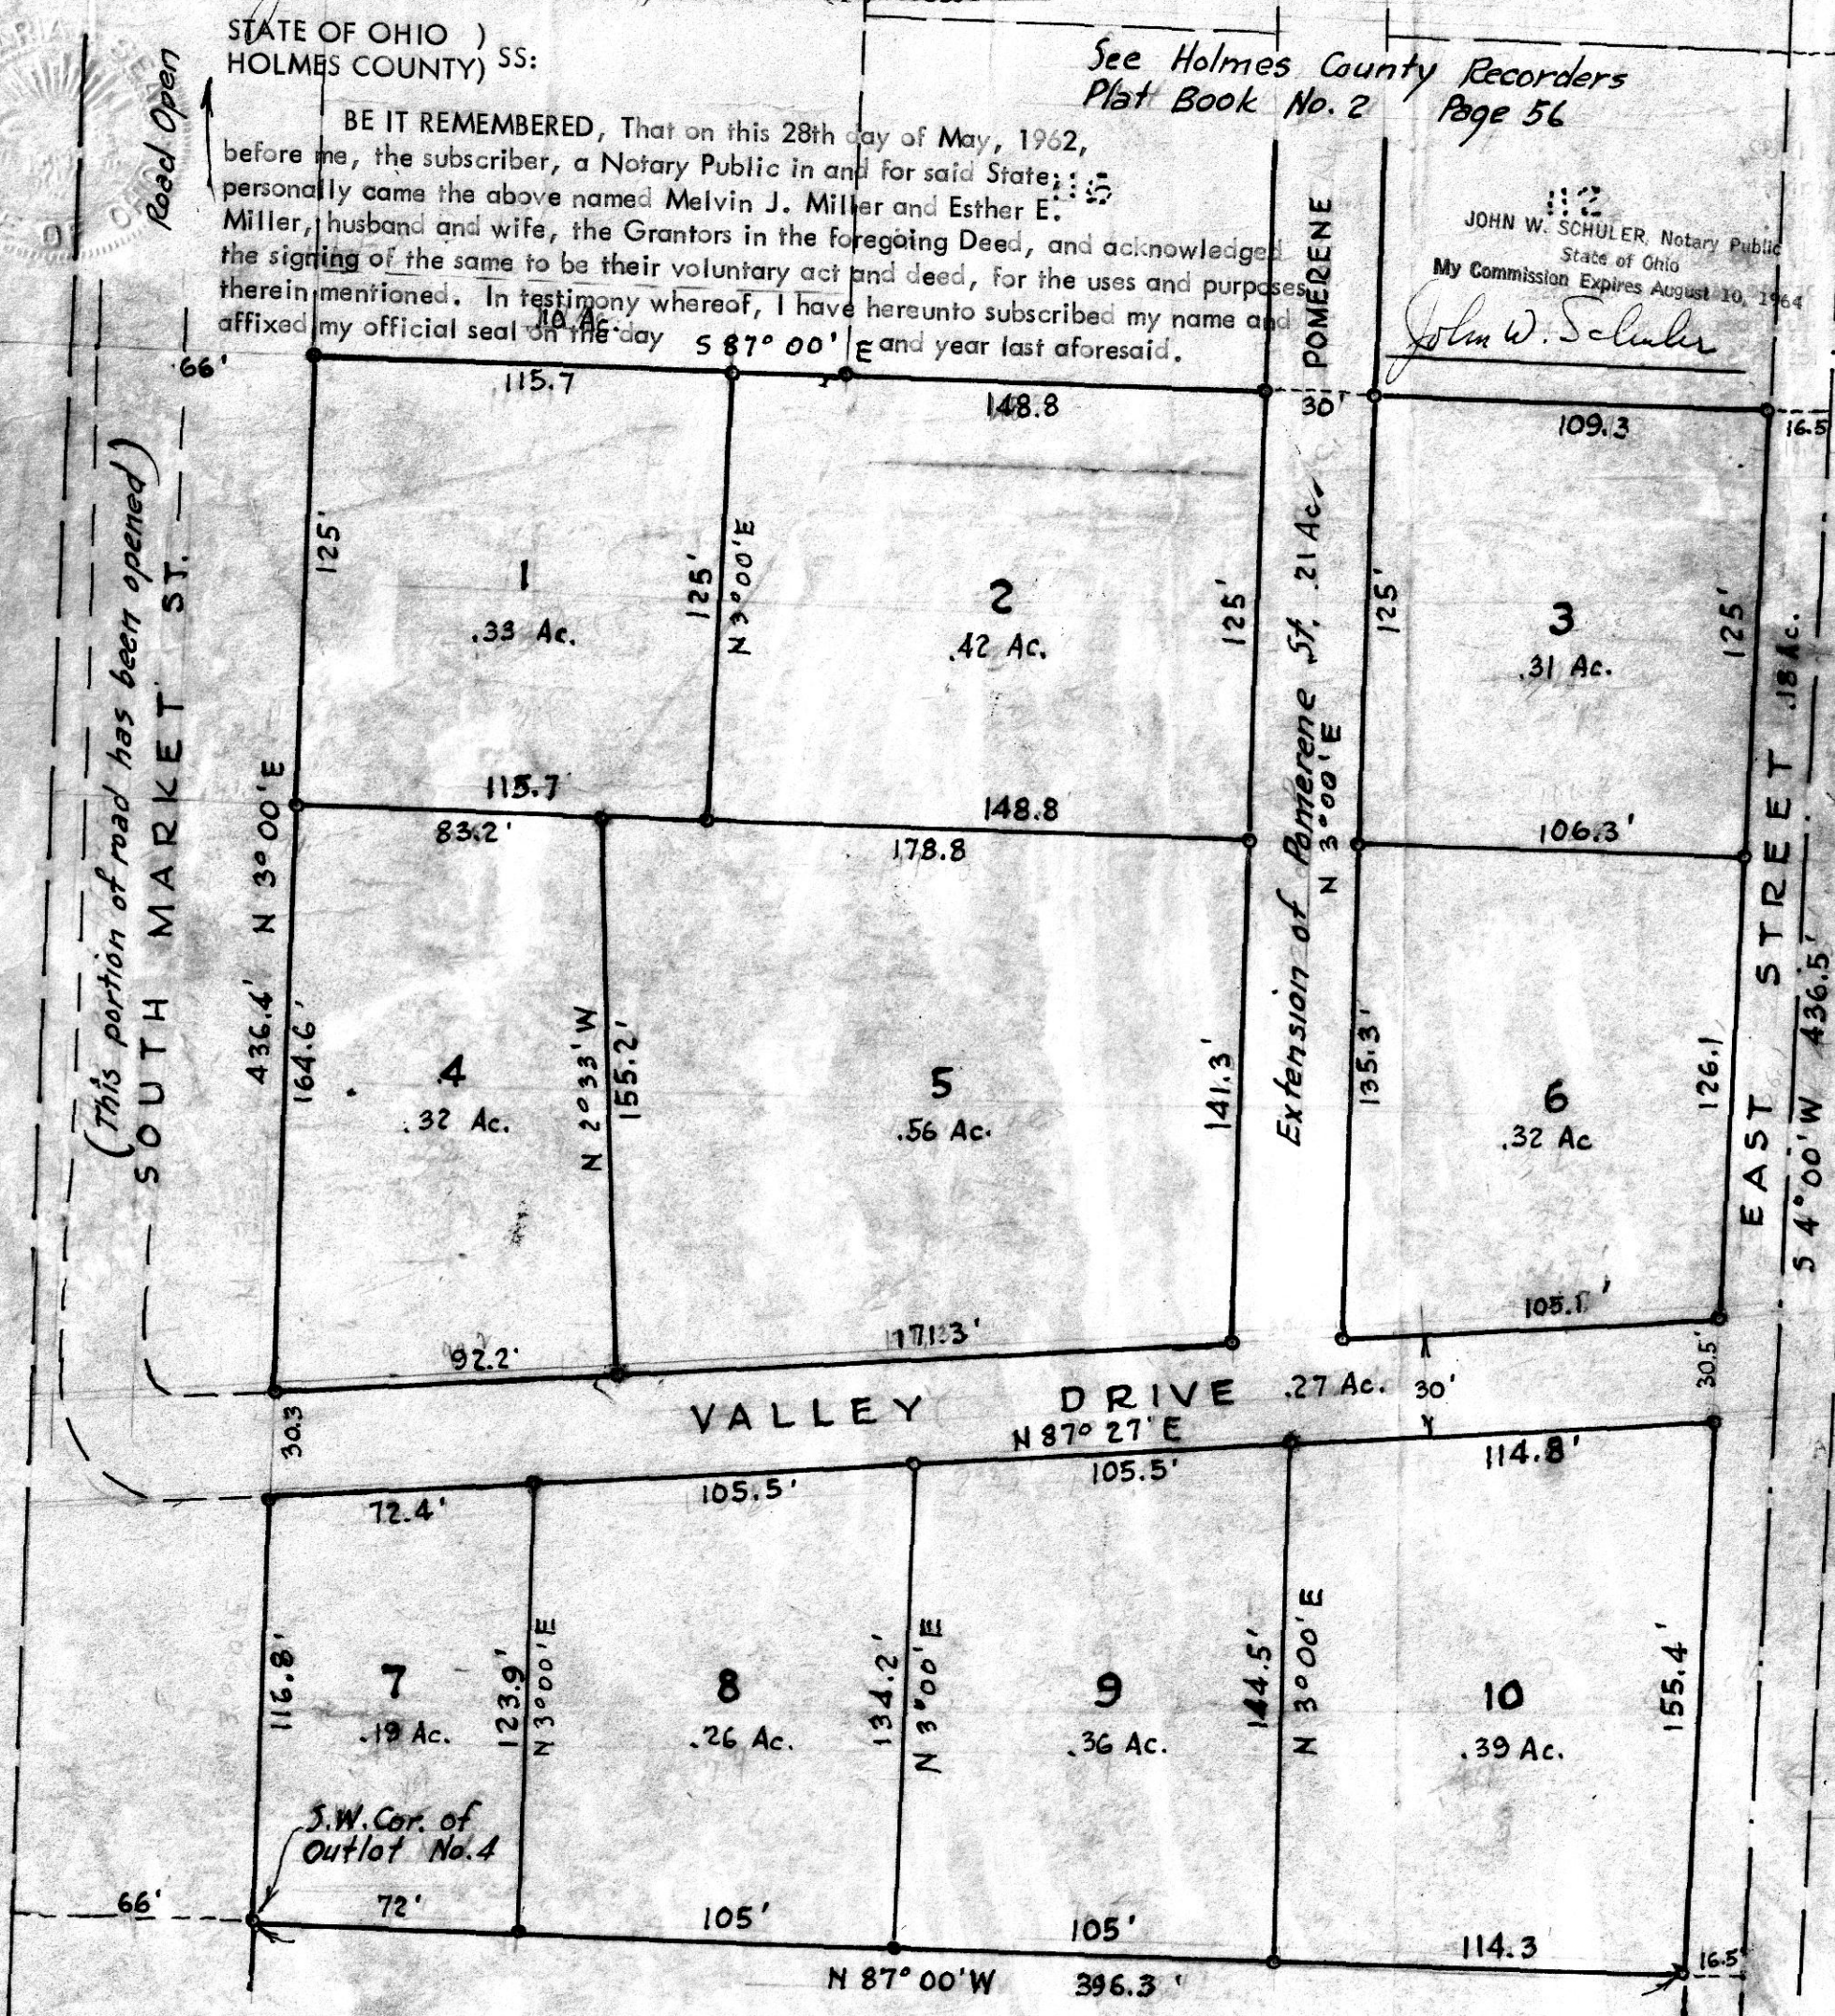

41 X 81