


74208

REC'D: January 30-1963
AT 10:40 O'CLOCK H.M.
RECORDED: January 30-1963
HOLMES CO. Vol. 3 PG 84 B
FEE: \$1.50
Cecily Anderson RECORDER

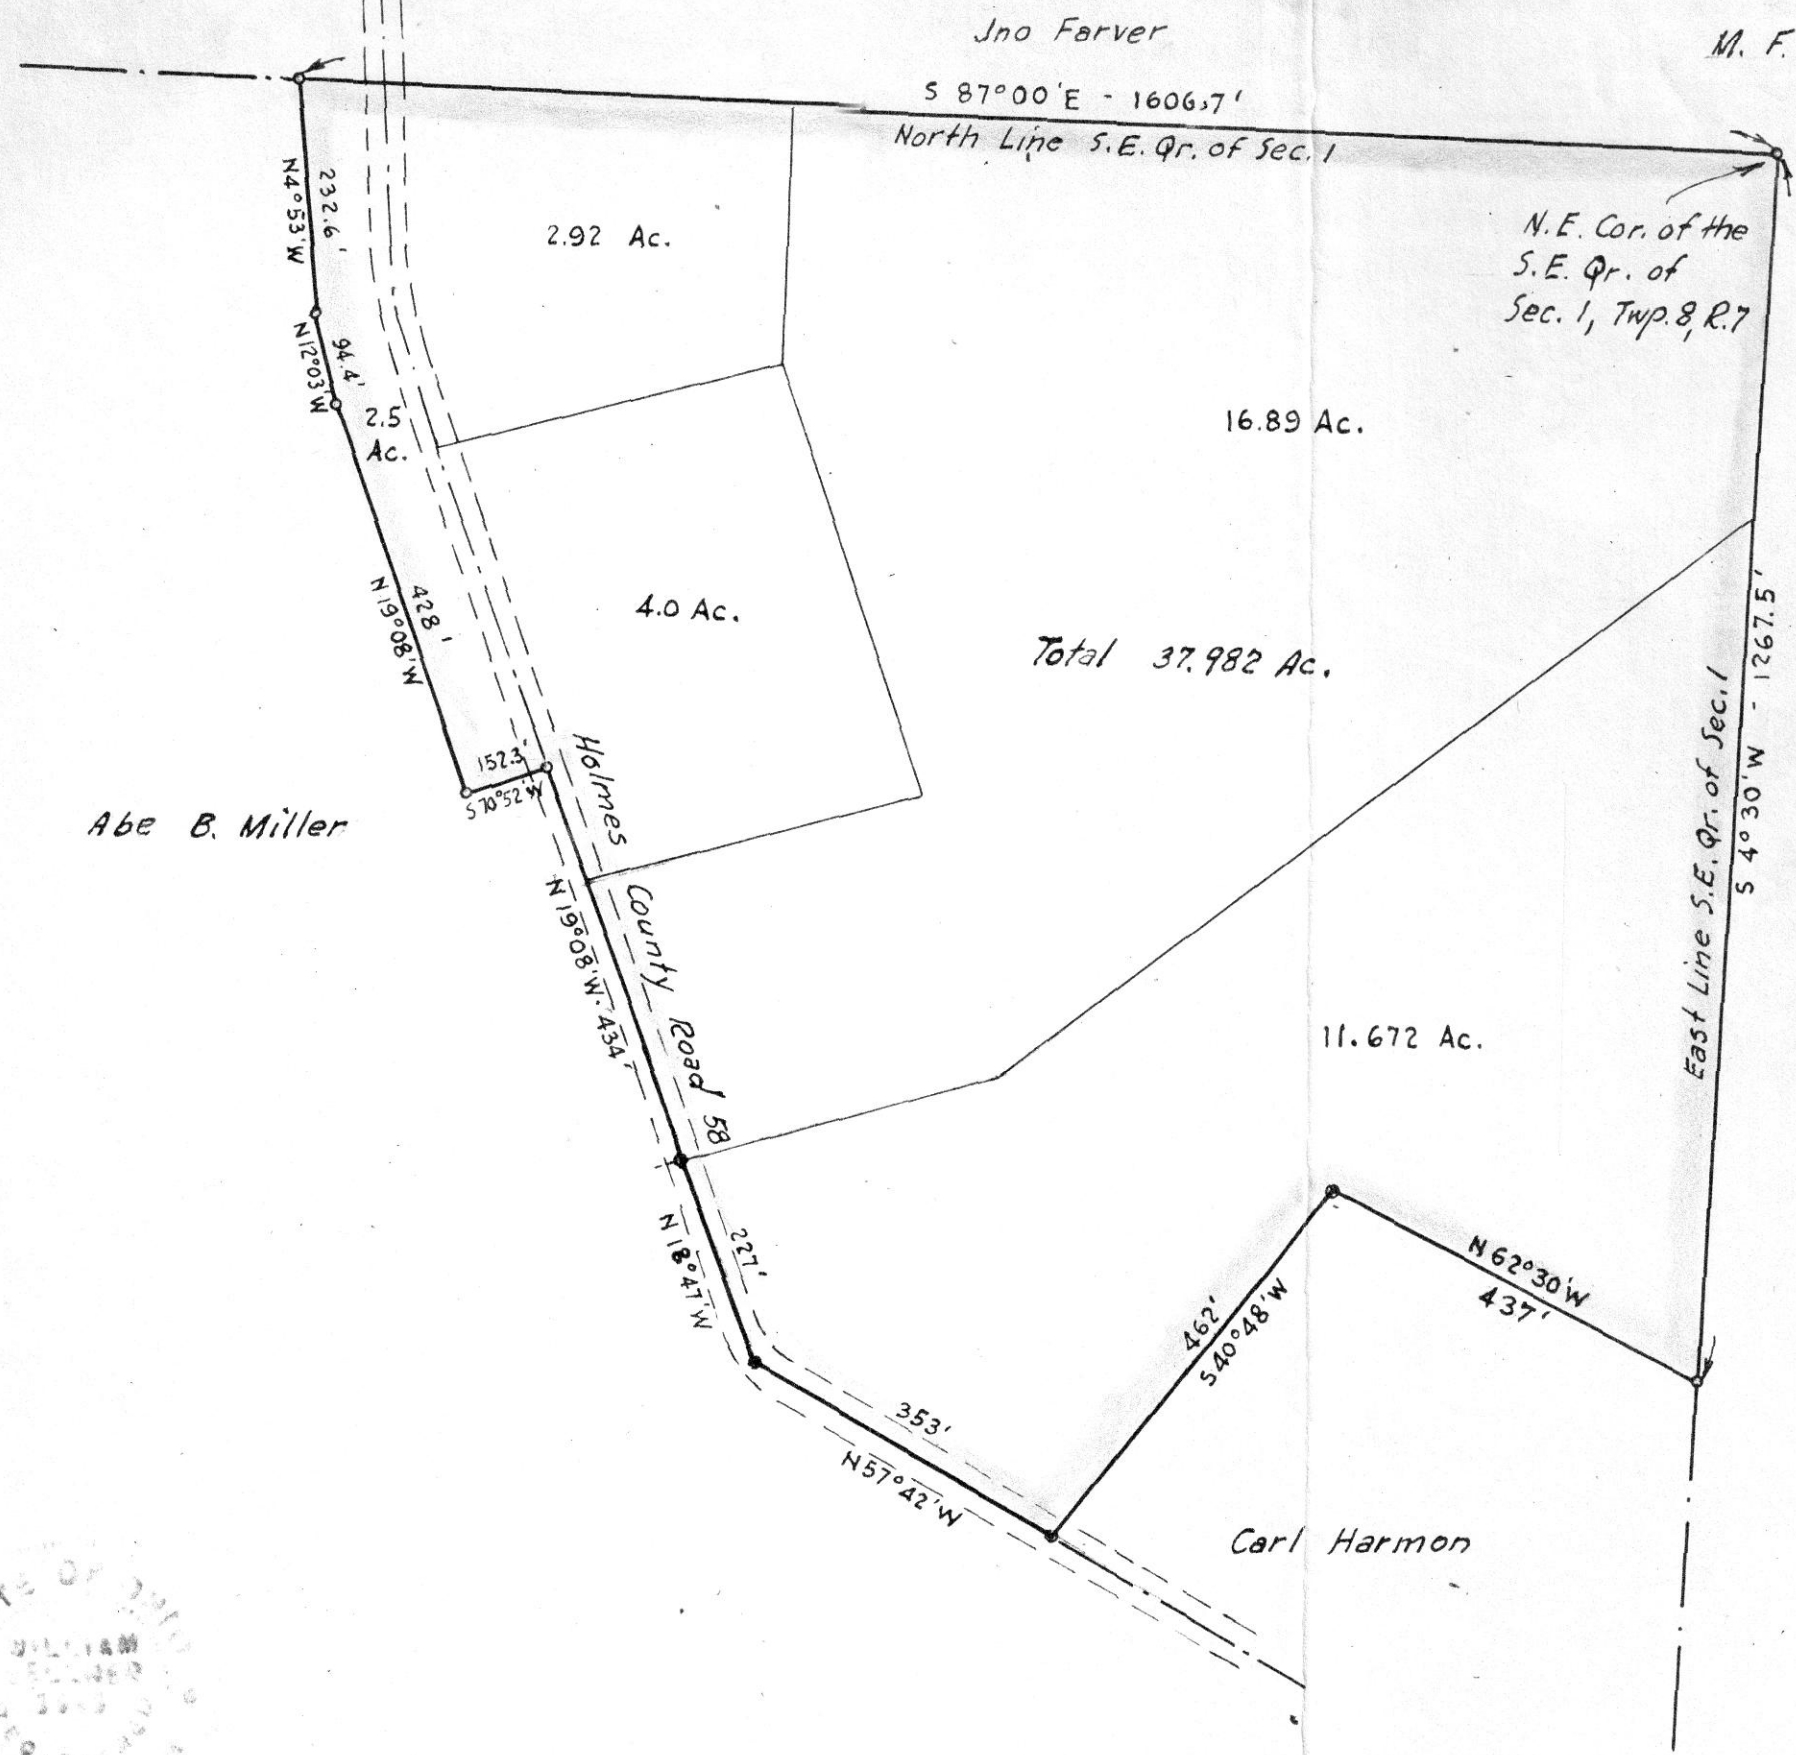

Maude & Wilford
Armstrong


MAP
SHOWING LOCATION
OF THE
DONALD G. BUTLER
PROPERTY
IN
Section 1, Township 8, Range 7
Mechanic Township, Holmes County
Ohio

Scale 1" = 200 ft.

Drawn from
surveys by

Jan. 1963

William Sellner
Reg. Sur. No. 3915

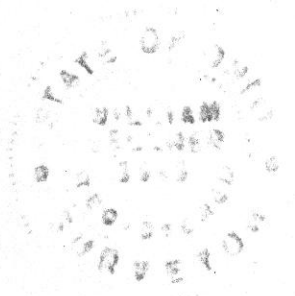

10 acres cultivated
6 " woods
all hills