

8 1/2 x 15

REC'D: February 10-1966

80386

RANDALL SHEDRON - THOMAS DEAN SURVEY
LOT 3 - FOURTH QUARTER - TOWNSHIP 9
RANGE 8 MONROE TOWNSHIP
HOLMES COUNTY, OHIO

AT 9:05 O'CLOCK A.M.


RECORDED: Feb. 10-1966

HOLMES CO. REC. VOL. 4 PG. 82

FEE: \$1.22

W. J. Burkey RECORDER

DEED VOL. PAGE

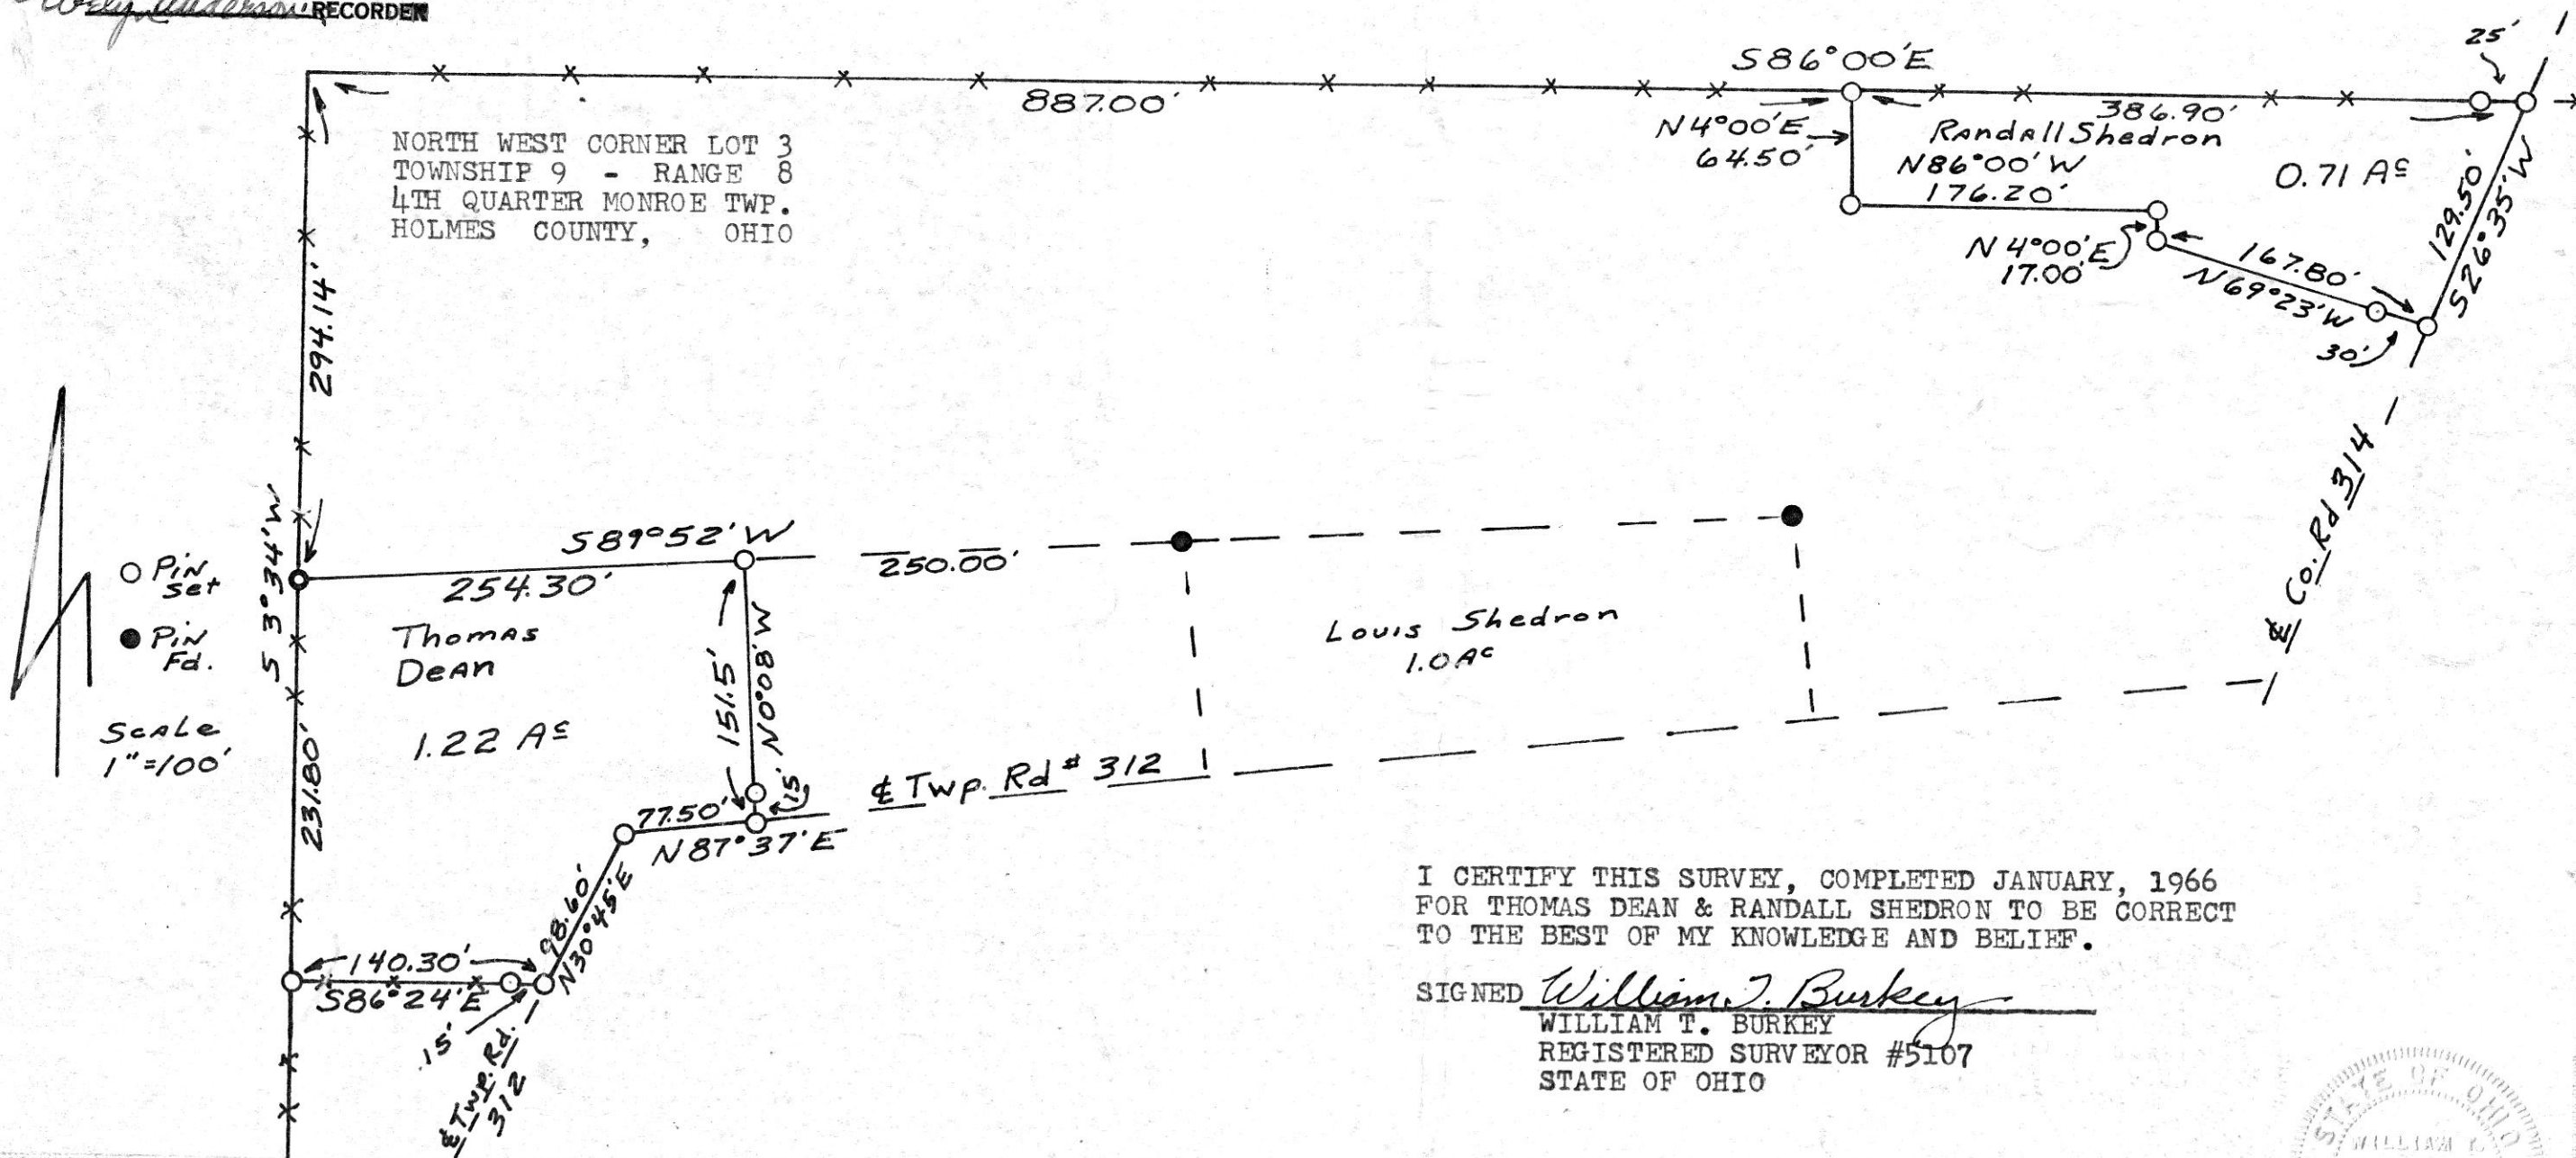


I CERTIFY THIS SURVEY, COMPLETED JANUARY, 1966
FOR THOMAS DEAN & RANDALL SHEDRON TO BE CORRECT
TO THE BEST OF MY KNOWLEDGE AND BELIEF.

SIGNED *William T. Burkey*
WILLIAM T. BURKEY
REGISTERED SURVEYOR #5107
STATE OF OHIO



DEED VOL. PAGE

15 X 13

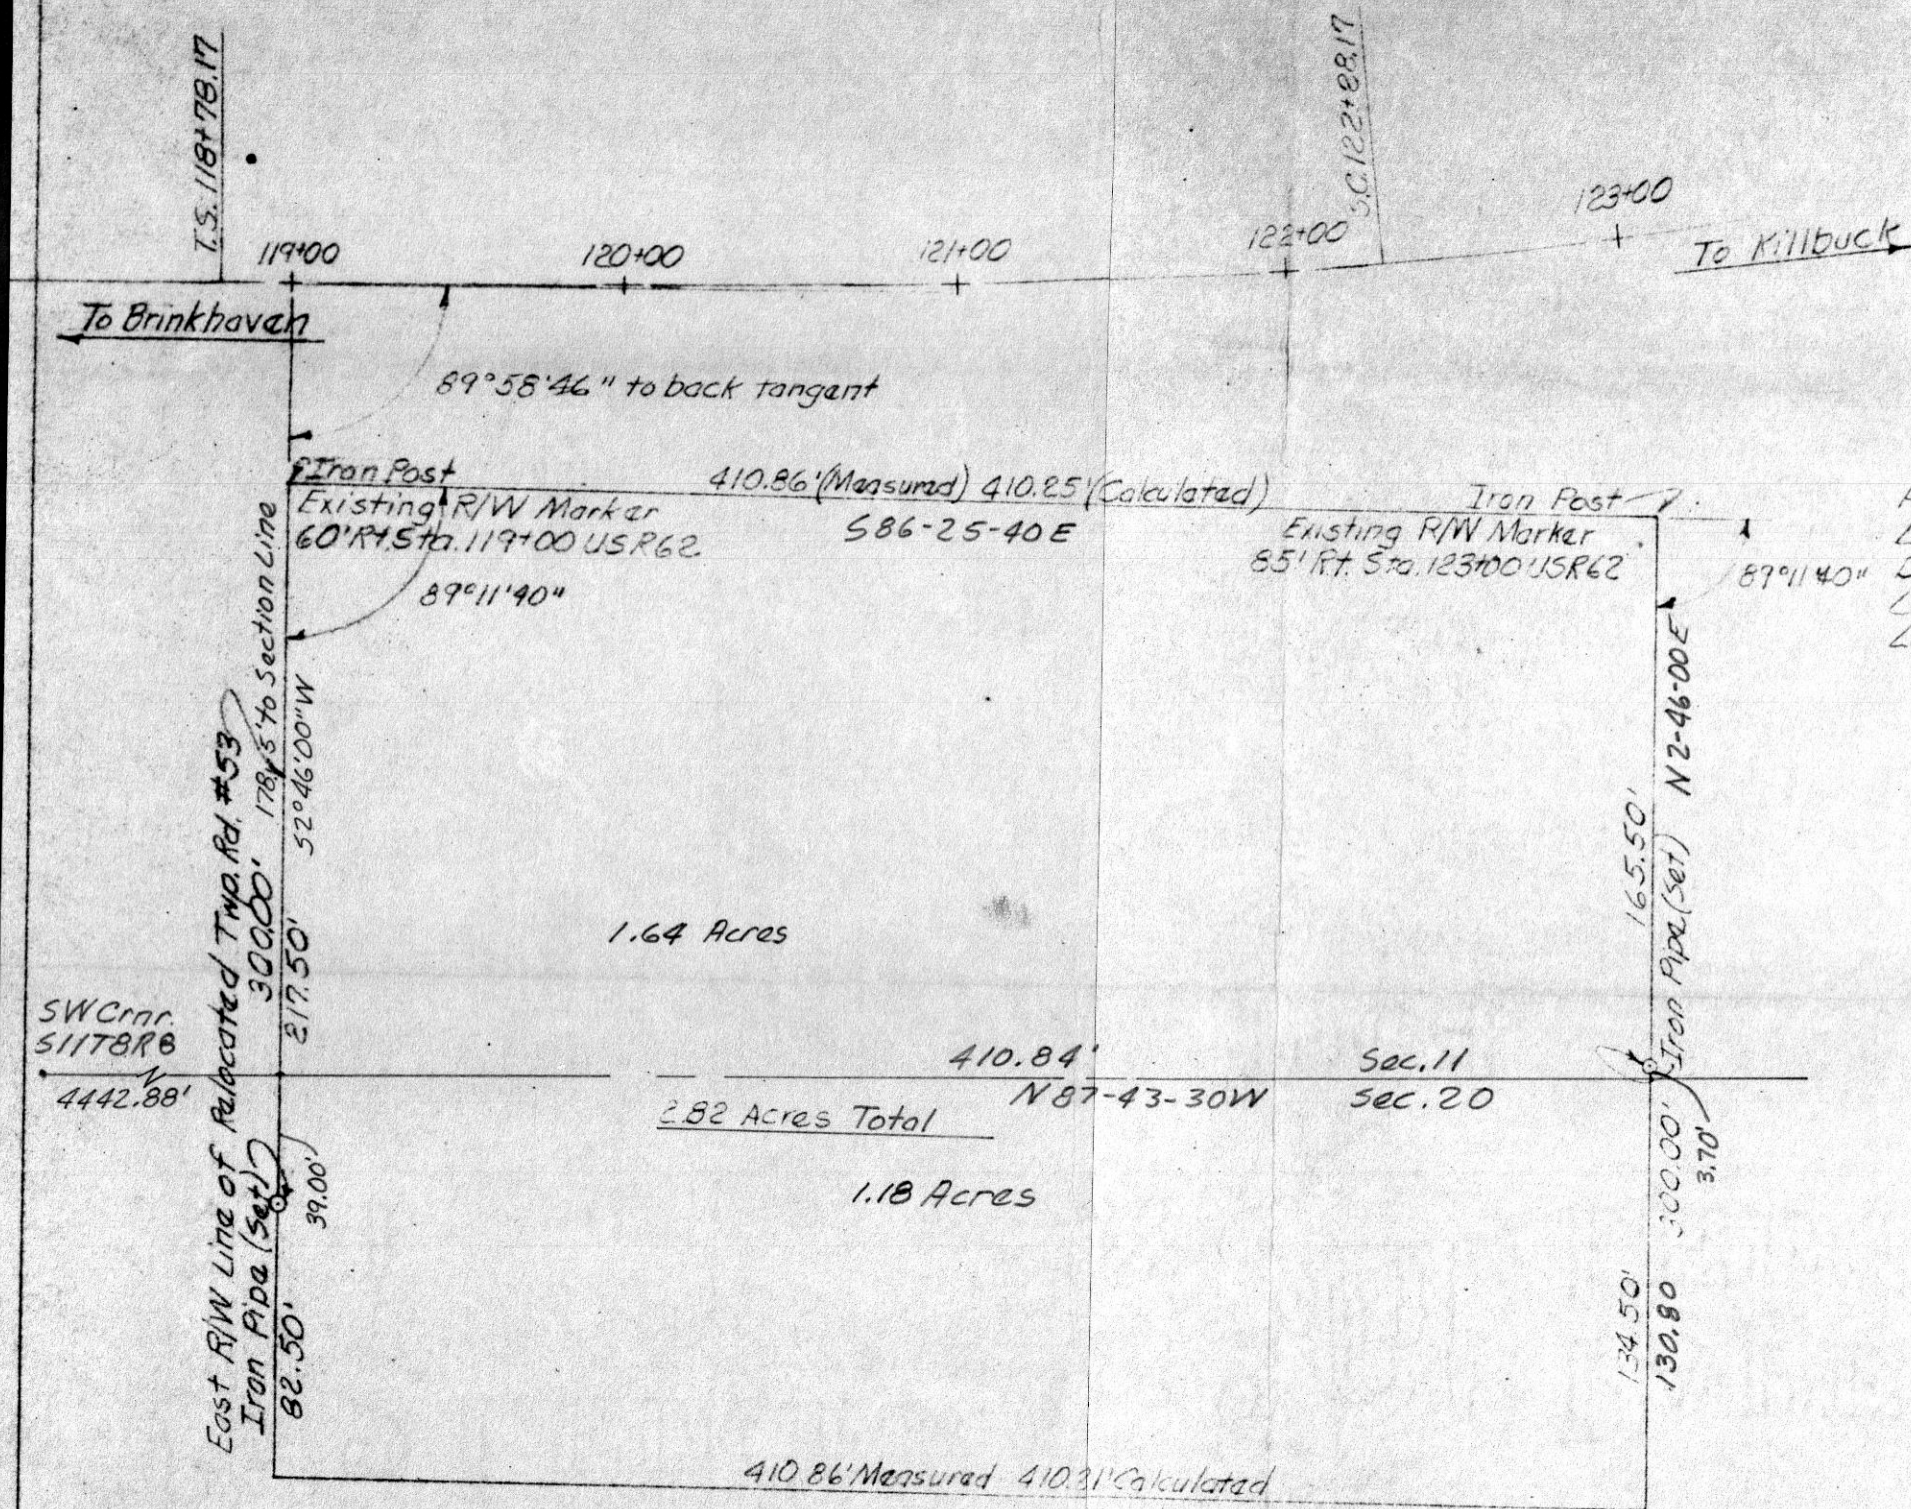

SWCmr. 51178RB
4442.88'

East R/W Line of Relocated Twp. Rd. #53
Iron Pipe (Set)
300.00' 178.5' to Section Line
52° 46' 00" W
82.50' 39.00'

1.64 Acres

2.82 Acres Total

1.18 Acres

LANDS OF VERA M. ANDERSON ETAL

80408

REC'D: February 14-1966
 AT 2:20 O'CLOCK P.M.
 RECORDED: Feb 18-1966
 HOLMES CO. Vol. 4 PG. 82
 FEE: \$1.95
Evly Anderson RECORDER

Scale: 1" = 50'



Robert Lee Kasner

PLAT OF SURVEY FOR
 WILLIAM ANDERSON
 Known as and being part of the Southeast Qtr.
 of Sec. 11 and part of the Northeast Qtr. of Sec.
 20, Twp. 8 N & R 8 W; Killbuck Township,
 County of Holmes and State of Ohio.
 12/3/65
 Robert L. Kasner, Registered Surveyor No. 5193