

DAVID B. & JEAN STONER
 D. B. 150 PG. 61
 ORIG. 124.9 AC.

PLAT OF SURVEY
18.62 AC.


LOT 23, 2ND QTR. TWP, TWP 9, RANGE 8
 MONROE TWP, HOLMES CO., OHIO

18.62 AC.



Scale 1" = 100'

- △ - STONE FOUND
- ⊗ - IRON PIN FOUND
- - IRON PIN SET
- ⊙ - P.K. NAIL OR R.R. SPIKE FOUND
- - R.R. SPIKE SET

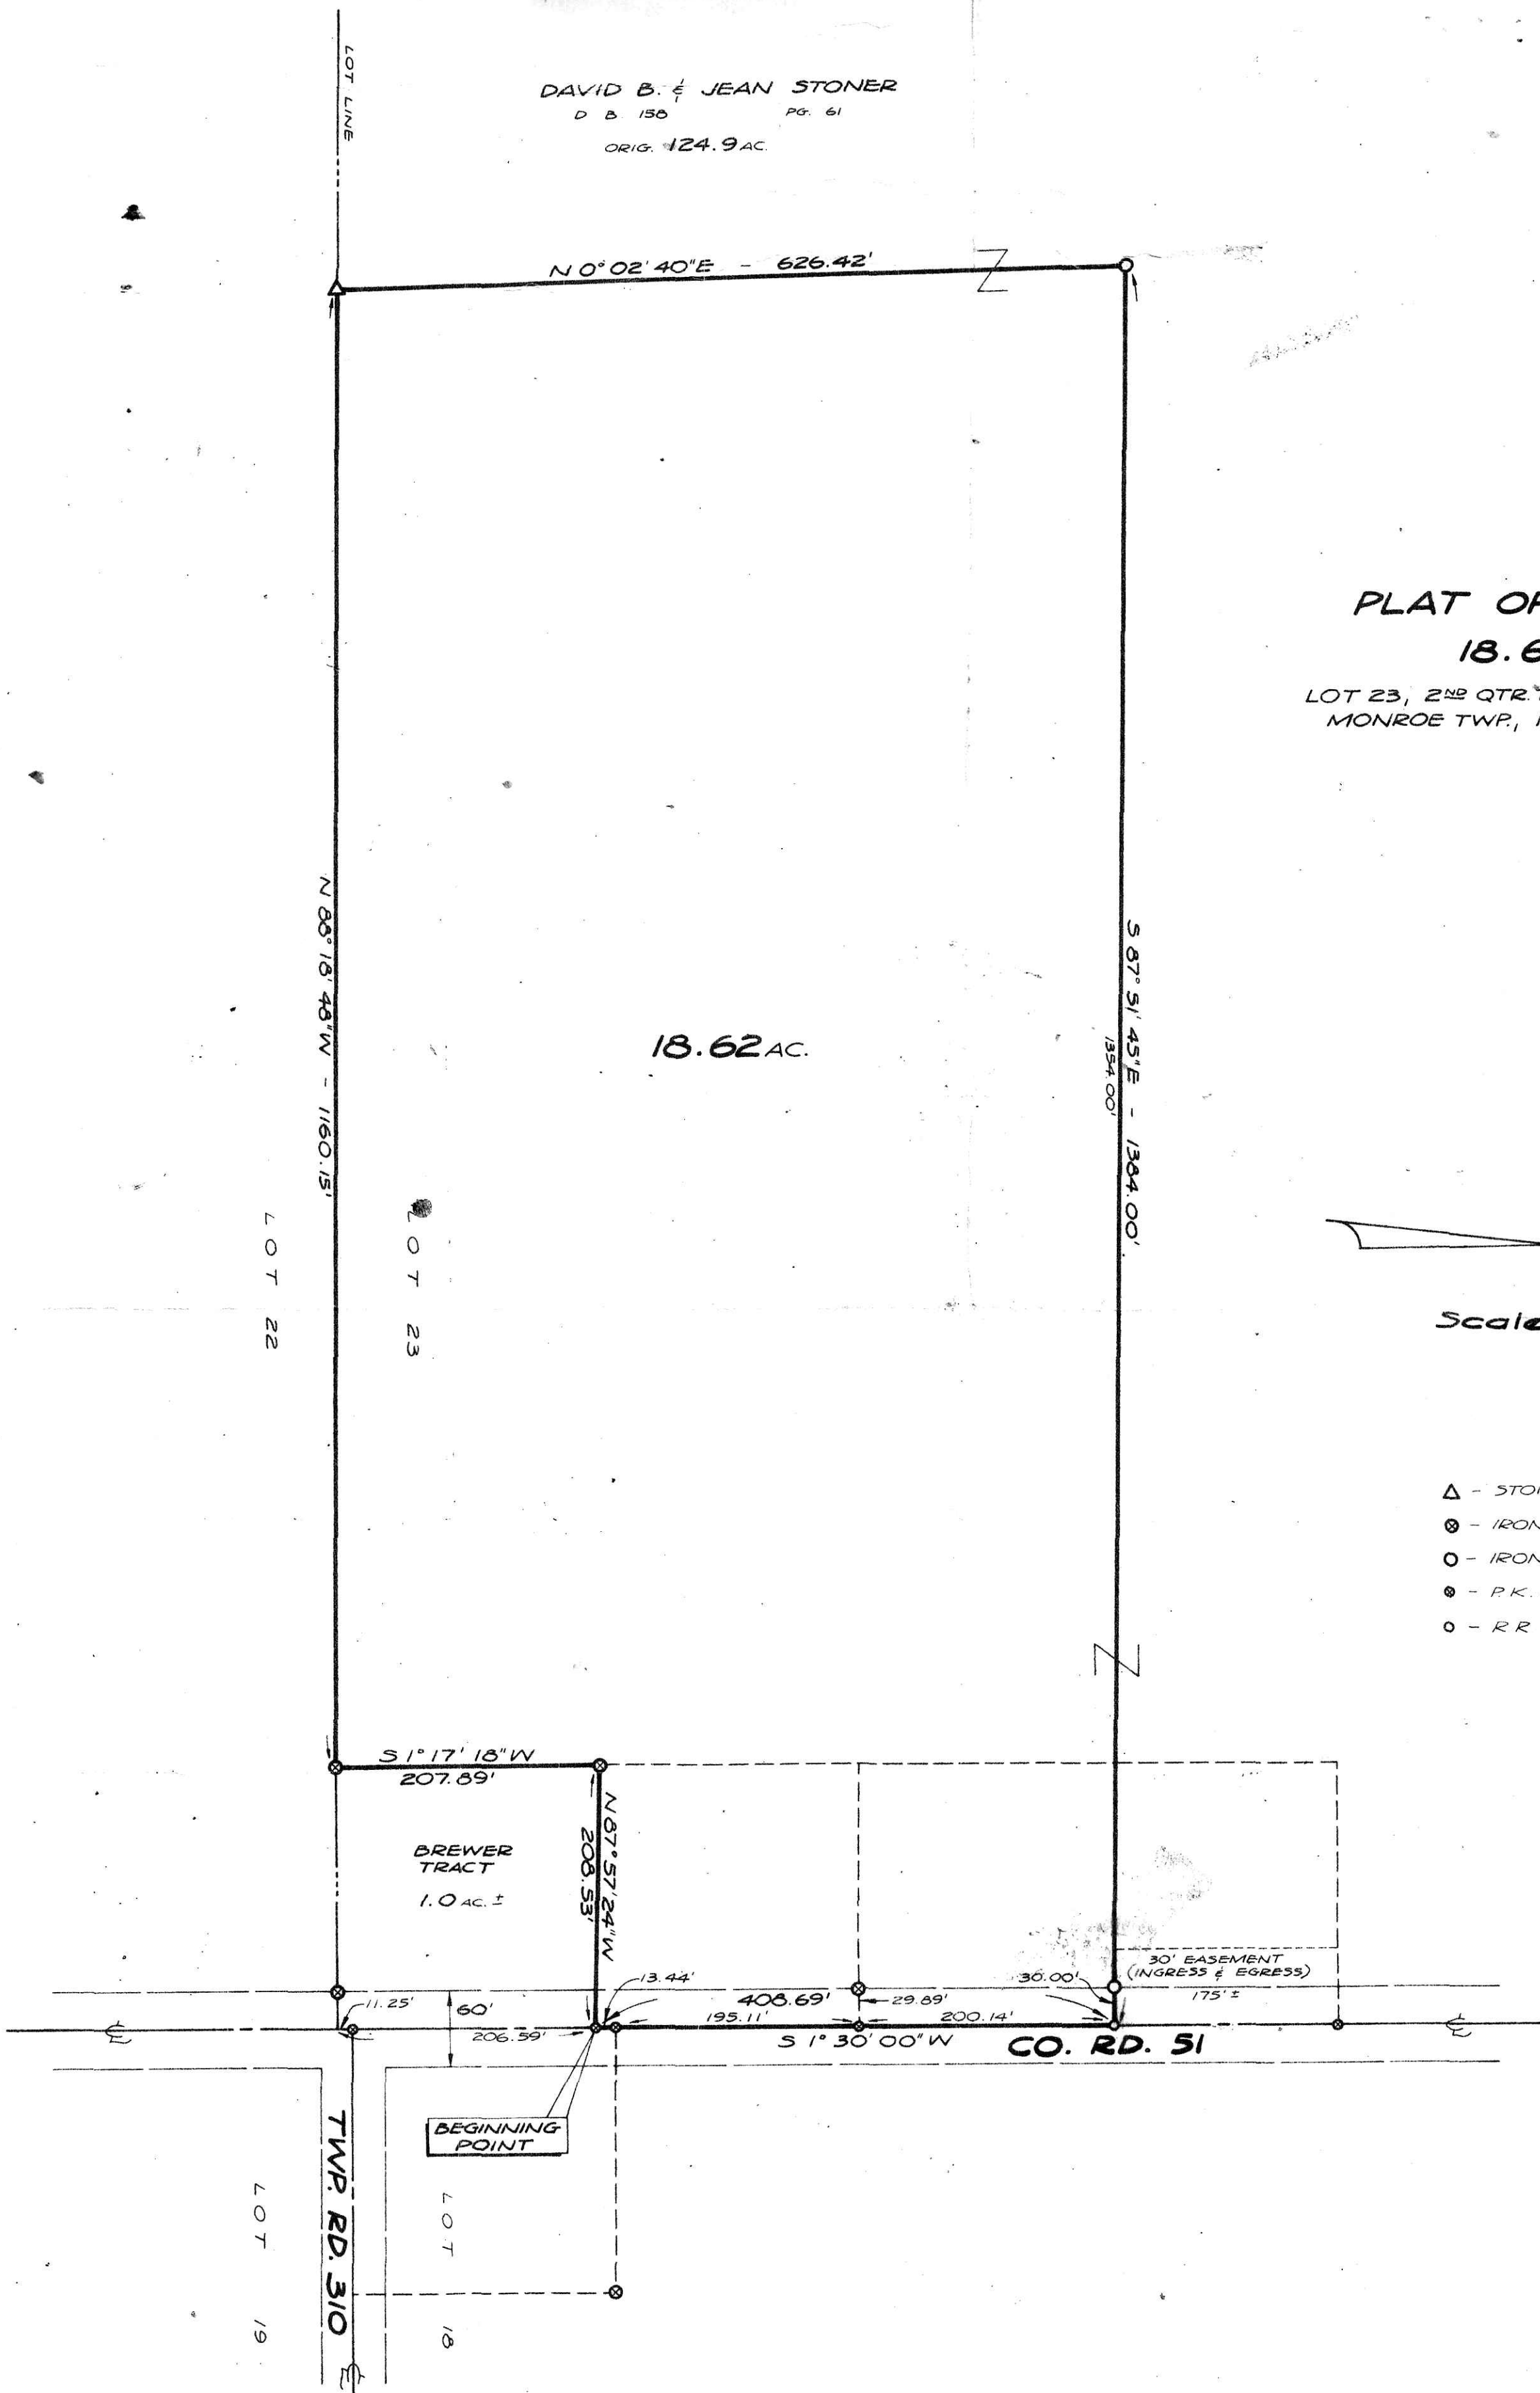

101186 INDEXED

REC'D. March 15, 1974
 AT 2:13 O'CLOCK P.M.
 RECORDED March 15, 1974
 HOLMES CO. Vol. 6 PG. 21
 FEE: \$ 7.75
Richard J. Brown RECORDER
 (184)

17 x 22
 Deed Vol. 186 Pg. 583

William L. Hazlett 1-18-74
 Registered Surveyor #5479 Date

P. E. MARTIN & ASSOCIATES, INC.
 engineers land planners surveyors
 77 E. WILSON BRIDGE RD. WORTHINGTON, OHIO