

101375

REC'D April 11, 1974

AT 11:32 O'CLOCK A.M.


RECORDED April 12, 1974

HOLMES CO. PLAT VOL. 6 PG. 23

FEE: \$ 2.96

Richard Brannan RECORDER
(2.2)

Deed Vol. 186 Pgs. 780-782

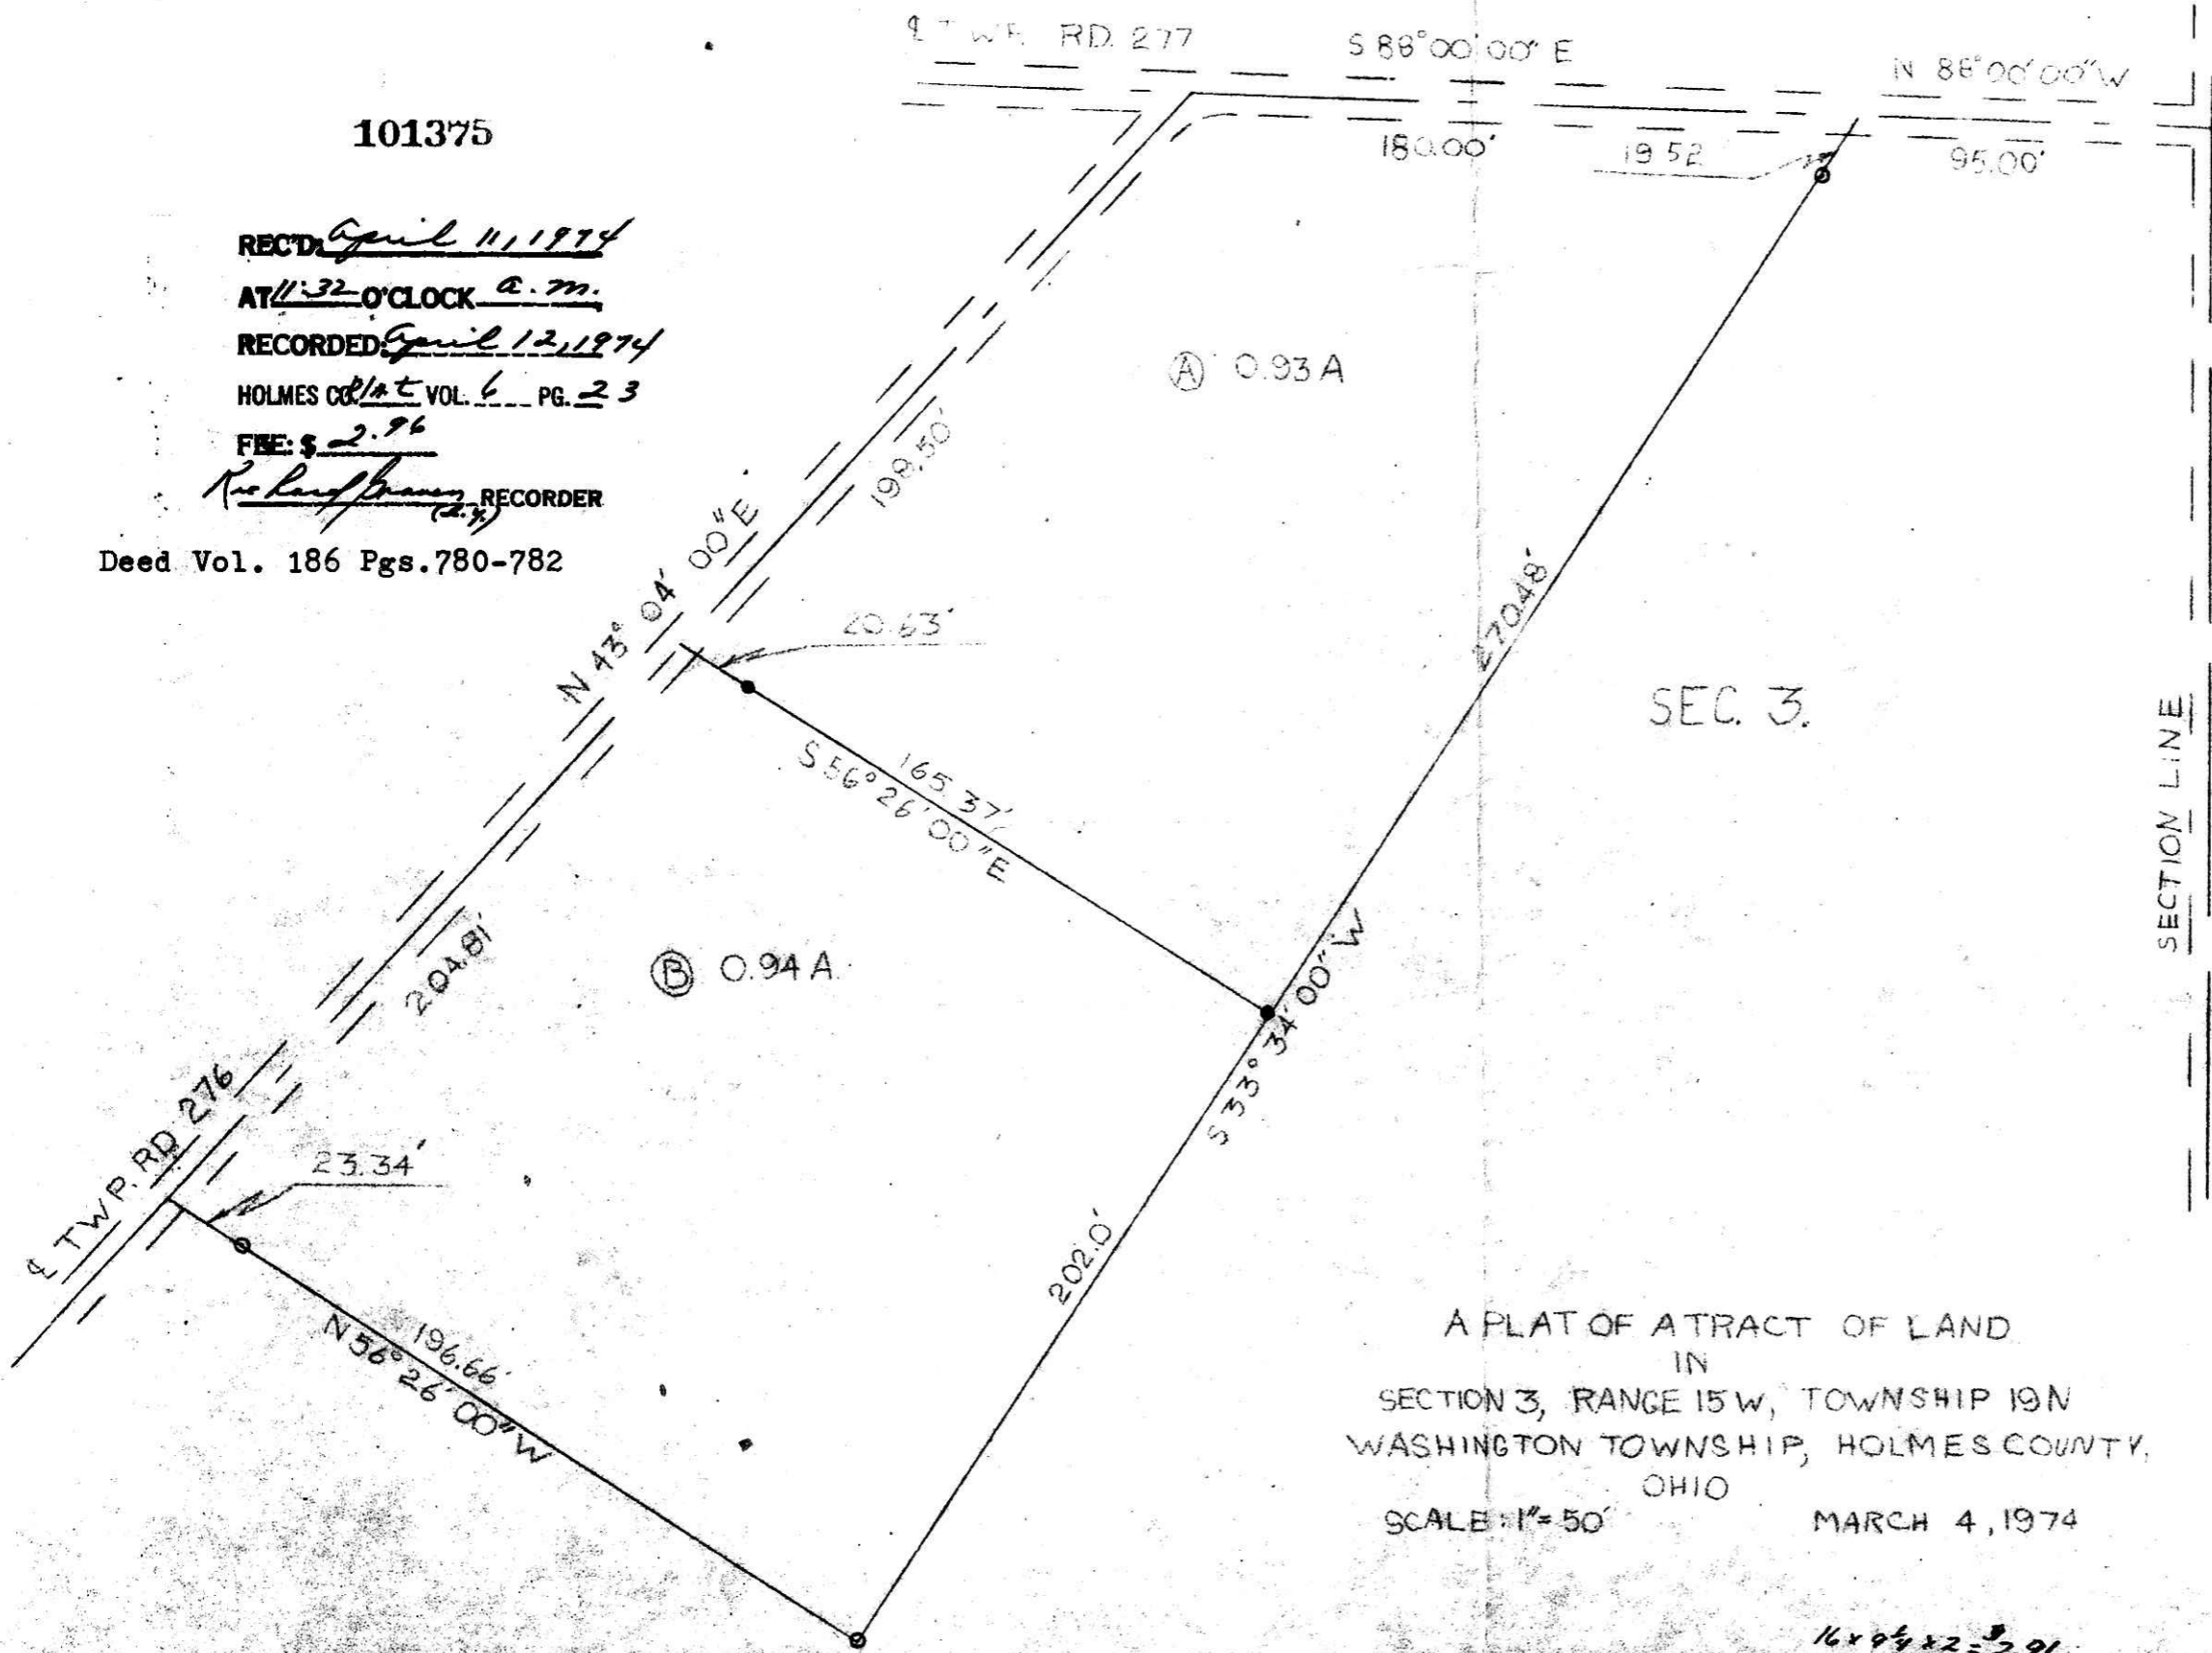


NE CORNER OF SE. QUARTER SECTION 3

SEC. 3.

SECTION LINE

TWP RD 271

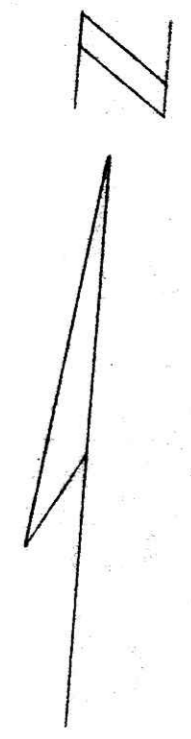

A PLAT OF ATRACT OF LAND
 IN
 SECTION 3, RANGE 15W, TOWNSHIP 19N
 WASHINGTON TOWNSHIP, HOLMES COUNTY,
 OHIO
 SCALE: 1" = 50' MARCH 4, 1974

• STEEL PIN
 ○ IRON PIPE

B.A. Stewart R.S. #414

16 x 9 1/4 x 2 = 2.96