


BEING PART OF: LOT ~
 SEC. 24
 QUAR. 3rd
 T8N. R8W U.S.M.L.
 TWP. RICHLAND
 COUNTY HOLMES

THE COSHOCTON LAND SURVEYING SERVICE
 233 S. FOURTH ST. COSHOCTON, OHIO 43812
 PHONE: 614-622-4545

SURVEY FOR: Gross Lumber
 DATE: June 1974
 SCALE: 1" = 200'

102374 INDEXED
 REC'D: July 24 1974
 AT 3:46 O'CLOCK PM
 RECORDED: July 25 1974
 HOLMES CO. Vol. 6 PG. 34
 FEES 14.96
Richard Krause RECORDER
 Deed Vol. 188 Page 45

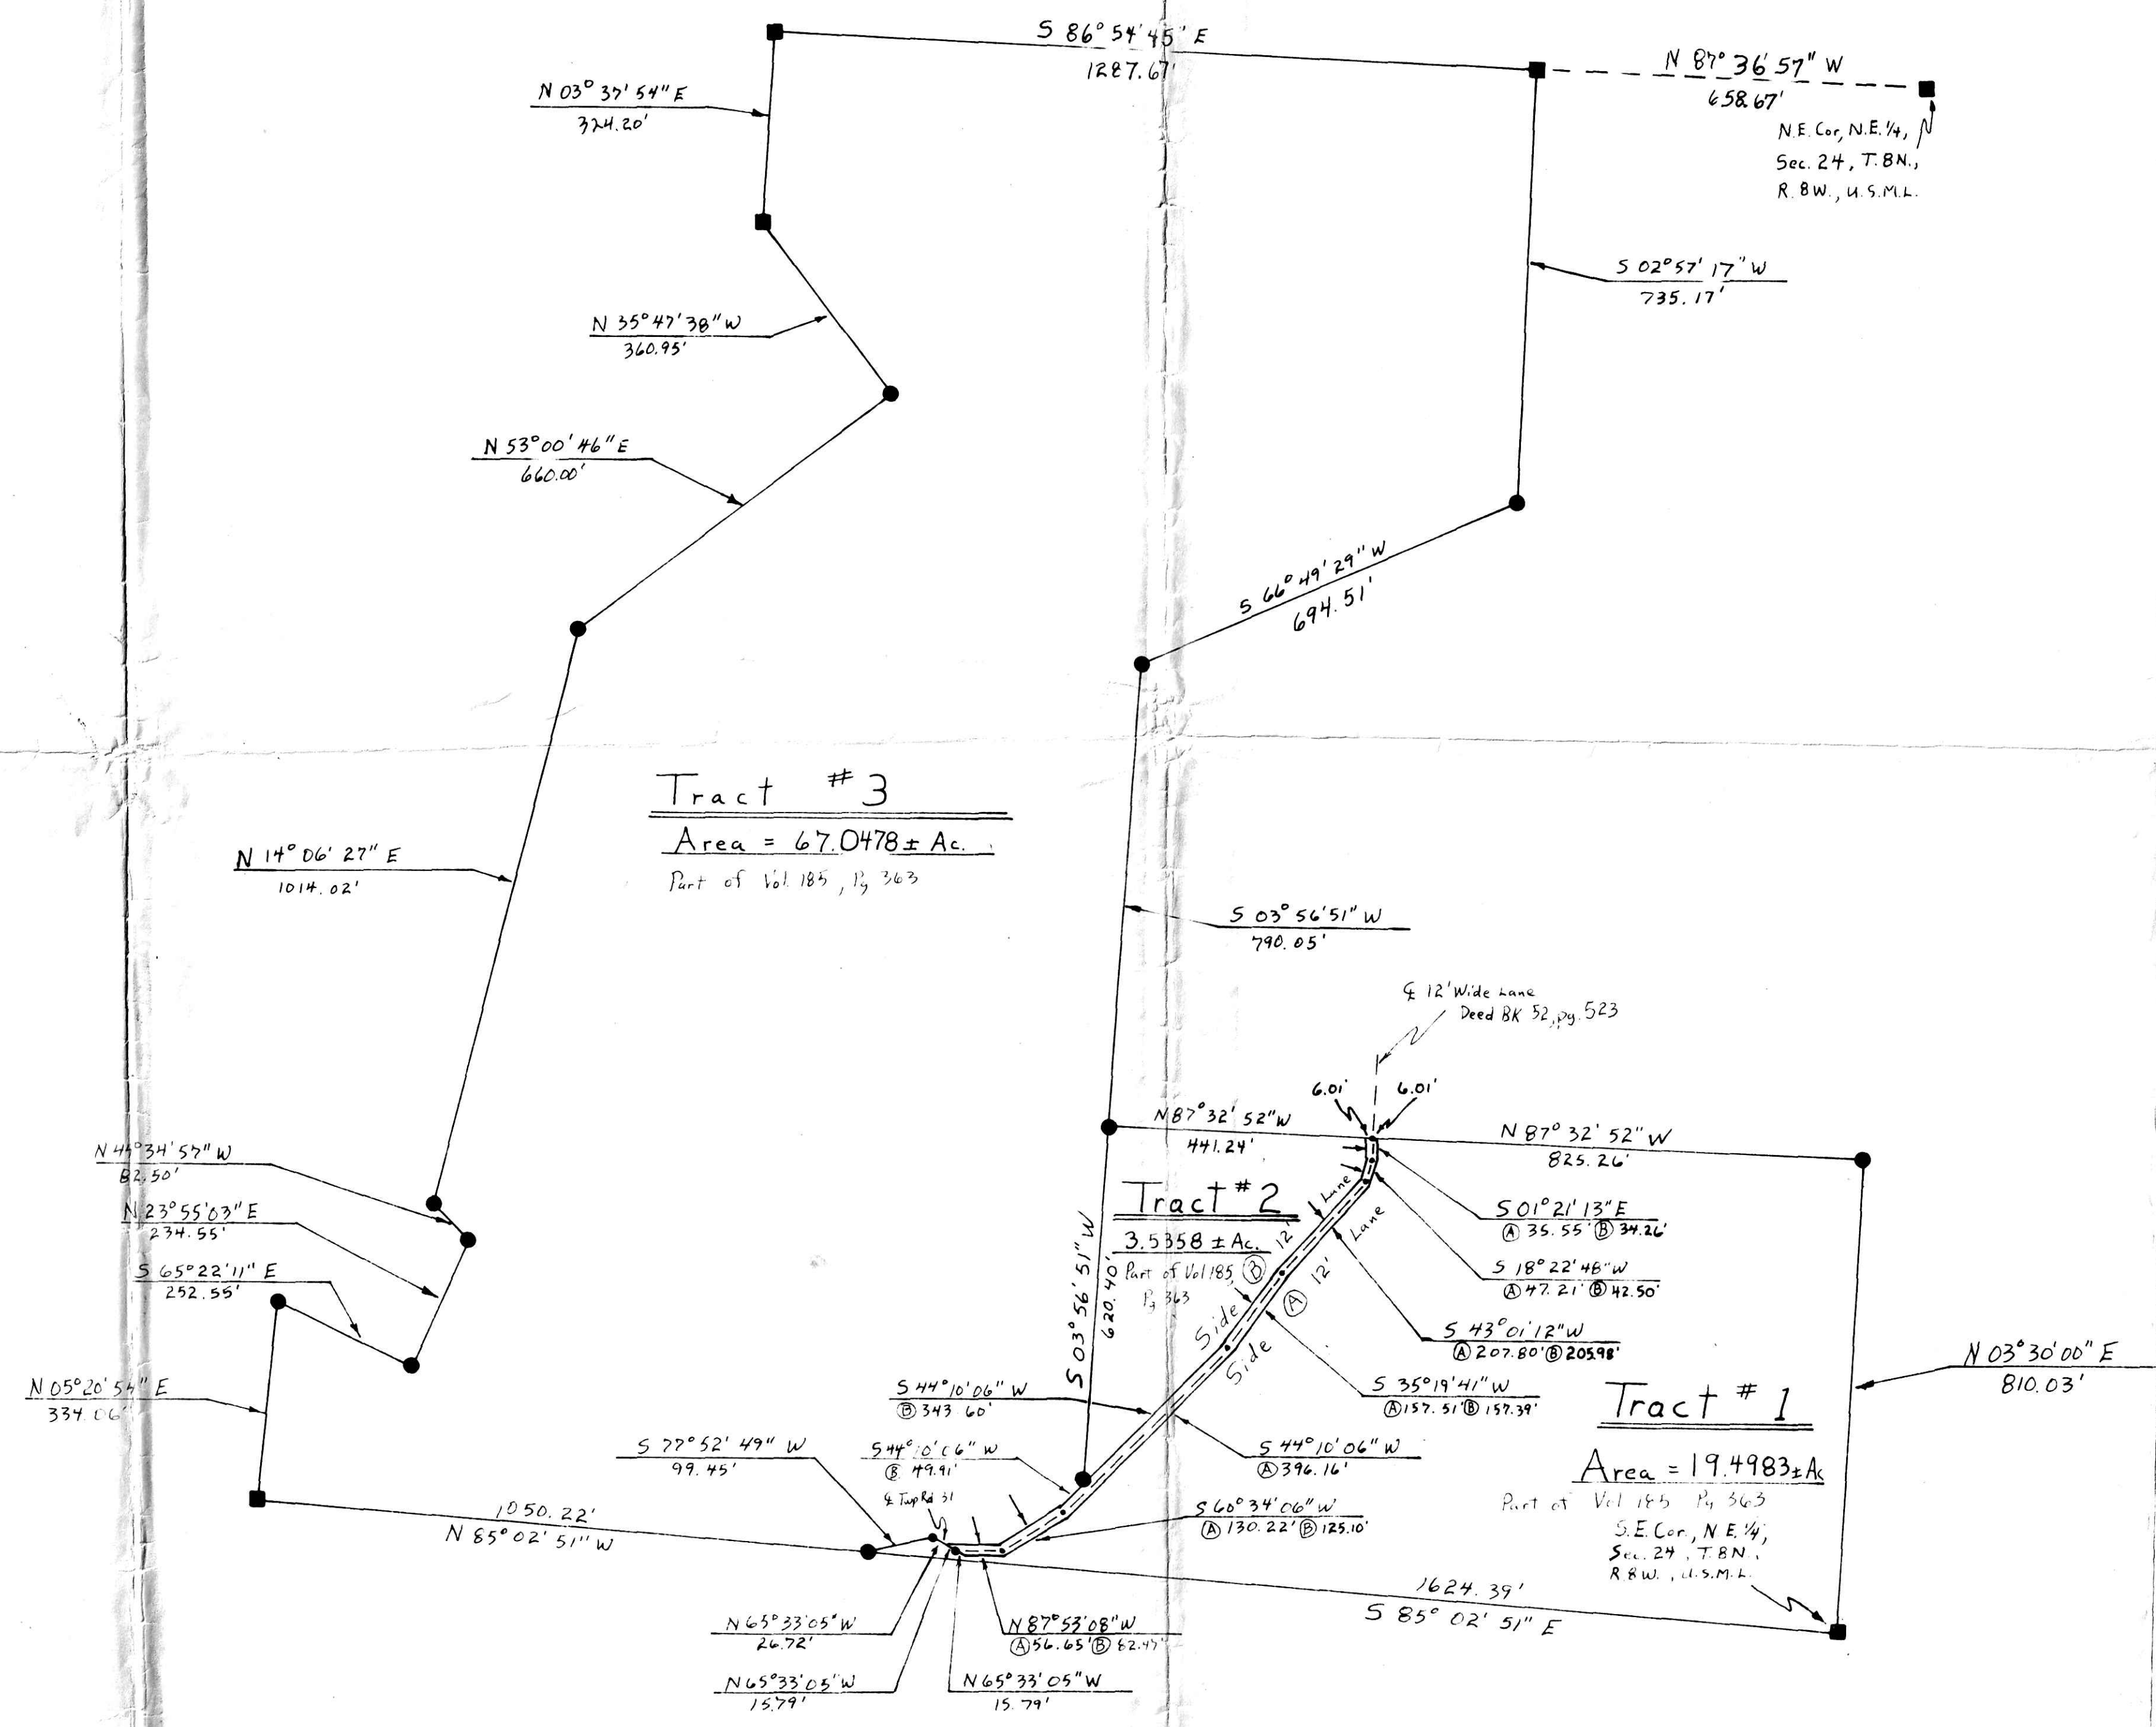

I HEREBY CERTIFY THE ABOVE PLAT TO BE CORRECT TO THE BEST OF MY KNOWLEDGE AND BELIEF.

REGISTERED SURVEYOR
 REGISTERED ENGINEER

