


Robert & Sally Miller Vol. 182 Pg. 510

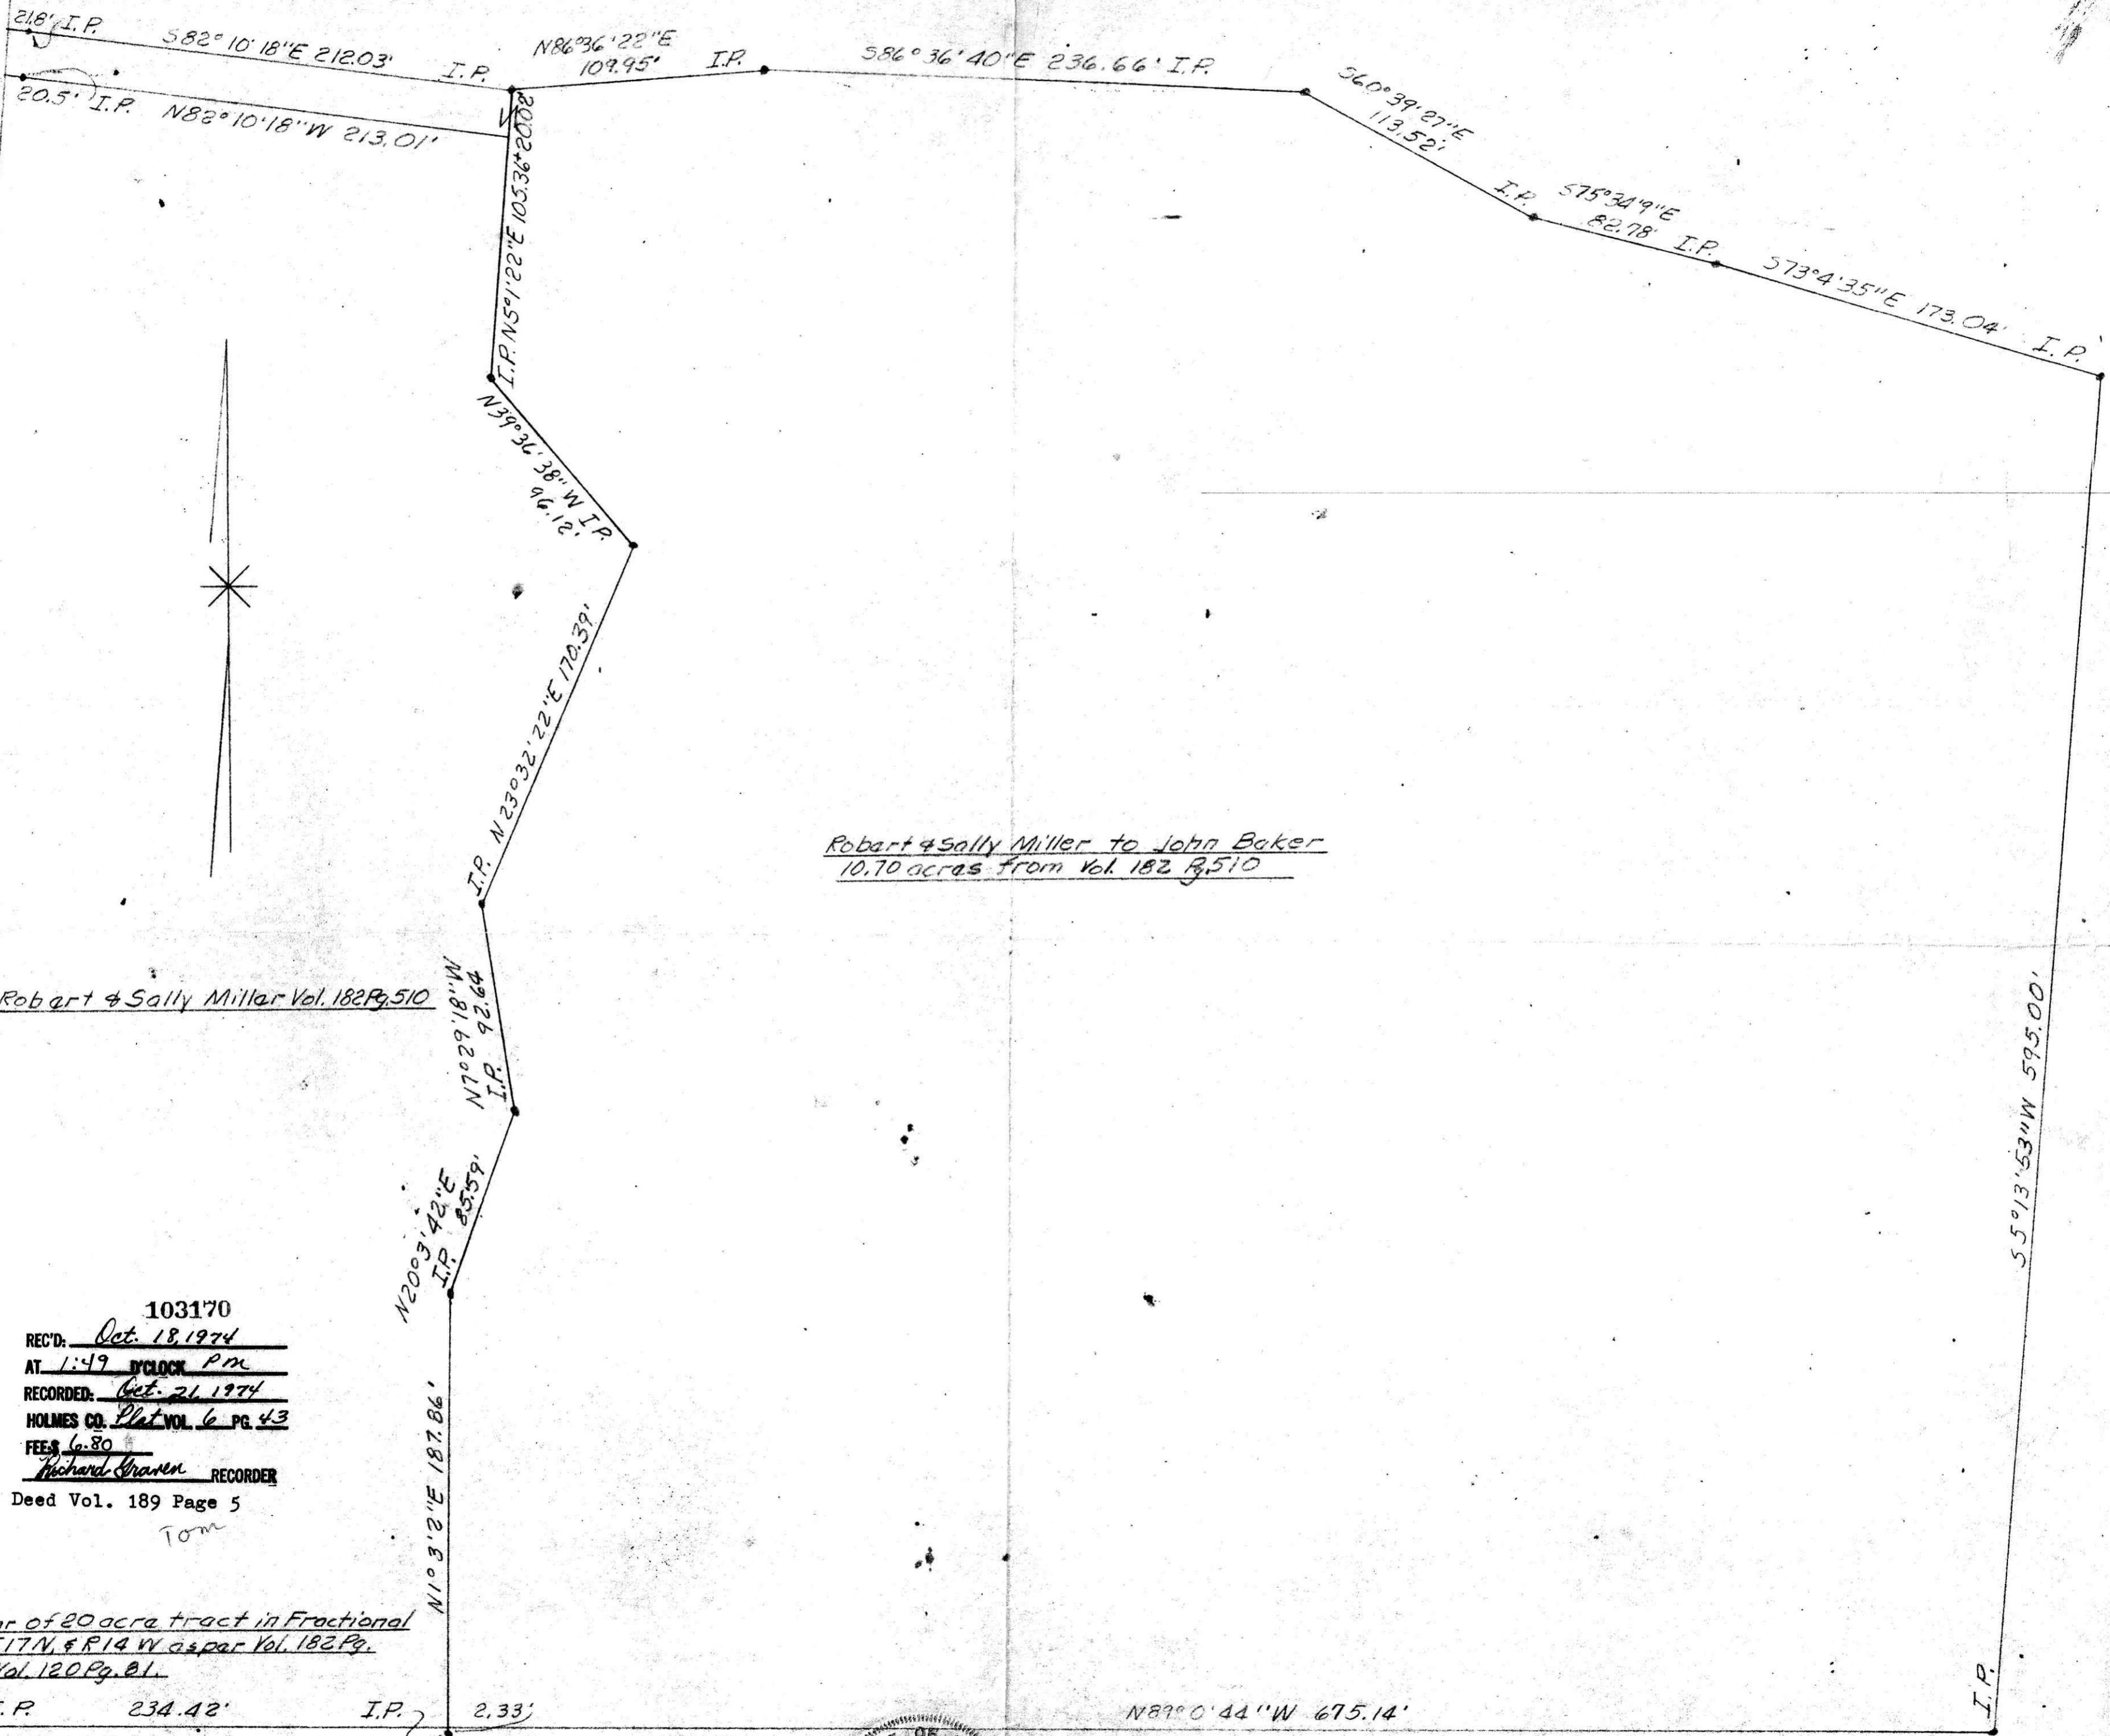


Robert & Sally Miller to John Baker
10.70 acres from Vol. 182 Pg. 510

Robert & Sally Miller Vol. 182 Pg. 510

103170
 REC'D: Oct. 18, 1974
 AT 1:49 O'CLOCK PM
 RECORDED: Oct. 21, 1974
 HOLMES CO. Plat VOL 6 PG 43
 FEES 6.80
Richard Kraven RECORDER
 Deed Vol. 189 Page 5

Tom

SW corner of 20 acre tract in Fractional
S22, T17N, & R14 W as per Vol. 182 Pg.
510 & Vol. 120 Pg. 81.

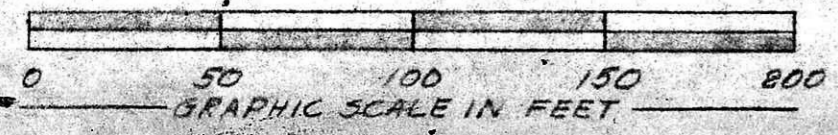

PLAT OF A SURVEY
 ROBERT & SHIRLEY MILLER TO JOHN BAKER
 Located in Monroe Twp., Hol. Co., Ohio: S22, T17N, R14W
 Robert L. Kasner P.S. 5193, P.E. 28820