



Handwritten signature

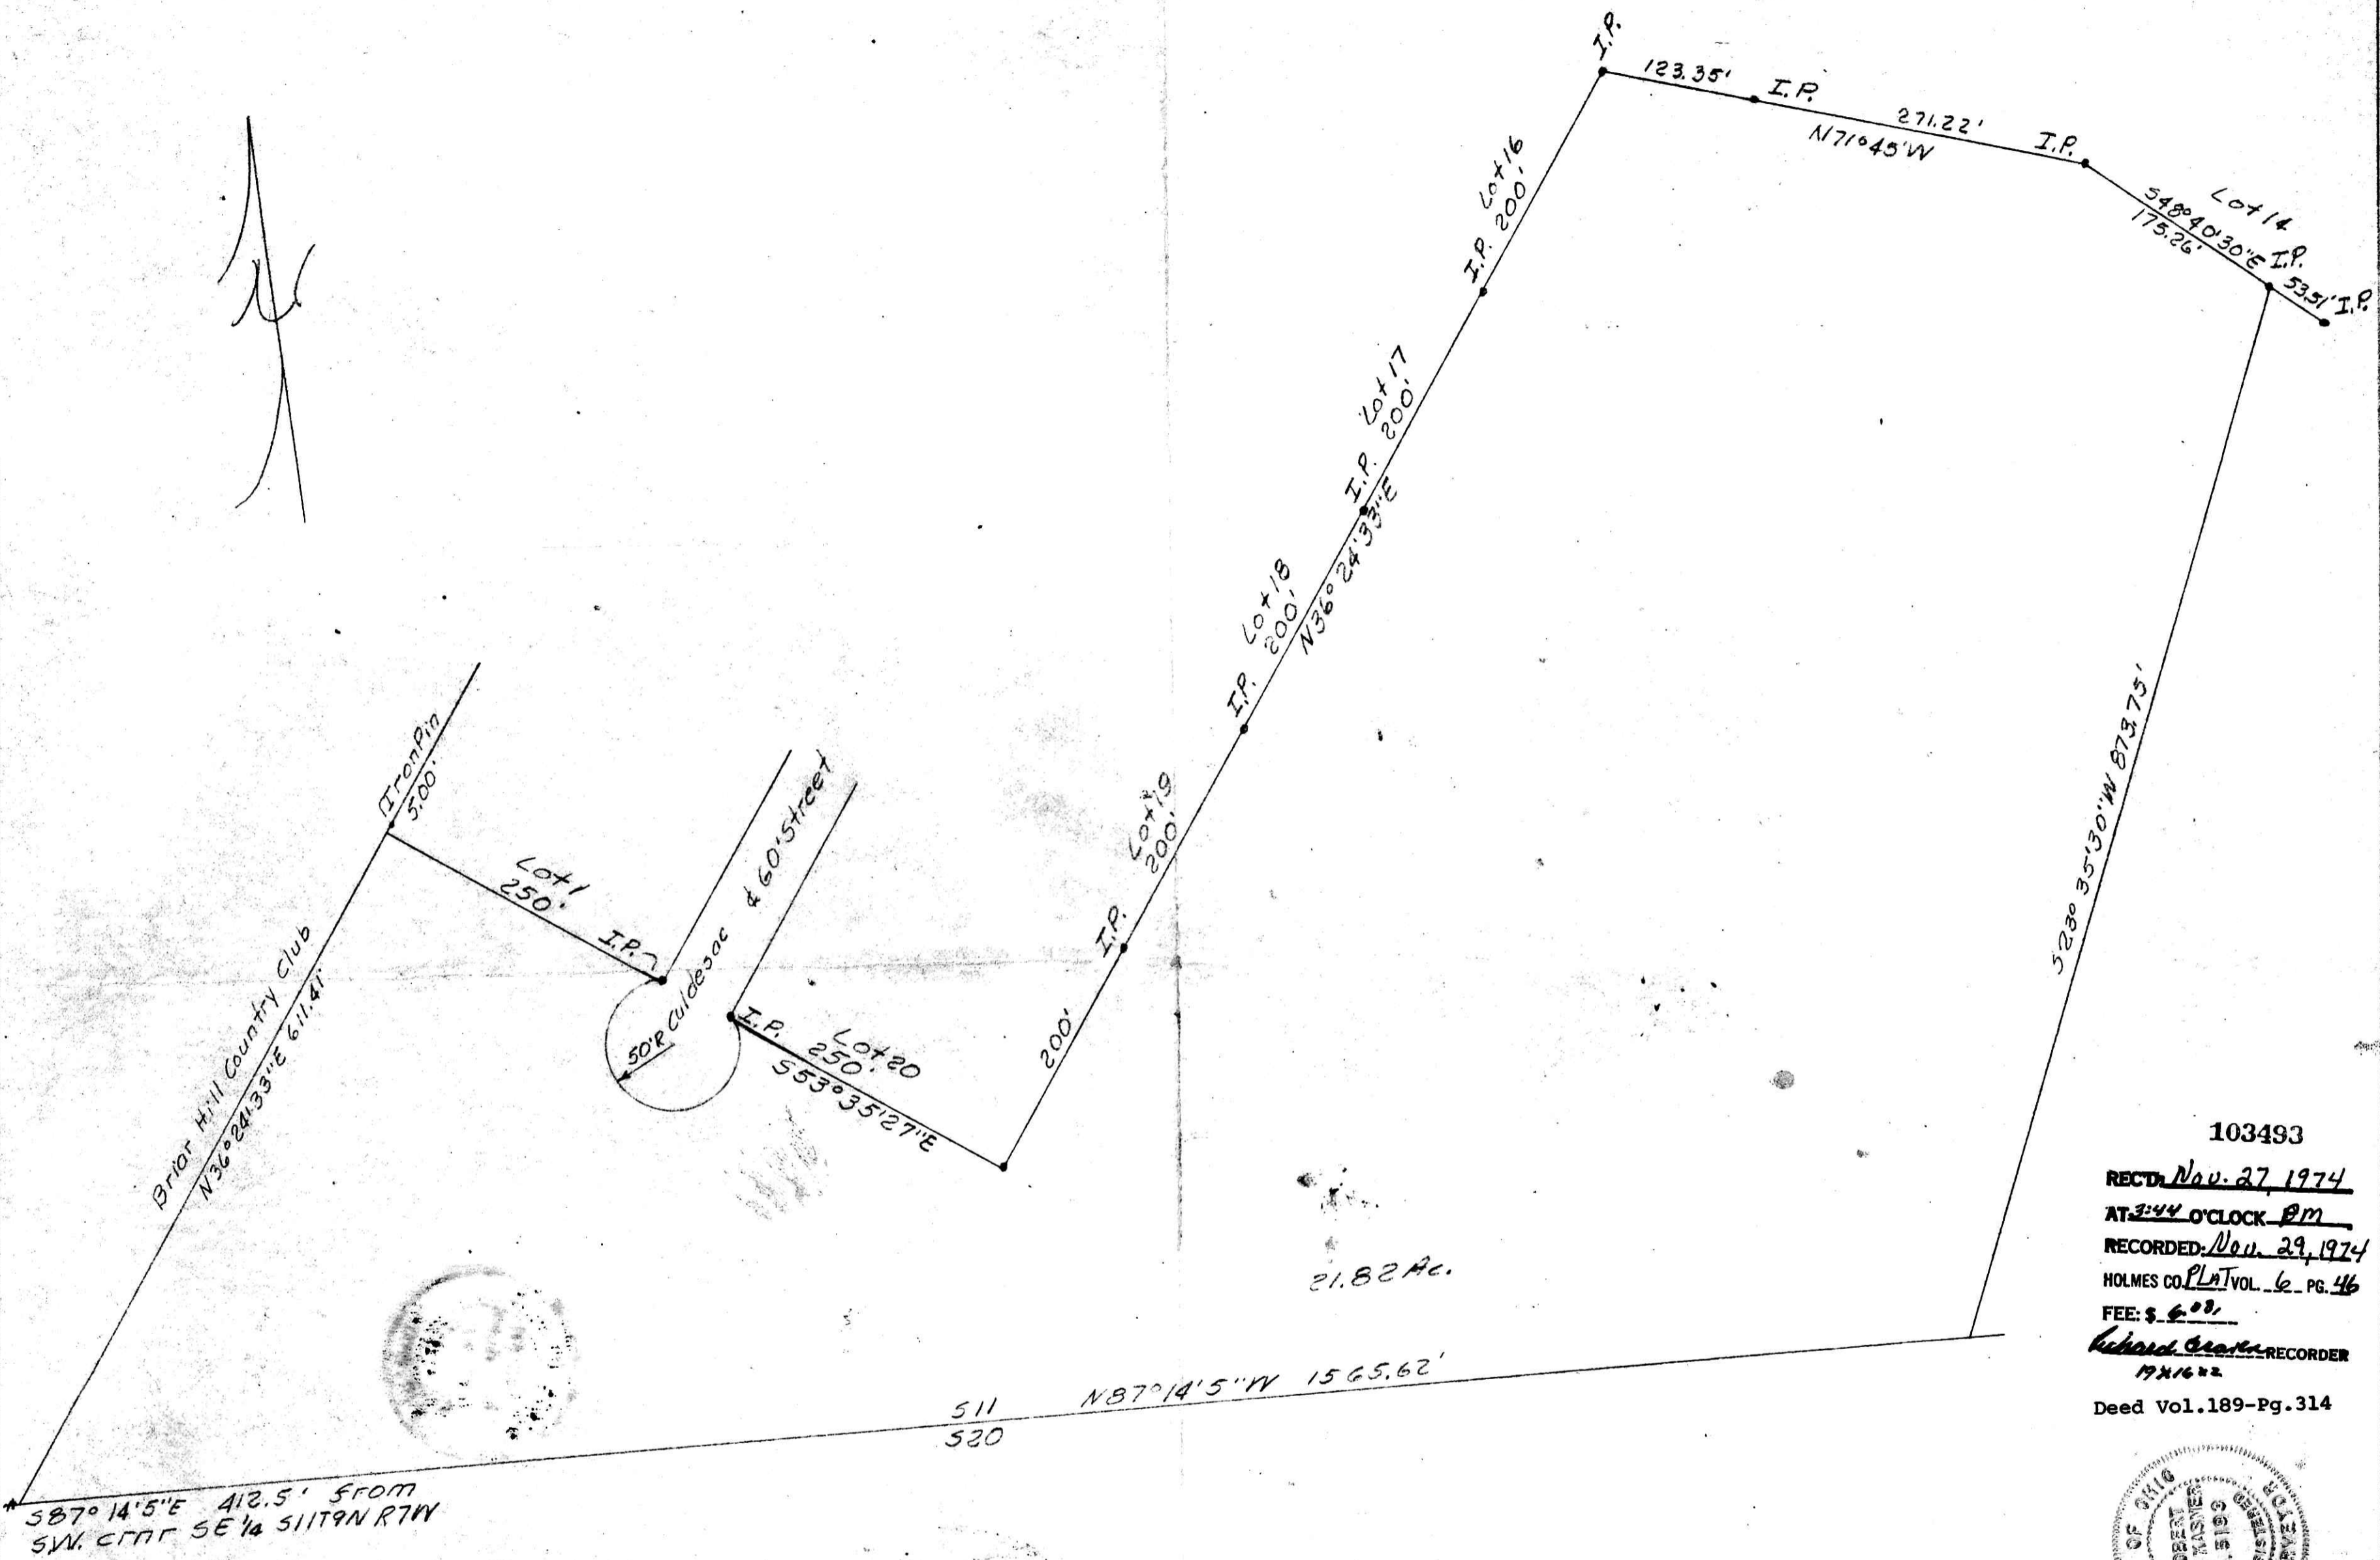

21.82 AC.

103493
 RECD. Nov. 27 1974
 AT 2:44 O'CLOCK PM
 RECORDED Nov. 29, 1974
 HOLMES CO. PLAT VOL. 6 PG. 46
 FEE: \$ 6.00
Richard G. ... RECORDER
 19X1622
 Deed Vol. 189-Pg. 314

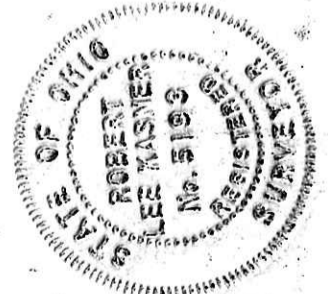

Scale: 1"=100'

I certify this to be correct to the best of my knowledge and belief. Robert L. Kasper P.S. 5193

PLAT OF A SURVEY FOR
 EASTLAND DEVELOPEMENT
 COMPANY (Grants)
 SE. 1/4 S11, T9N, & R7W of Hardy Twp.,
 Holmes Co., Ohio.

7/11/74

19 X 16