


BEING PART OF: LOT ~
 SEC. 24
 QUAR. 3rd
 T 9 N. R 6 W. U.S.M.L.
 TWP. HARDY
 COUNTY HOLMES

THE COSHOCTON LAND SURVEYING SERVICE
 233 S. FOURTH ST. COSHOCTON, OHIO 43812
 PHONE: 614-622-4545

SURVEY FOR: J.P. Miller Farm
 (Tom Gindlesberger)
 DATE: June 17, 1975
 SCALE: 1" = 100'

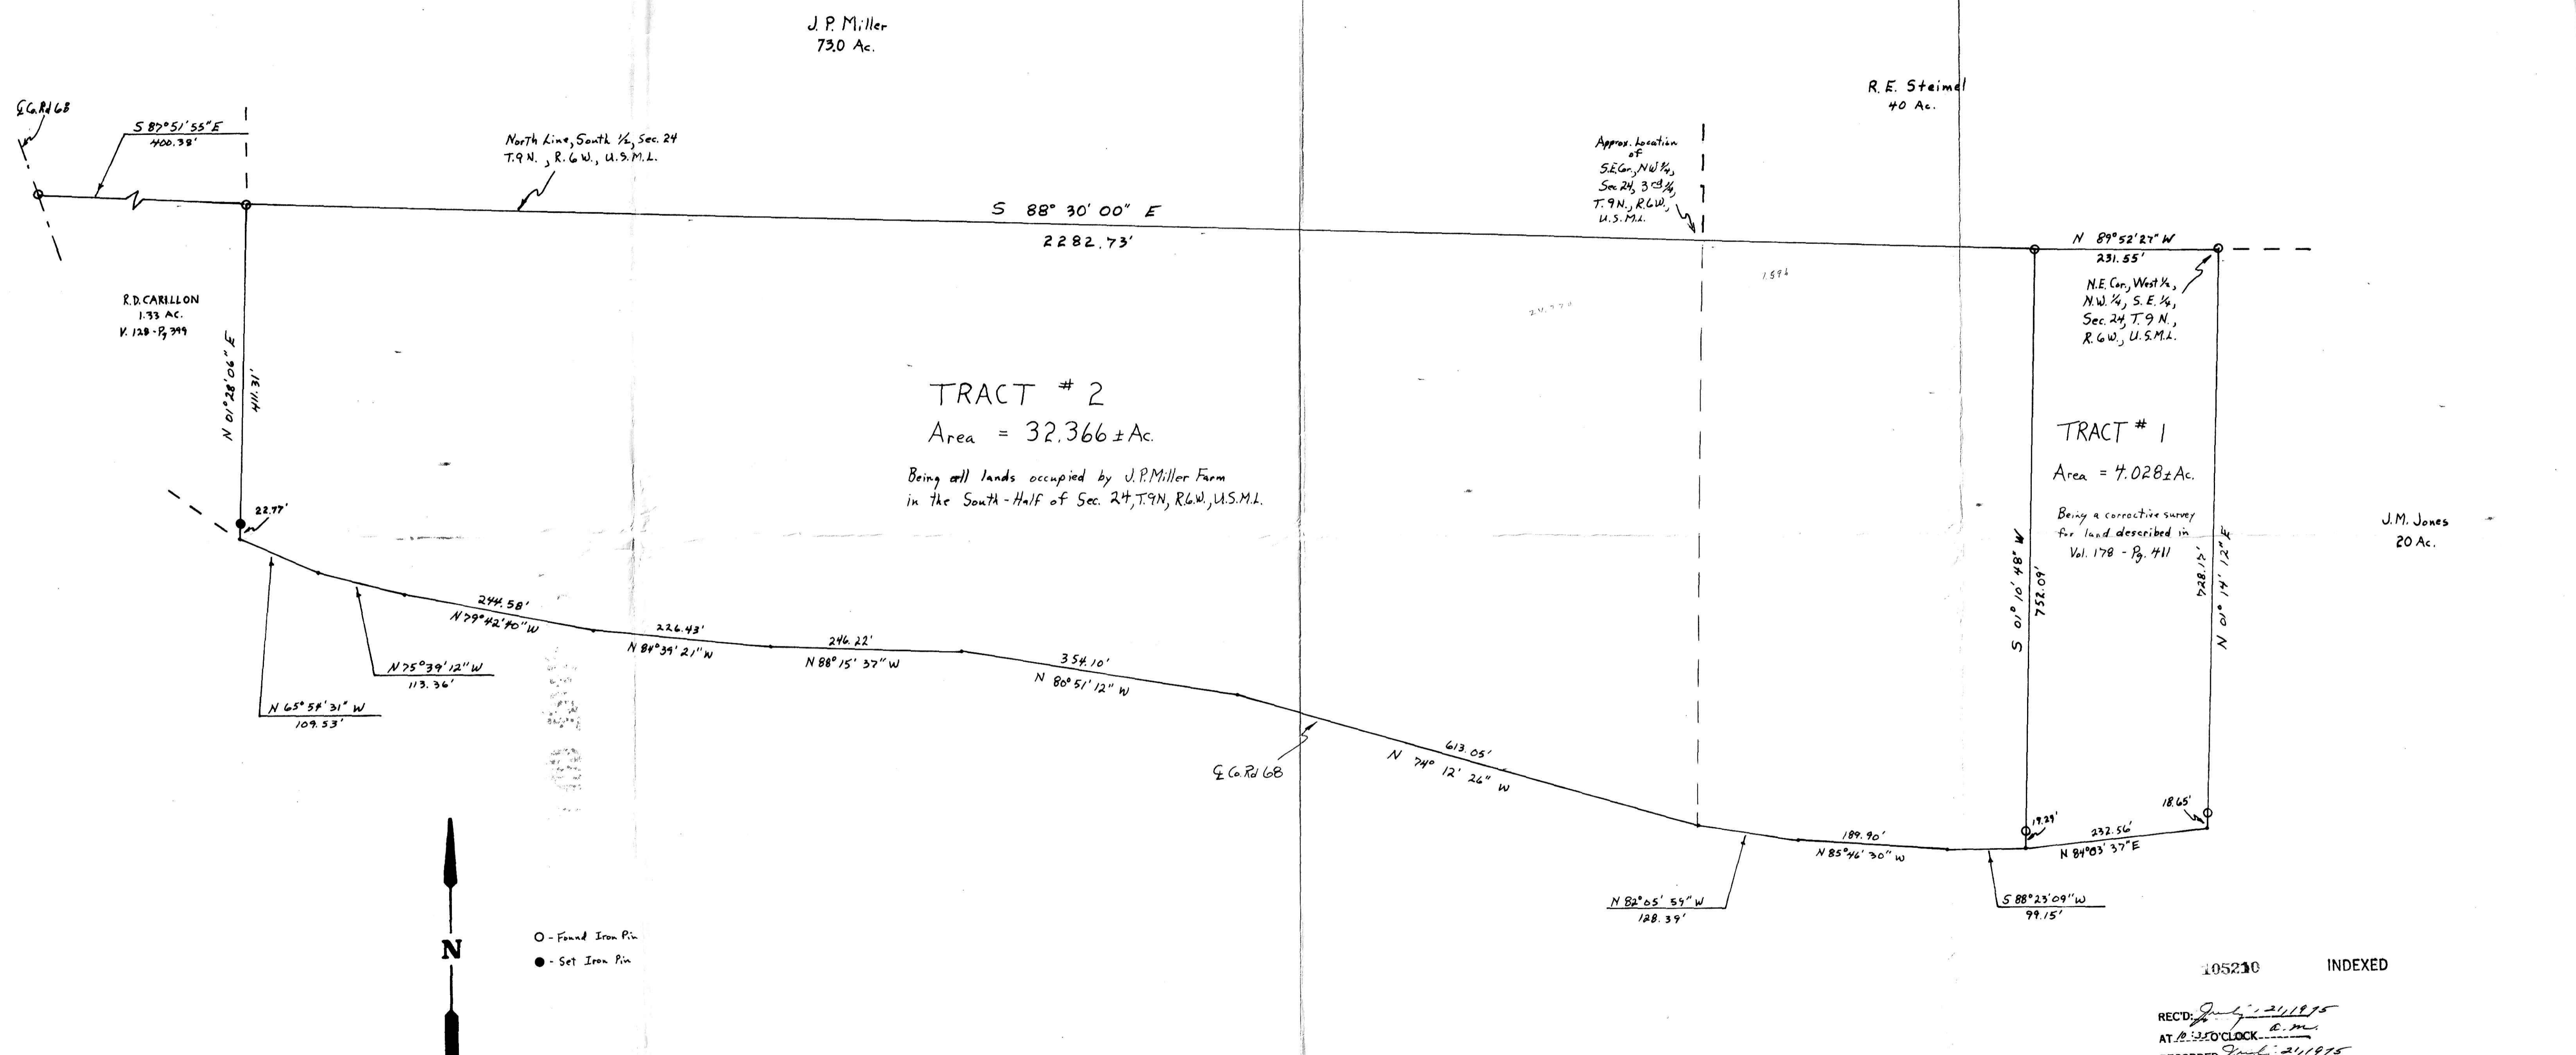

105210 INDEXED

REC'D: July 21, 1975
 AT 10:30 O'CLOCK - a.m.
 RECORDED: July 21, 1975
 HOLMES CO. 4th & VOL. 6, PG. 20
 FEE: \$ 1.35
James V. Gute RECORDER
 33 x 21

Deed Vol. 191 Pages: 309, 313, 318
 Mtg. Vol. 109 Page: 32

I HEREBY CERTIFY THE ABOVE PLAT TO BE CORRECT TO THE BEST OF MY KNOWLEDGE AND BELIEF.

James V. Gute
 REGISTERED SURVEYOR - 5936
 REGISTERED ENGINEER - 34705

