
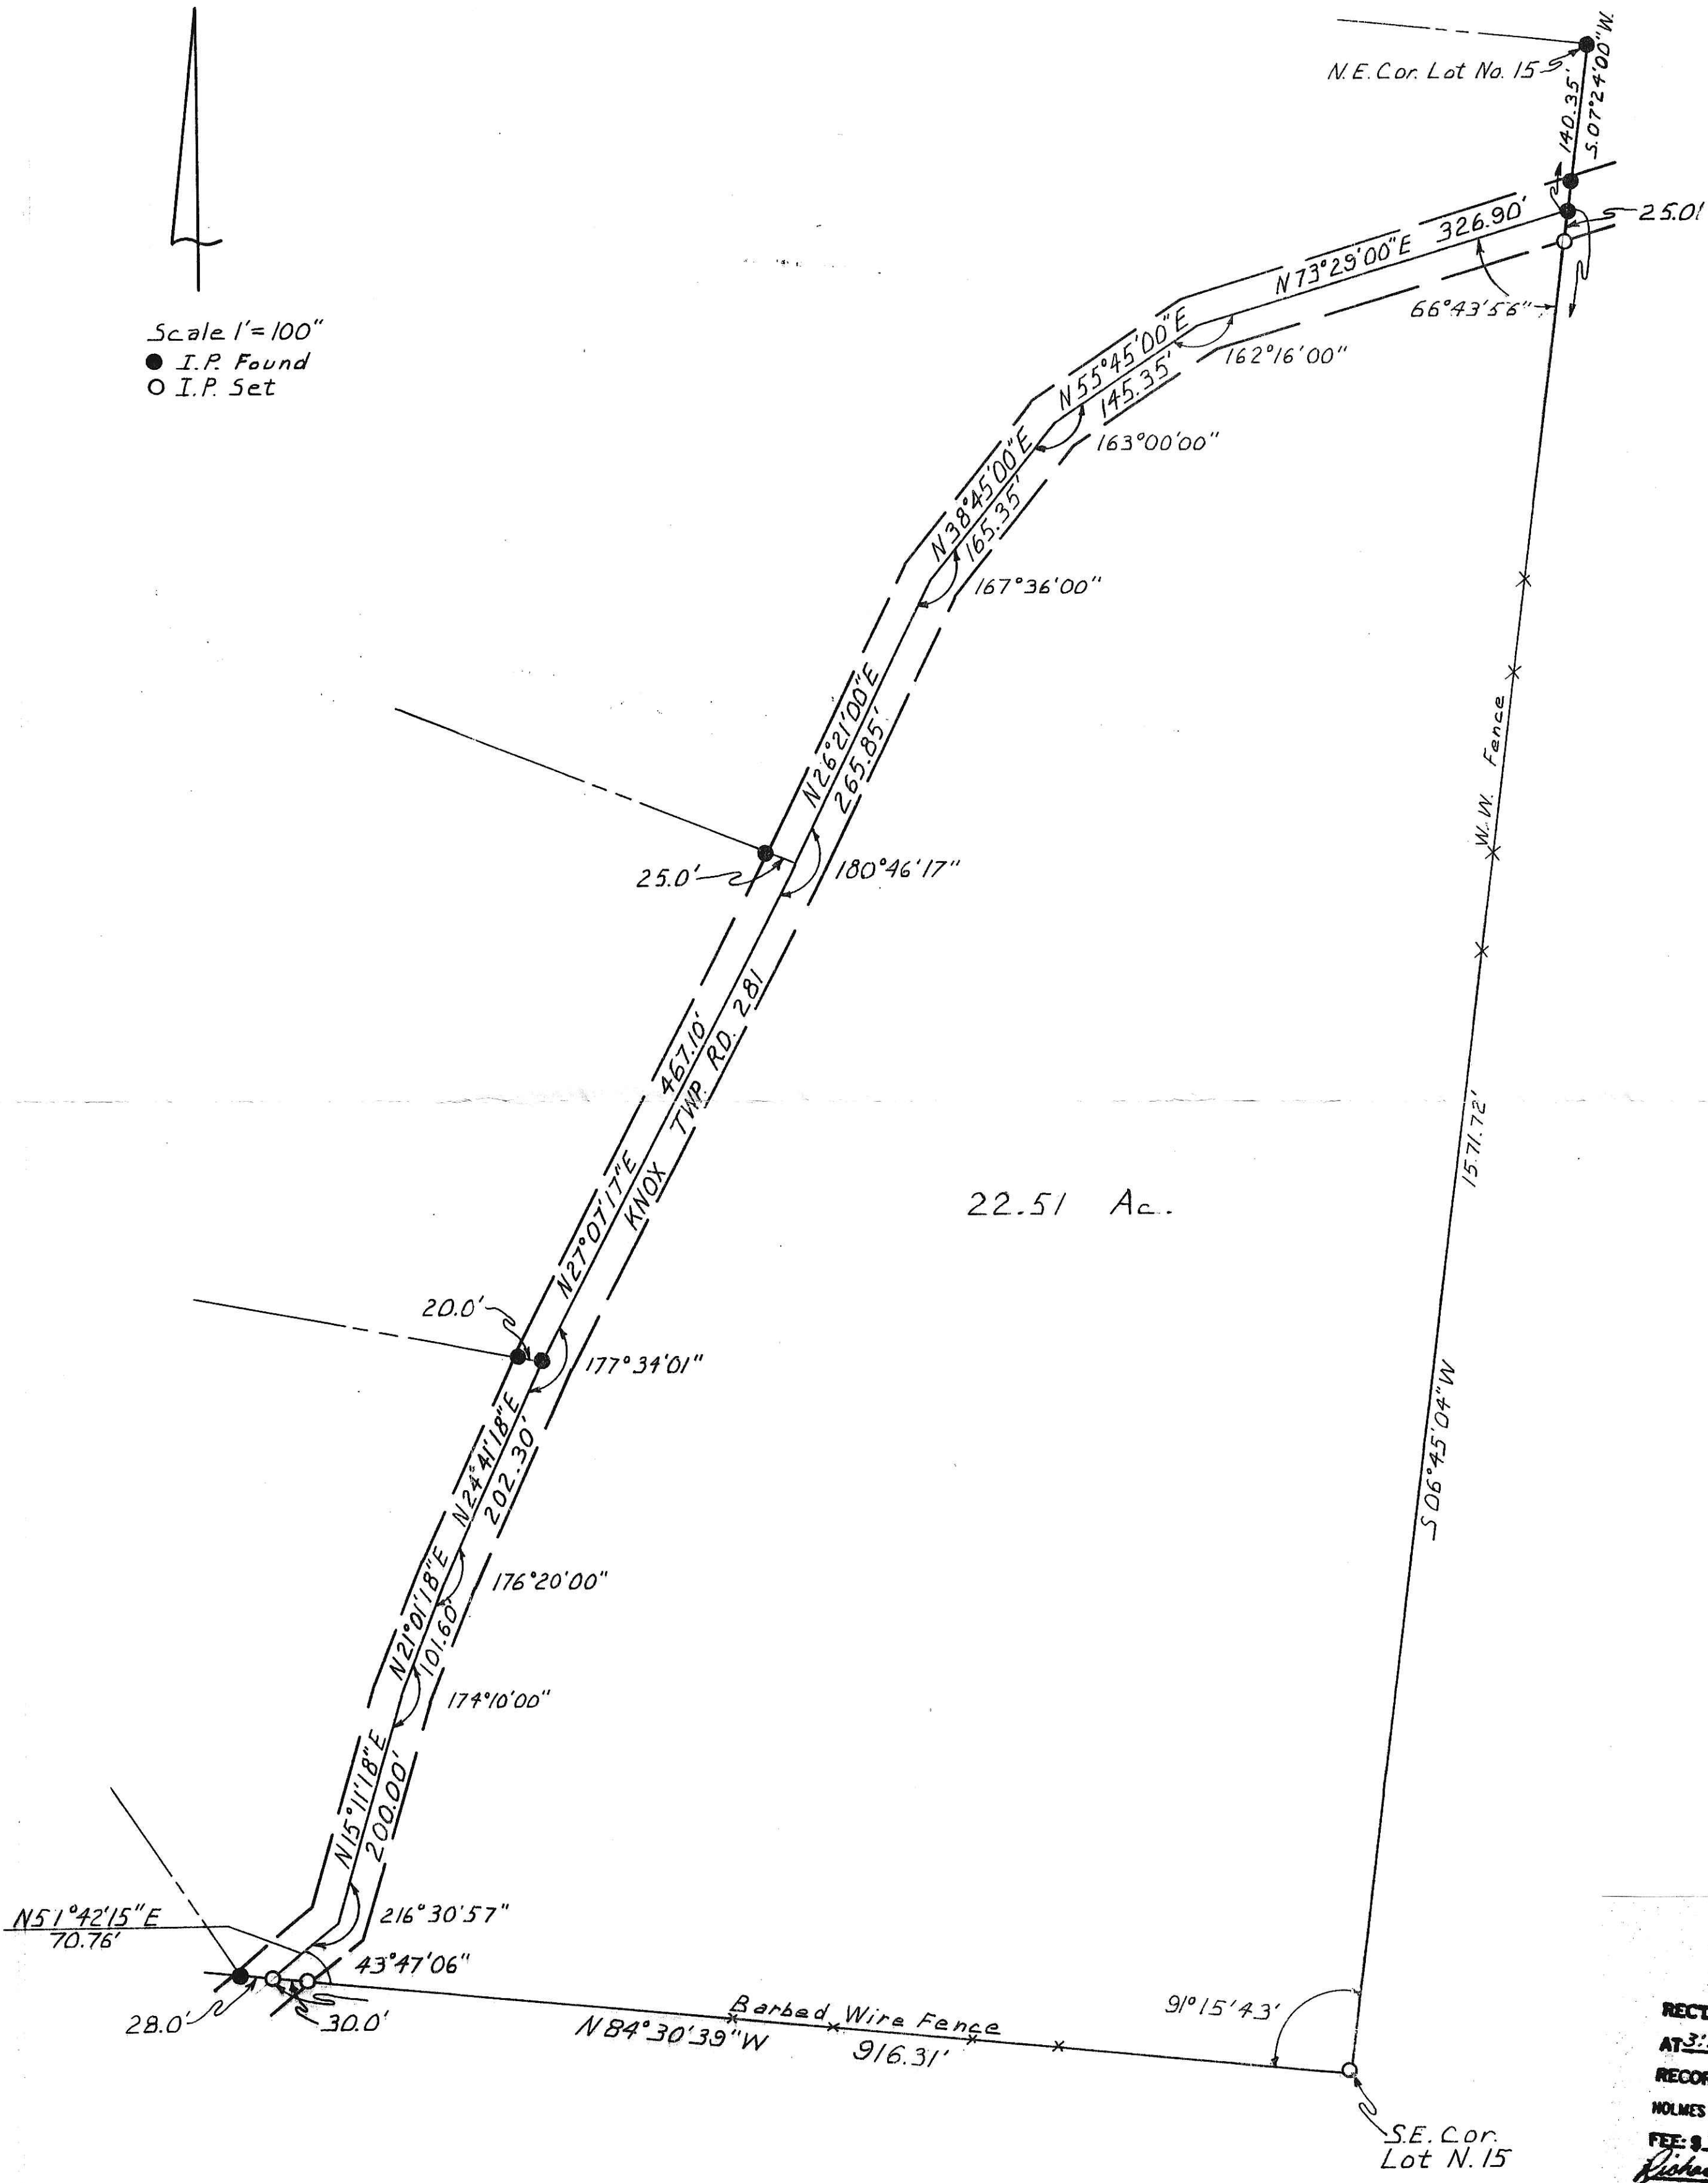


KNOX TOWNSHIP
LOT NO. 15, 4th QTR.
TWP-9N, RANGE-9W
HOLMES COUNTY
OHIO

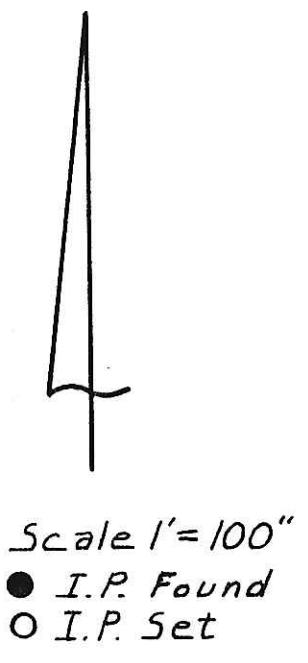

22.51 Ac.

107597

RECTD. June 22, 1976
AT 3:10 O'CLOCK PM
RECORDED June 23, 1976
HOLMES CO. Plat Vol. 6, Pg. 105
FEE: \$ 9.³⁶
Richard J. McDaid RECORDED
Deed: Vol. 194 Pg. 490
14 1/2 x 24

SW-1708
Shaffer, Johnston, Lichtenwalter & Associates
Wooster, Ohio.

I certify this survey and plat
to be correct to the best of
my knowledge, May 1976
Richard J. McDaid
Richard J. McDaid, P. S. 5009