

BEING PART OF: LOT 2
 SEC 2
 QUAR 1st
 T & N. R9W U.S.M.L.
 TOWNSHIP Richland
 COUNTY Holmes

THE COSHOCTON LAND SURVEYING SERVICE


233 S. FOURTH ST.

COSHOCTON, OHIO 43812

SURVEY FOR: Bob Gaudet (a Gania Property)

DATE: June 1976


SCALE: 1" = 200'

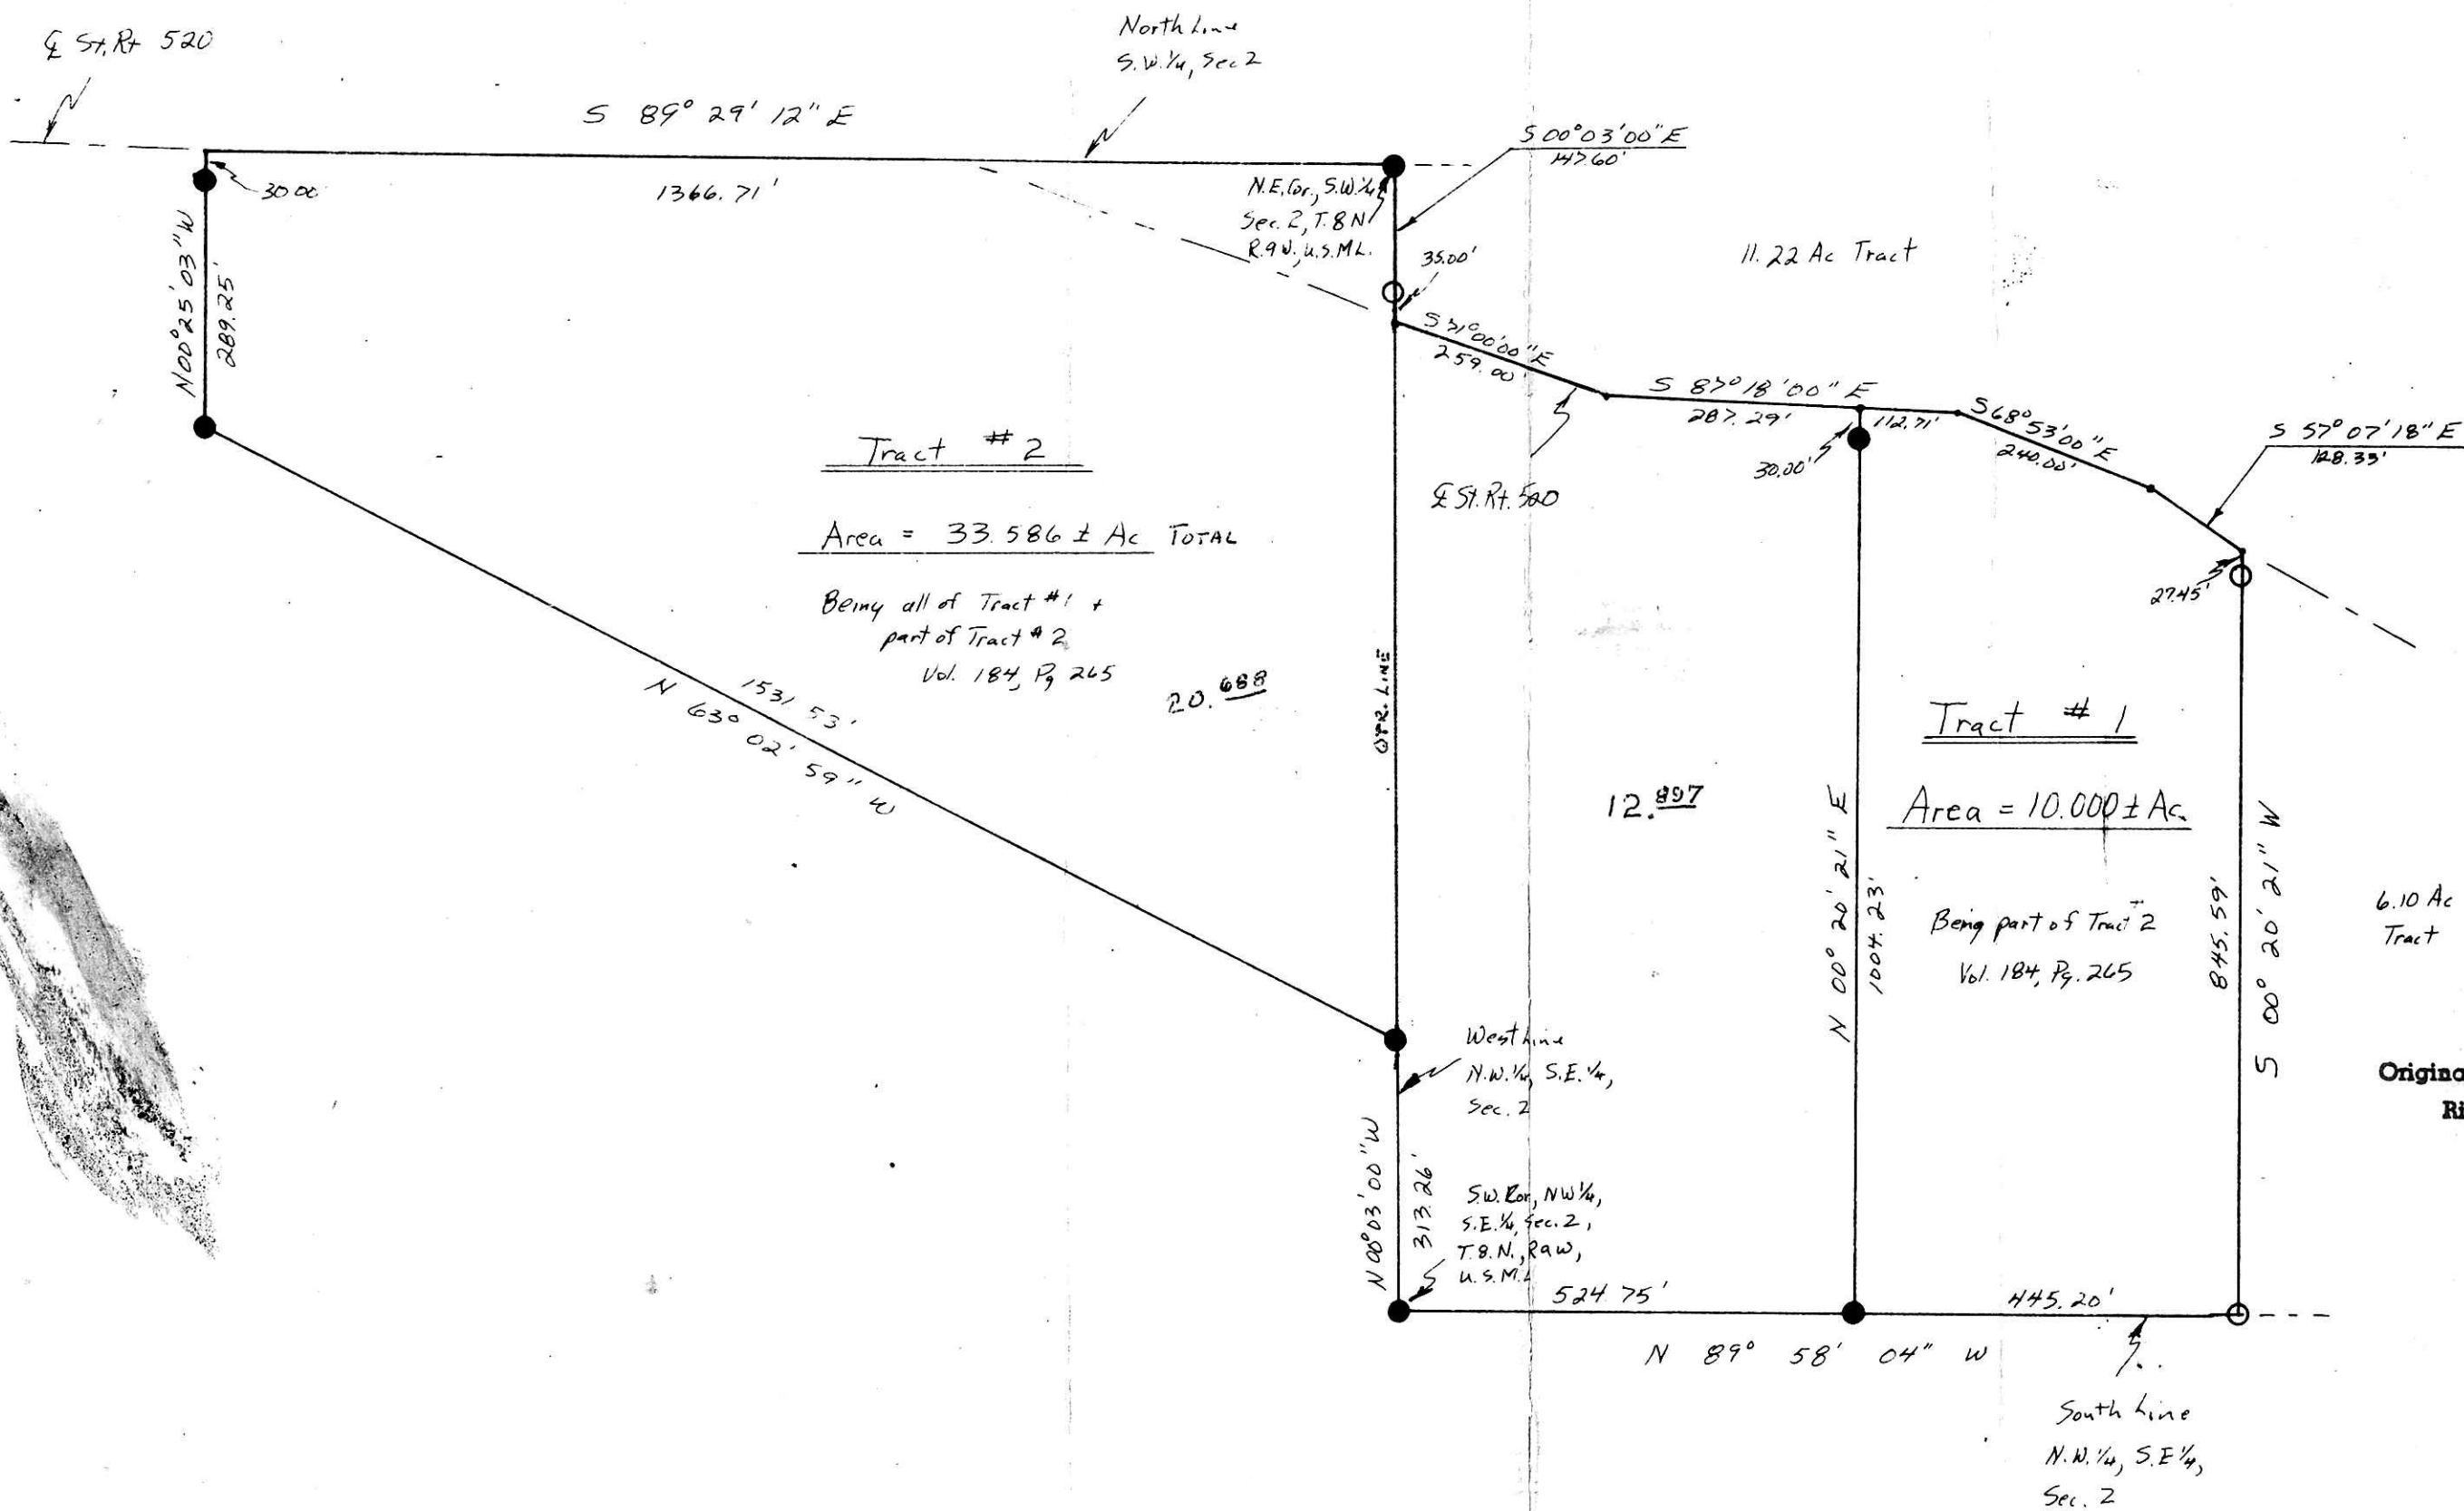

Original Plat Filed With Map Office
 Richard Graven, Recorder

108214 INDEXED

REC'D: July 16, 1976
 AT 11:20 O'CLOCK AM
 RECORDED: July 16, 1976
 HOLMES CO. Plat VOL. 184 PG. 109
 FEE: \$ 7.20
Richard Graven RECORDER
16 3/4 x 21.50 x 2
 Deed: Vol. 195 Pg. 24

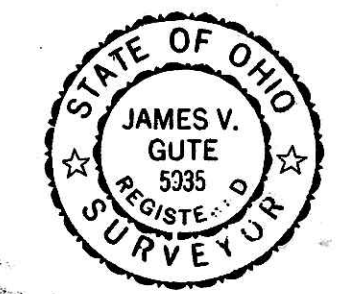

I hereby certify the above plat to be correct to the best of my knowledge and belief.

THE COSHOCTON LAND SURVEYING SERVICE

Jim Gute
 REGISTERED SURVEYOR 5335
 REGISTERED ENGINEER 37405

BRUNING 40-21-28409