

BEING PART OF: LOT 34
 SEC 4th
 QUAR 4th
 T 9N R 9W U.S.M.L.
 TOWNSHIP Knox
 COUNTY Holmes

THE COSHOCTON LAND SURVEYING SERVICE


233 S. FOURTH ST.

COSHOCTON, OHIO 43812

SURVEY FOR: Robert Gandee

DATE: September, 1976

SCALE: 1" = 100'

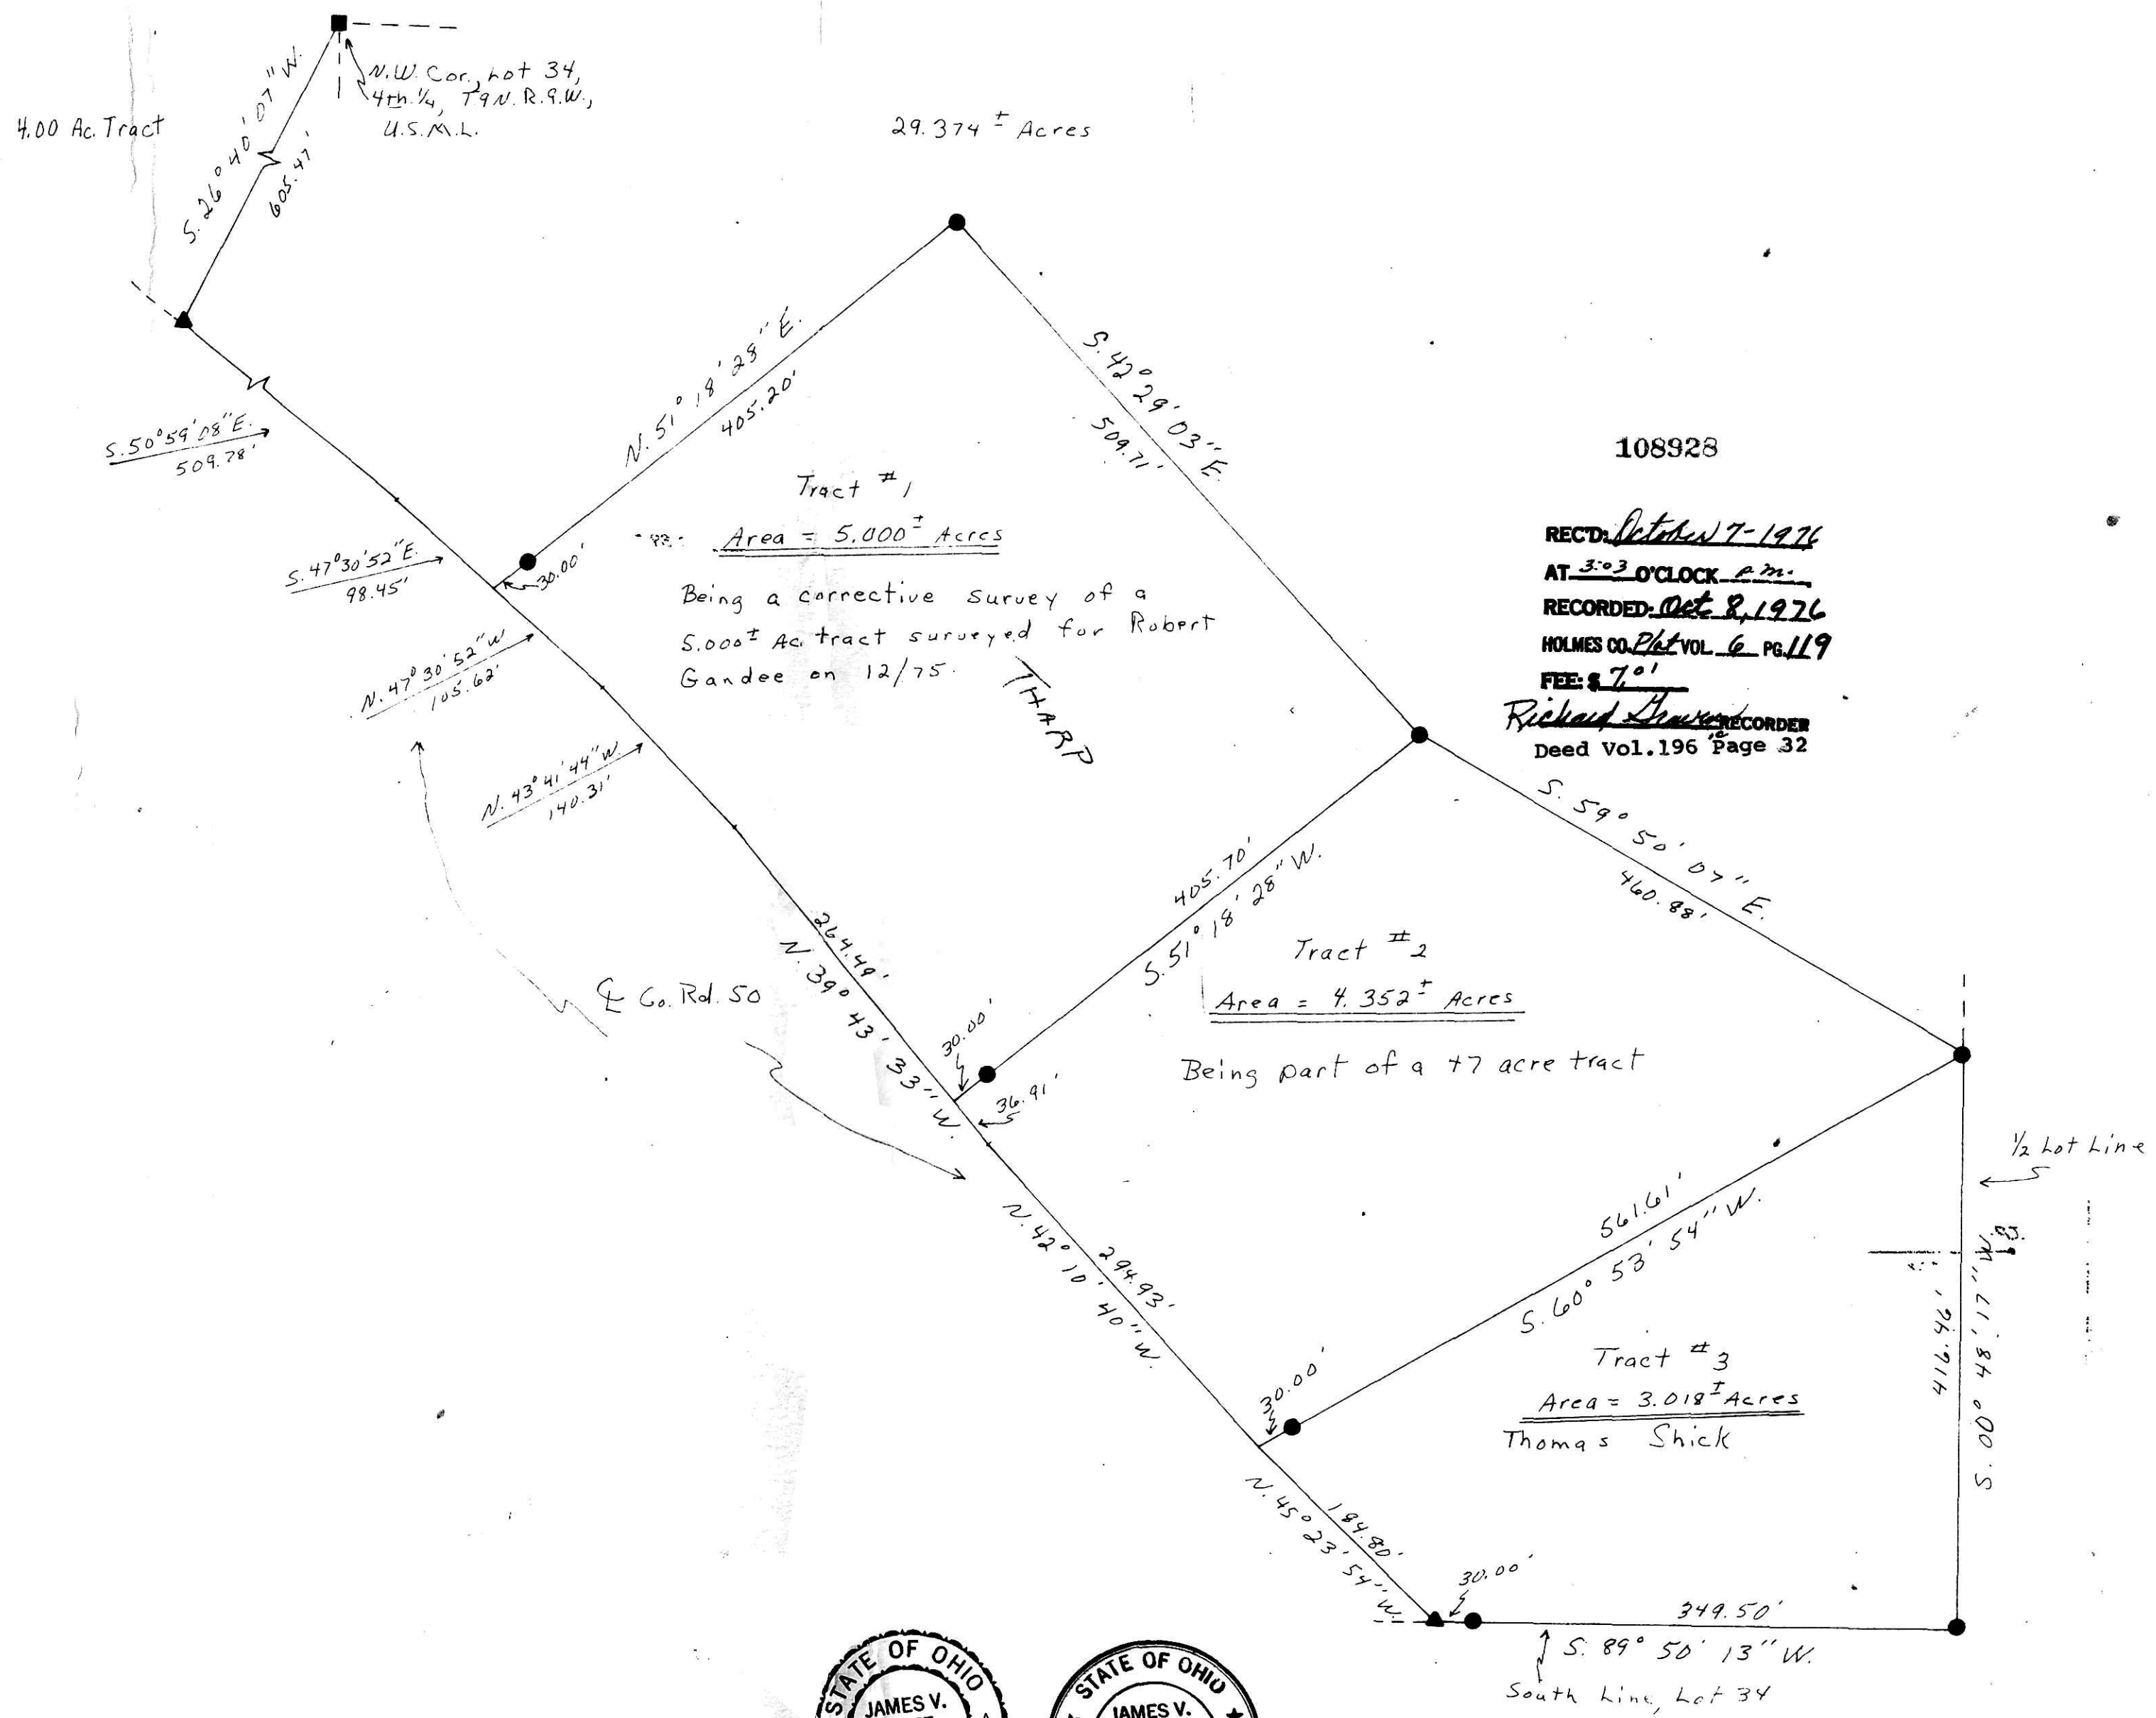

108928

REC'D: October 7-1976
 AT 3:03 O'CLOCK P.M.
 RECORDED: Oct 8, 1976
 HOLMES CO. Plat VOL. 6 PG. 119
 FEE: \$ 7.01
 Richard [Signature] RECORDER
 Deed Vol. 196 Page 32



- ~ Iron pin
- ~ Stone Found
- ▲ ~ R.R. Spike



I hereby certify the above plat to be correct to the best of my knowledge and belief.

THE COSHOCTON LAND SURVEYING SERVICE

[Signature]
 REGISTERED SURVEYOR 5935
 REGISTERED ENGINEER 37405

BRUNING 40-21 28409