
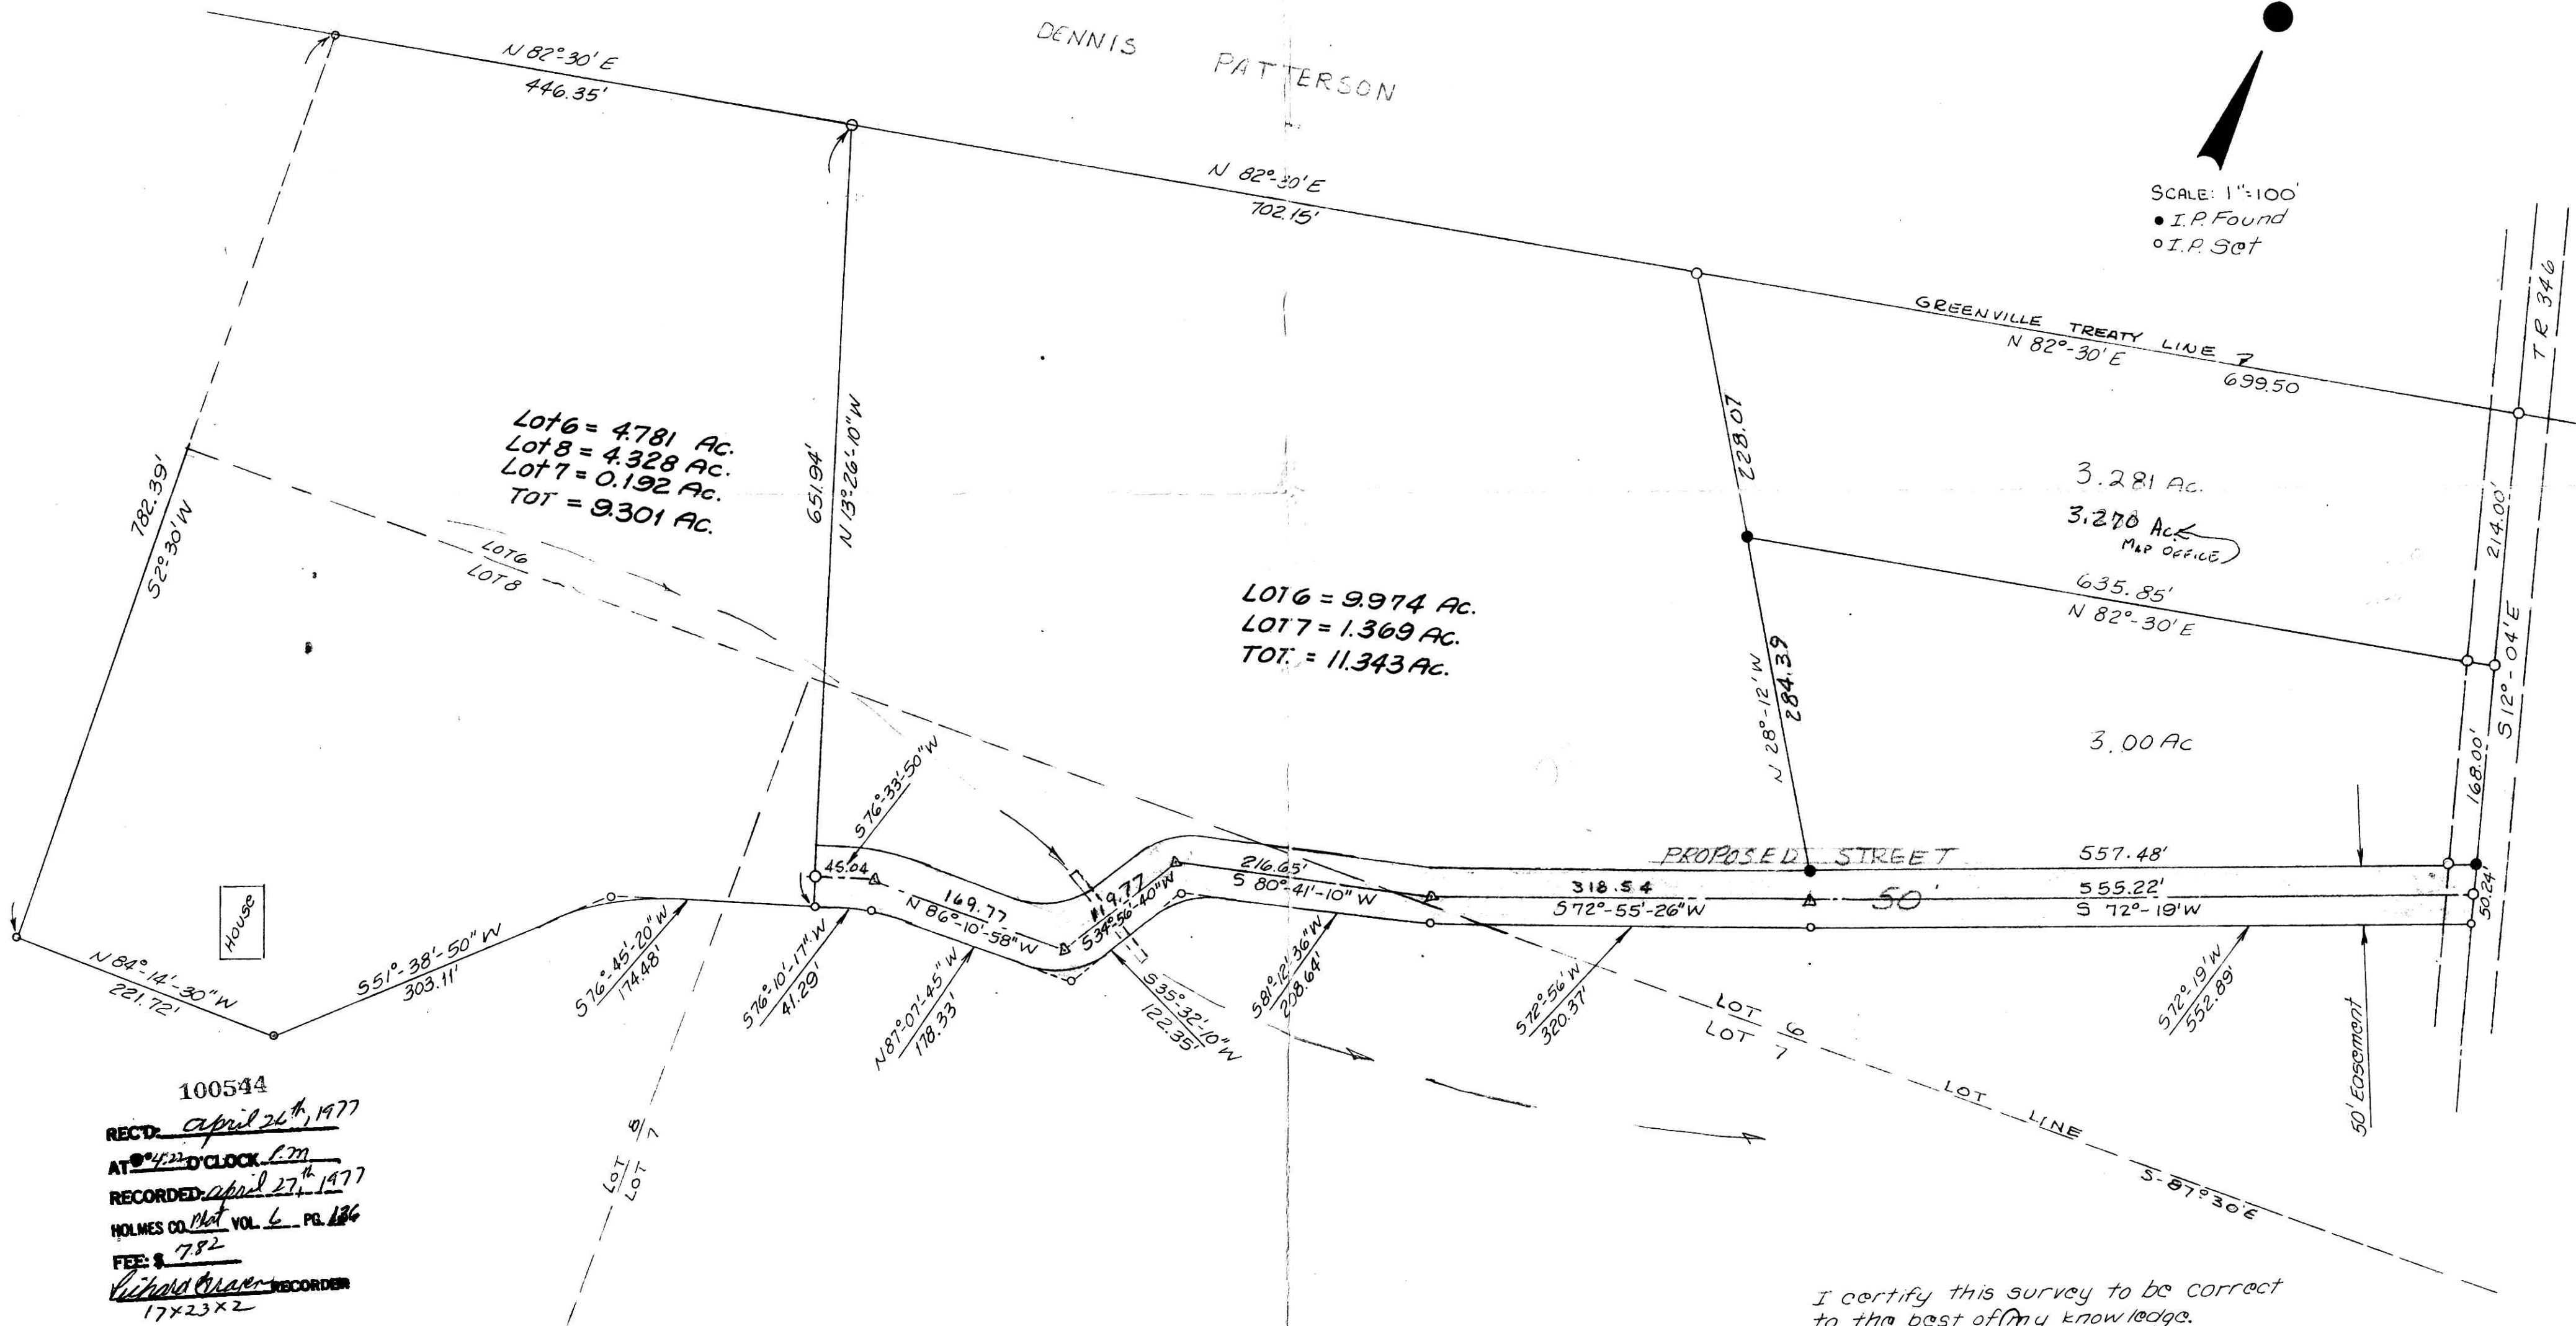


PRAIRIE TOWNSHIP  
 Pt. Lot No. 6 & 7 & 8  
 TWP. 10 RANGE 7  
 HOLMES COUNTY  
 OHIO  
 Fourth Quarter

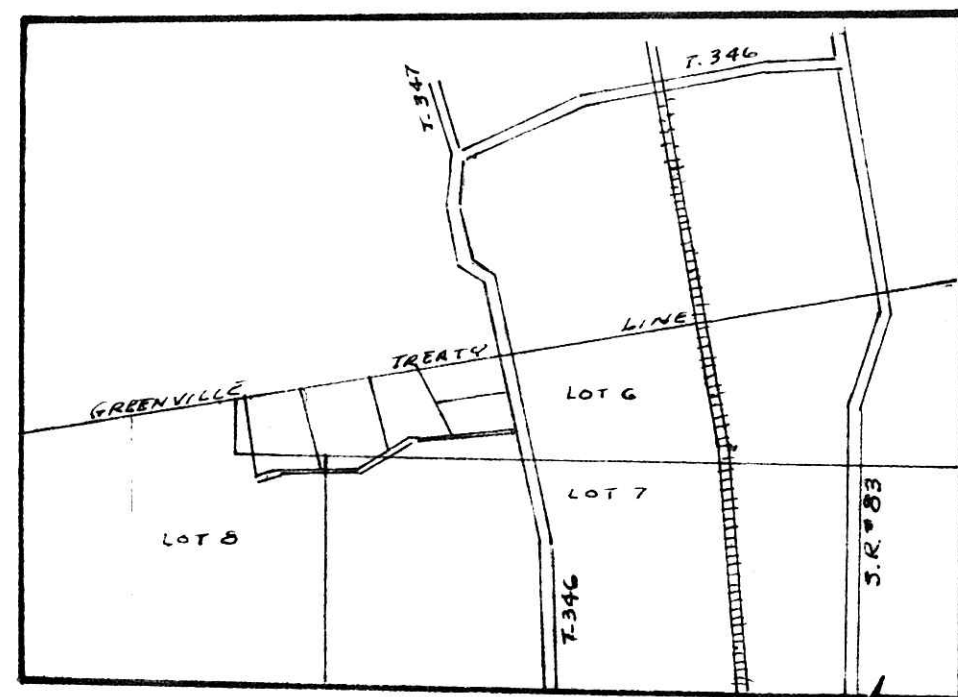

100544  
 RECD: April 26<sup>th</sup>, 1977  
 AT 4:22 O'CLOCK P.M.  
 RECORDED: April 27<sup>th</sup>, 1977  
 HOLMES CO. Plat VOL. 6 PG. 126  
 FEE: \$ 7.82  
 Richard Craver RECORDER  
 17x23x2

I certify this survey to be correct  
 to the best of my knowledge.  
 Clyde E. Purdy  
 Clyde E. Purdy R.S. #4900