

BEING PART OF: LOT 34
 SEC 7
 QUAR 47th
 T 9N R 9W U.S.M.L.
 TOWNSHIP Knob
 COUNTY Holmes

THE COSHOCTON LAND SURVEYING SERVICE


233 S. FOURTH ST.

COSHOCTON, OHIO 43812

SURVEY FOR: Robert Gandee

DATE: September, 1976

SCALE: 1" = 100'

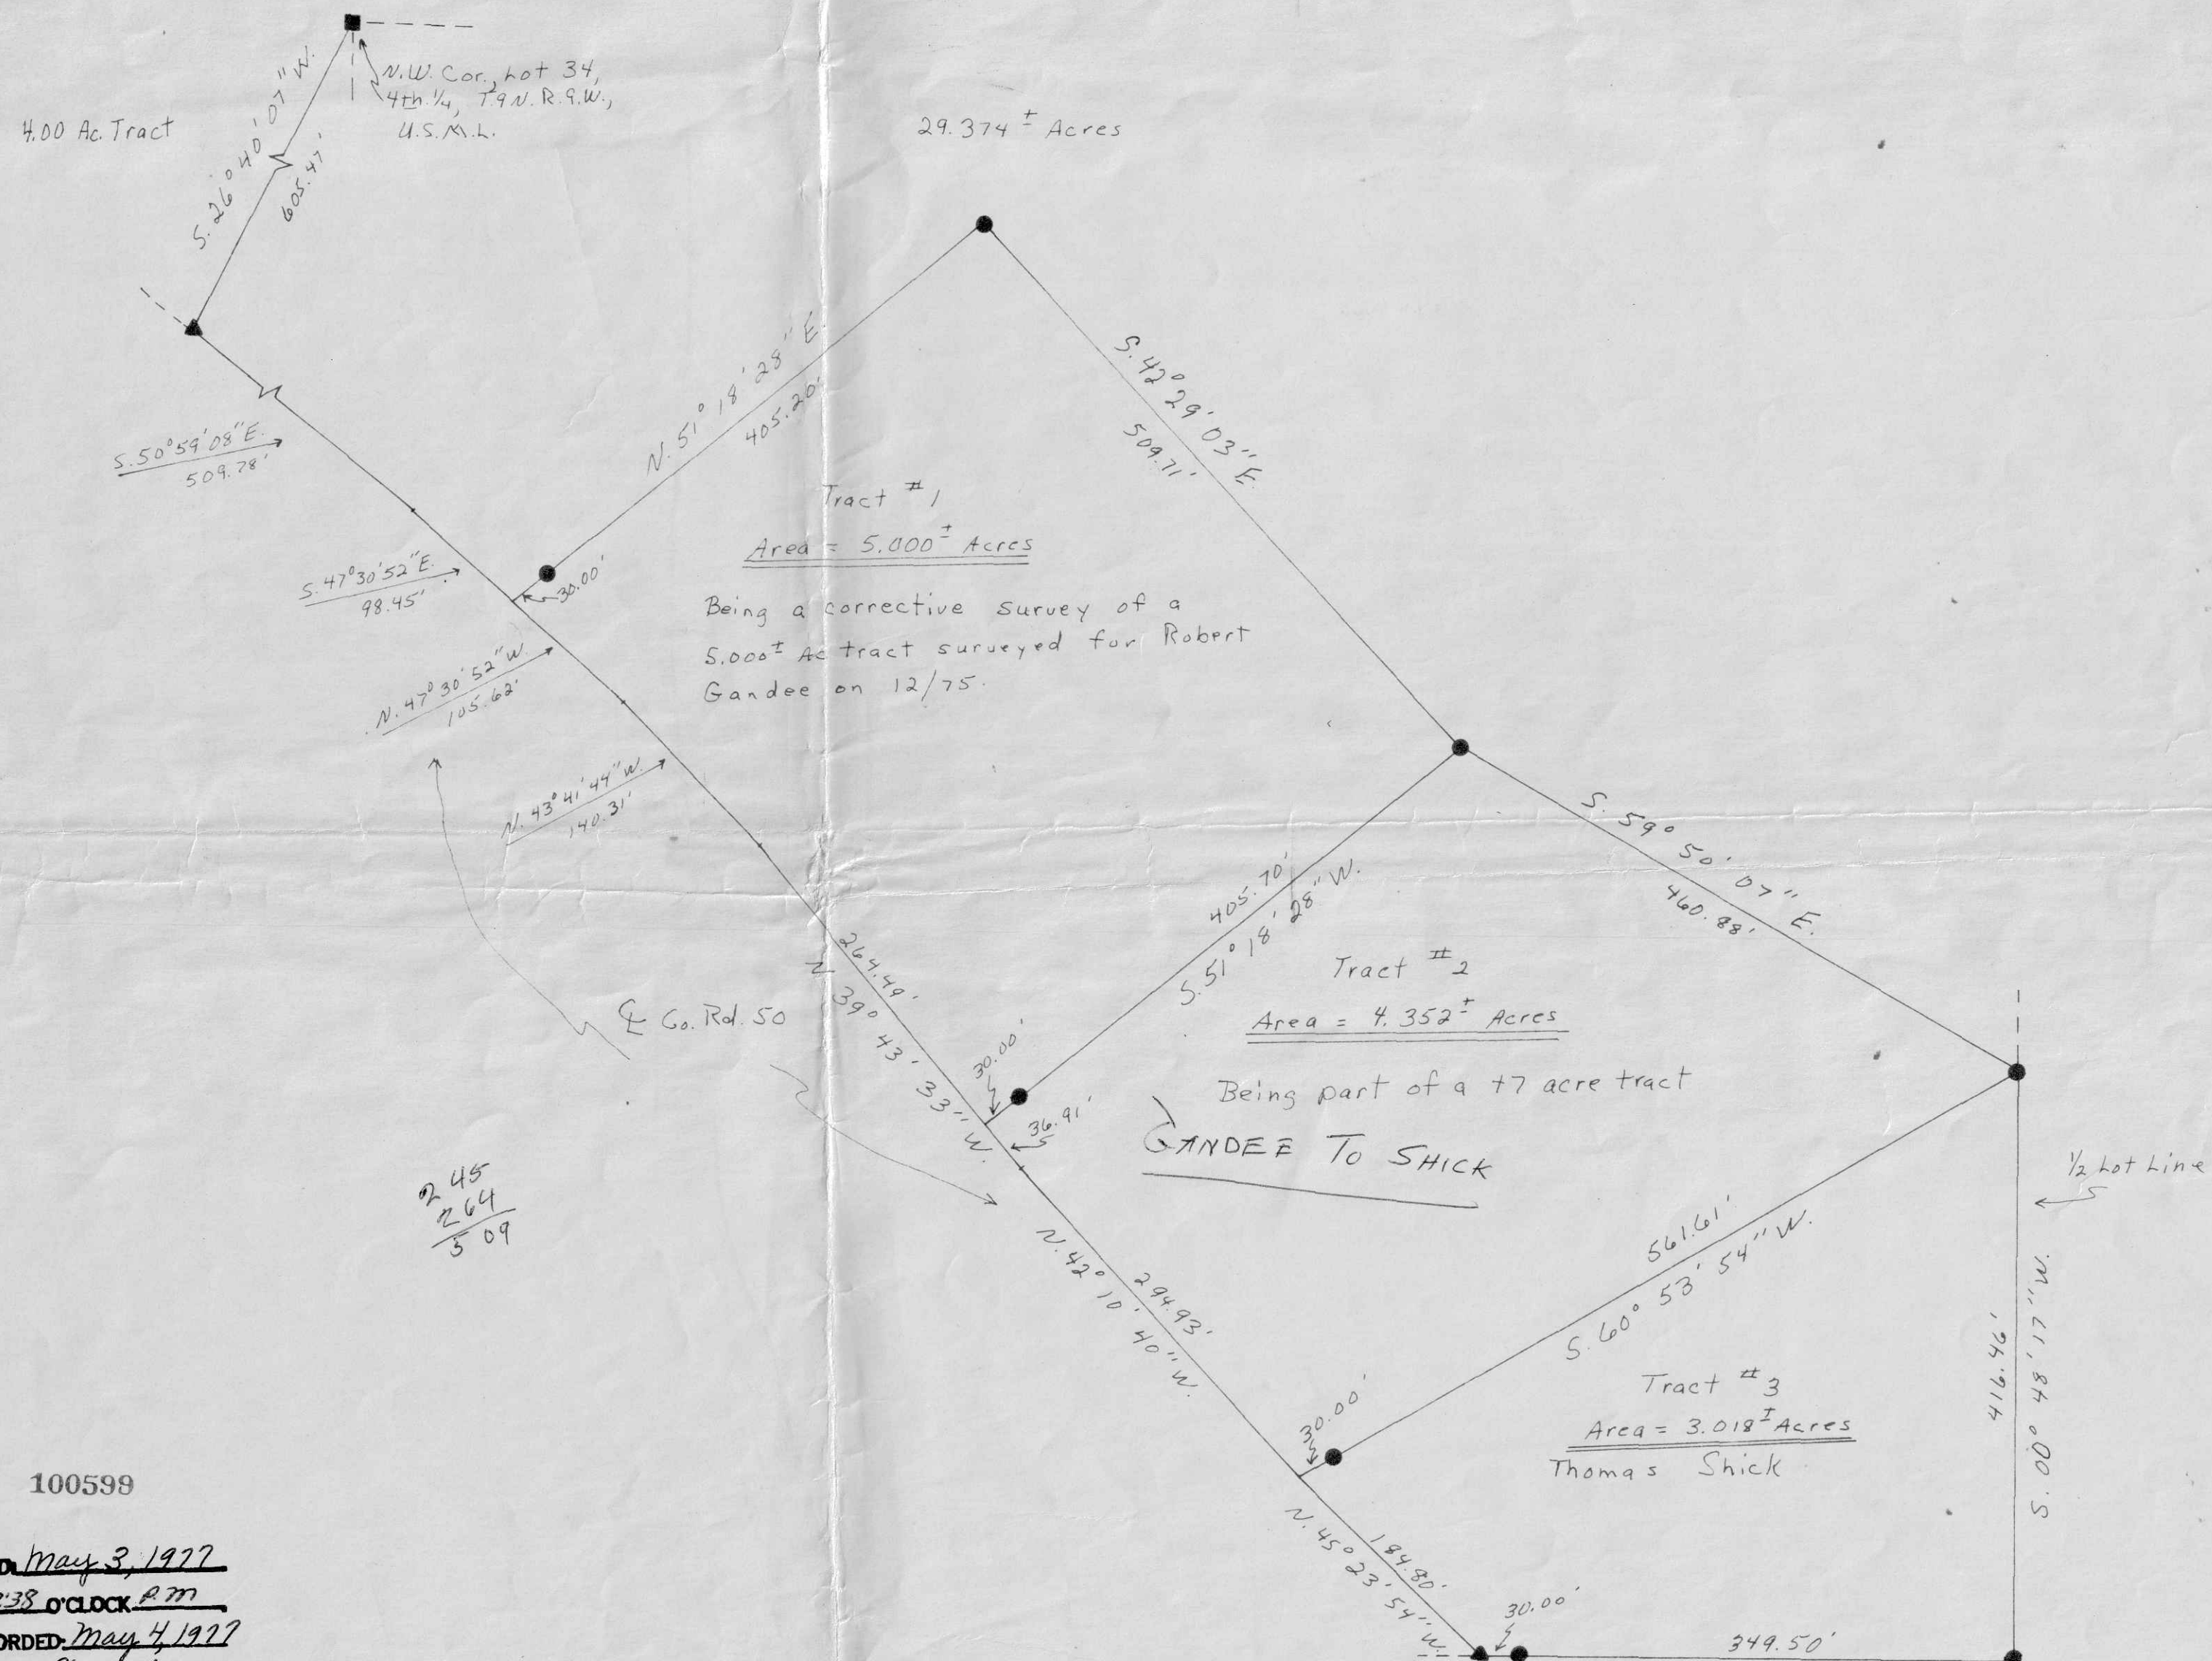


- ~ Iron pin
- ~ Stone found
- ▲ ~ RR Spike

100599

REC'D May 3, 1977
 AT 2:38 O'CLOCK PM
 RECORDED May 4, 1977
 HOLMES CO Plat VOL. 6 PG. 137
 FEE: \$ 7.01

James G. Guter RECORDER
 2 1/4 x 16 1/2 x 2
 Deed Vol. 197 Page 796

MAP OFFICE COPY

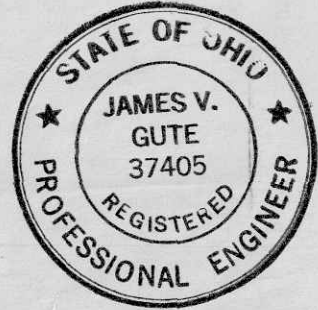

I hereby certify the above plat to be correct to the best of my knowledge and belief.

THE COSHOCTON LAND SURVEYING SERVICE

James V. Gute
 REGISTERED SURVEYOR 5935
 REGISTERED ENGINEER 37405