


SURVEY FOR: CARL J. MAXWELL
 DATE: 2/78
 SCALE: 1" = 100'

THE COSHOCTON LAND SURVEYING SERVICE
 COSHOCTON, OHIO 43812
 233 S. FOURTH ST.

BEING PART OF: LOT 5, 6, 7
 SEC 4
 QUAR 4E
 T 9 N, R 6 W
 TOWNSHIP BELL
 COUNTY HOLMES, OHIO

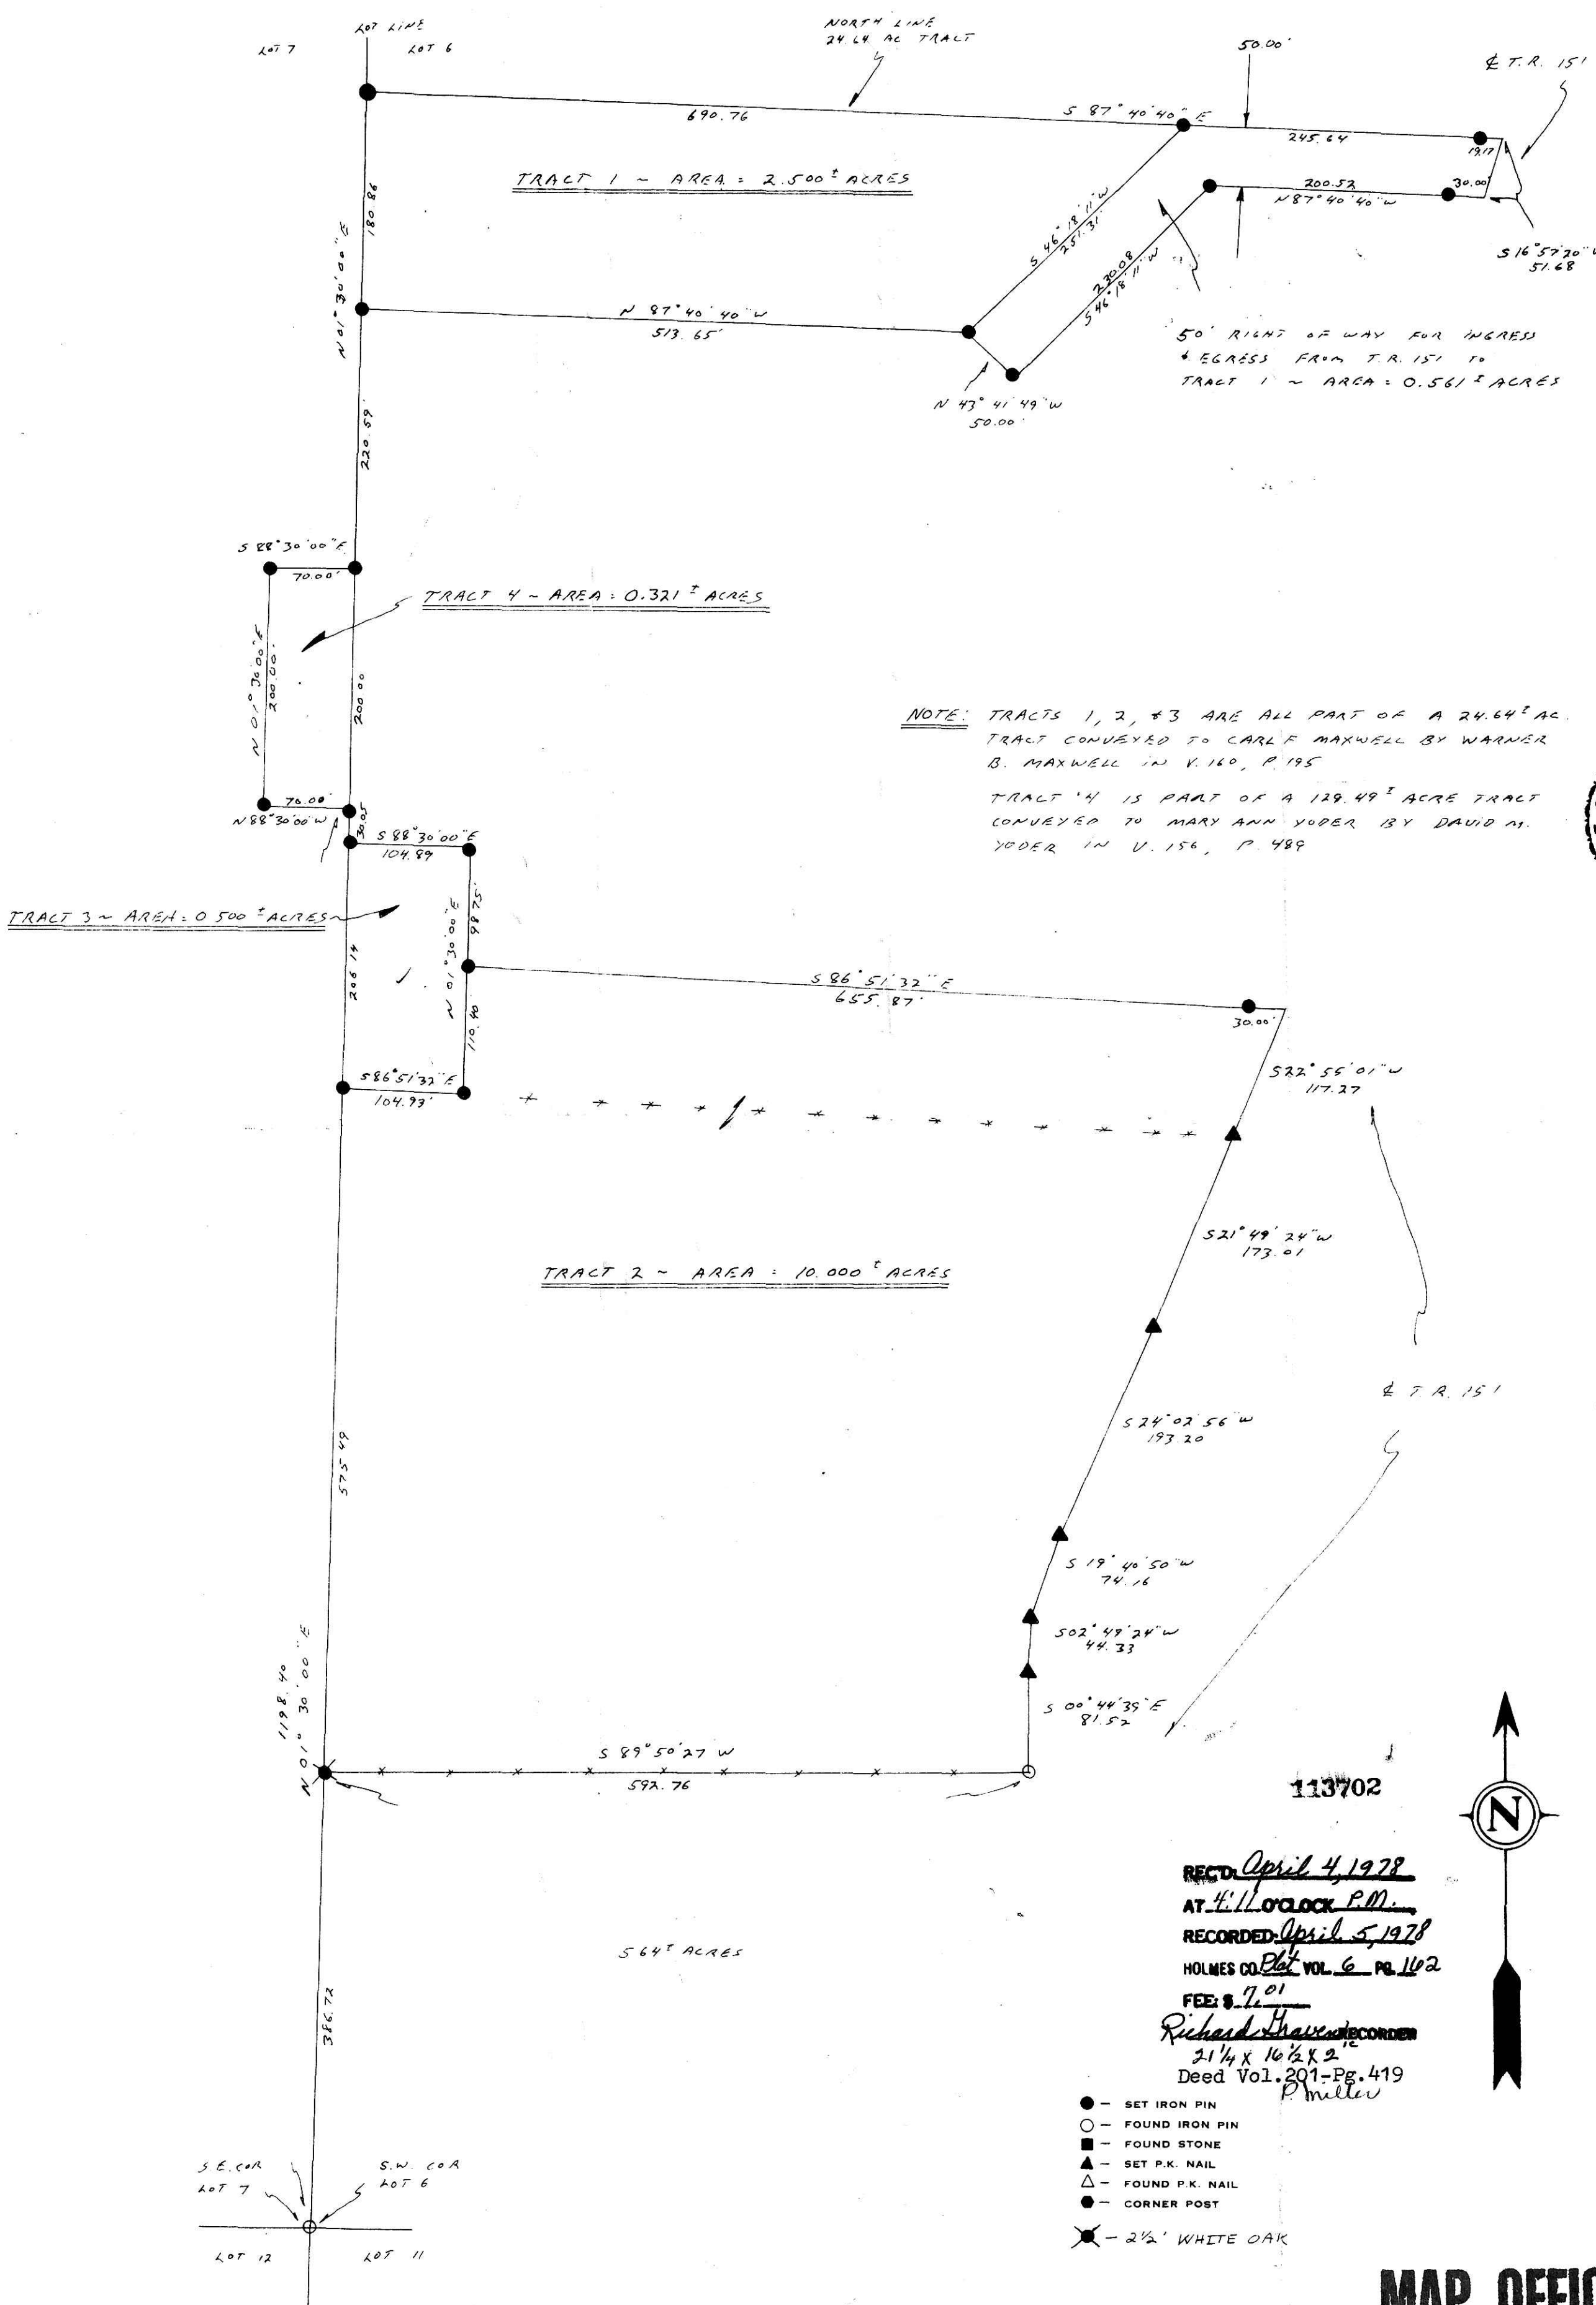


I hereby certify the above plat to be correct to the best of my knowledge and belief.

THE COSHOCTON LAND SURVEYING SERVICE
 REGISTERED SURVEYOR 55575
 REGISTERED ENGINEER 37405

113702

REC'D April 4, 1978
 AT 4:11 O'CLOCK P.M.
 RECORDED April 5, 1978
 HOLMES CO. Plat VOL. 6 PG. 162
 FEE: \$ 7.01
 Richard Haven recorder
 2 1/4 x 16 1/2 x 2
 Deed Vol. 201-Pg. 419
 P. Miller

- - SET IRON PIN
- - FOUND IRON PIN
- - FOUND STONE
- ▲ - SET P.K. NAIL
- △ - FOUND P.K. NAIL
- - CORNER POST
- ⊗ - 2 1/2" WHITE OAK

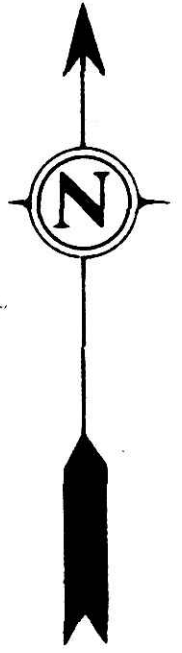

MAP OFFICE COPY