


The Greenville Treaty Estates Subdivision

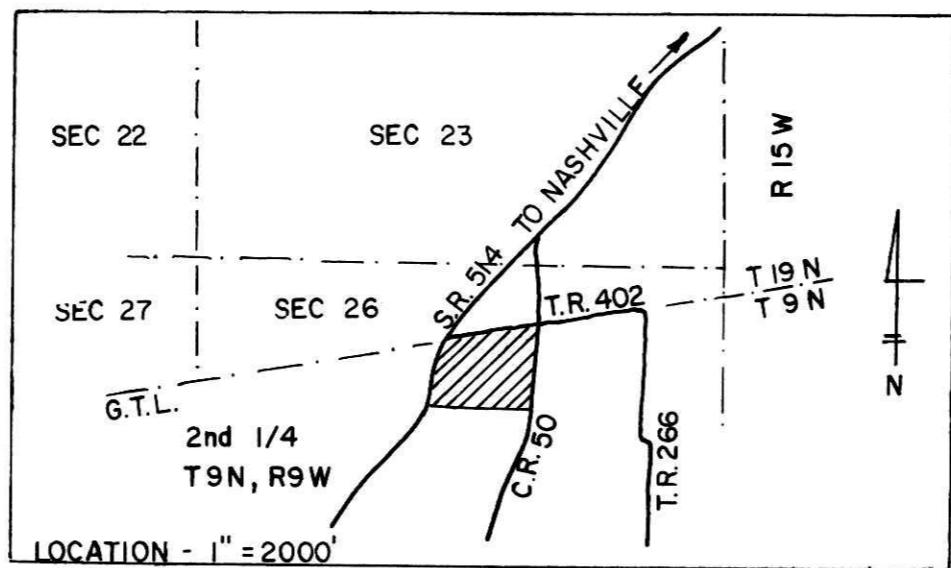

I hereby certify the above plat to be correct to the best of my knowledge and belief.


THE COSHOCTON LAND SURVEYING SERVICE
 REGISTERED SURVEYOR **5935**
 REGISTERED ENGINEER **37405**

THE COSHOCTON LAND SURVEYING SERVICE

COSHOCTON, OHIO 43812

233 S. FOURTH ST.

BEING PART OF: **LOT 12, 3 & 1/2, 2nd 1/4 T9N, R9W, U.S.M.L.**
SEC. 26 T9N, R9W - CONGRESS LOTS, NORTH OF OLD T RANGES
 T - N. R - W
 TOWNSHIP **KNOX**
 COUNTY **WILMINGTON, OHIO**

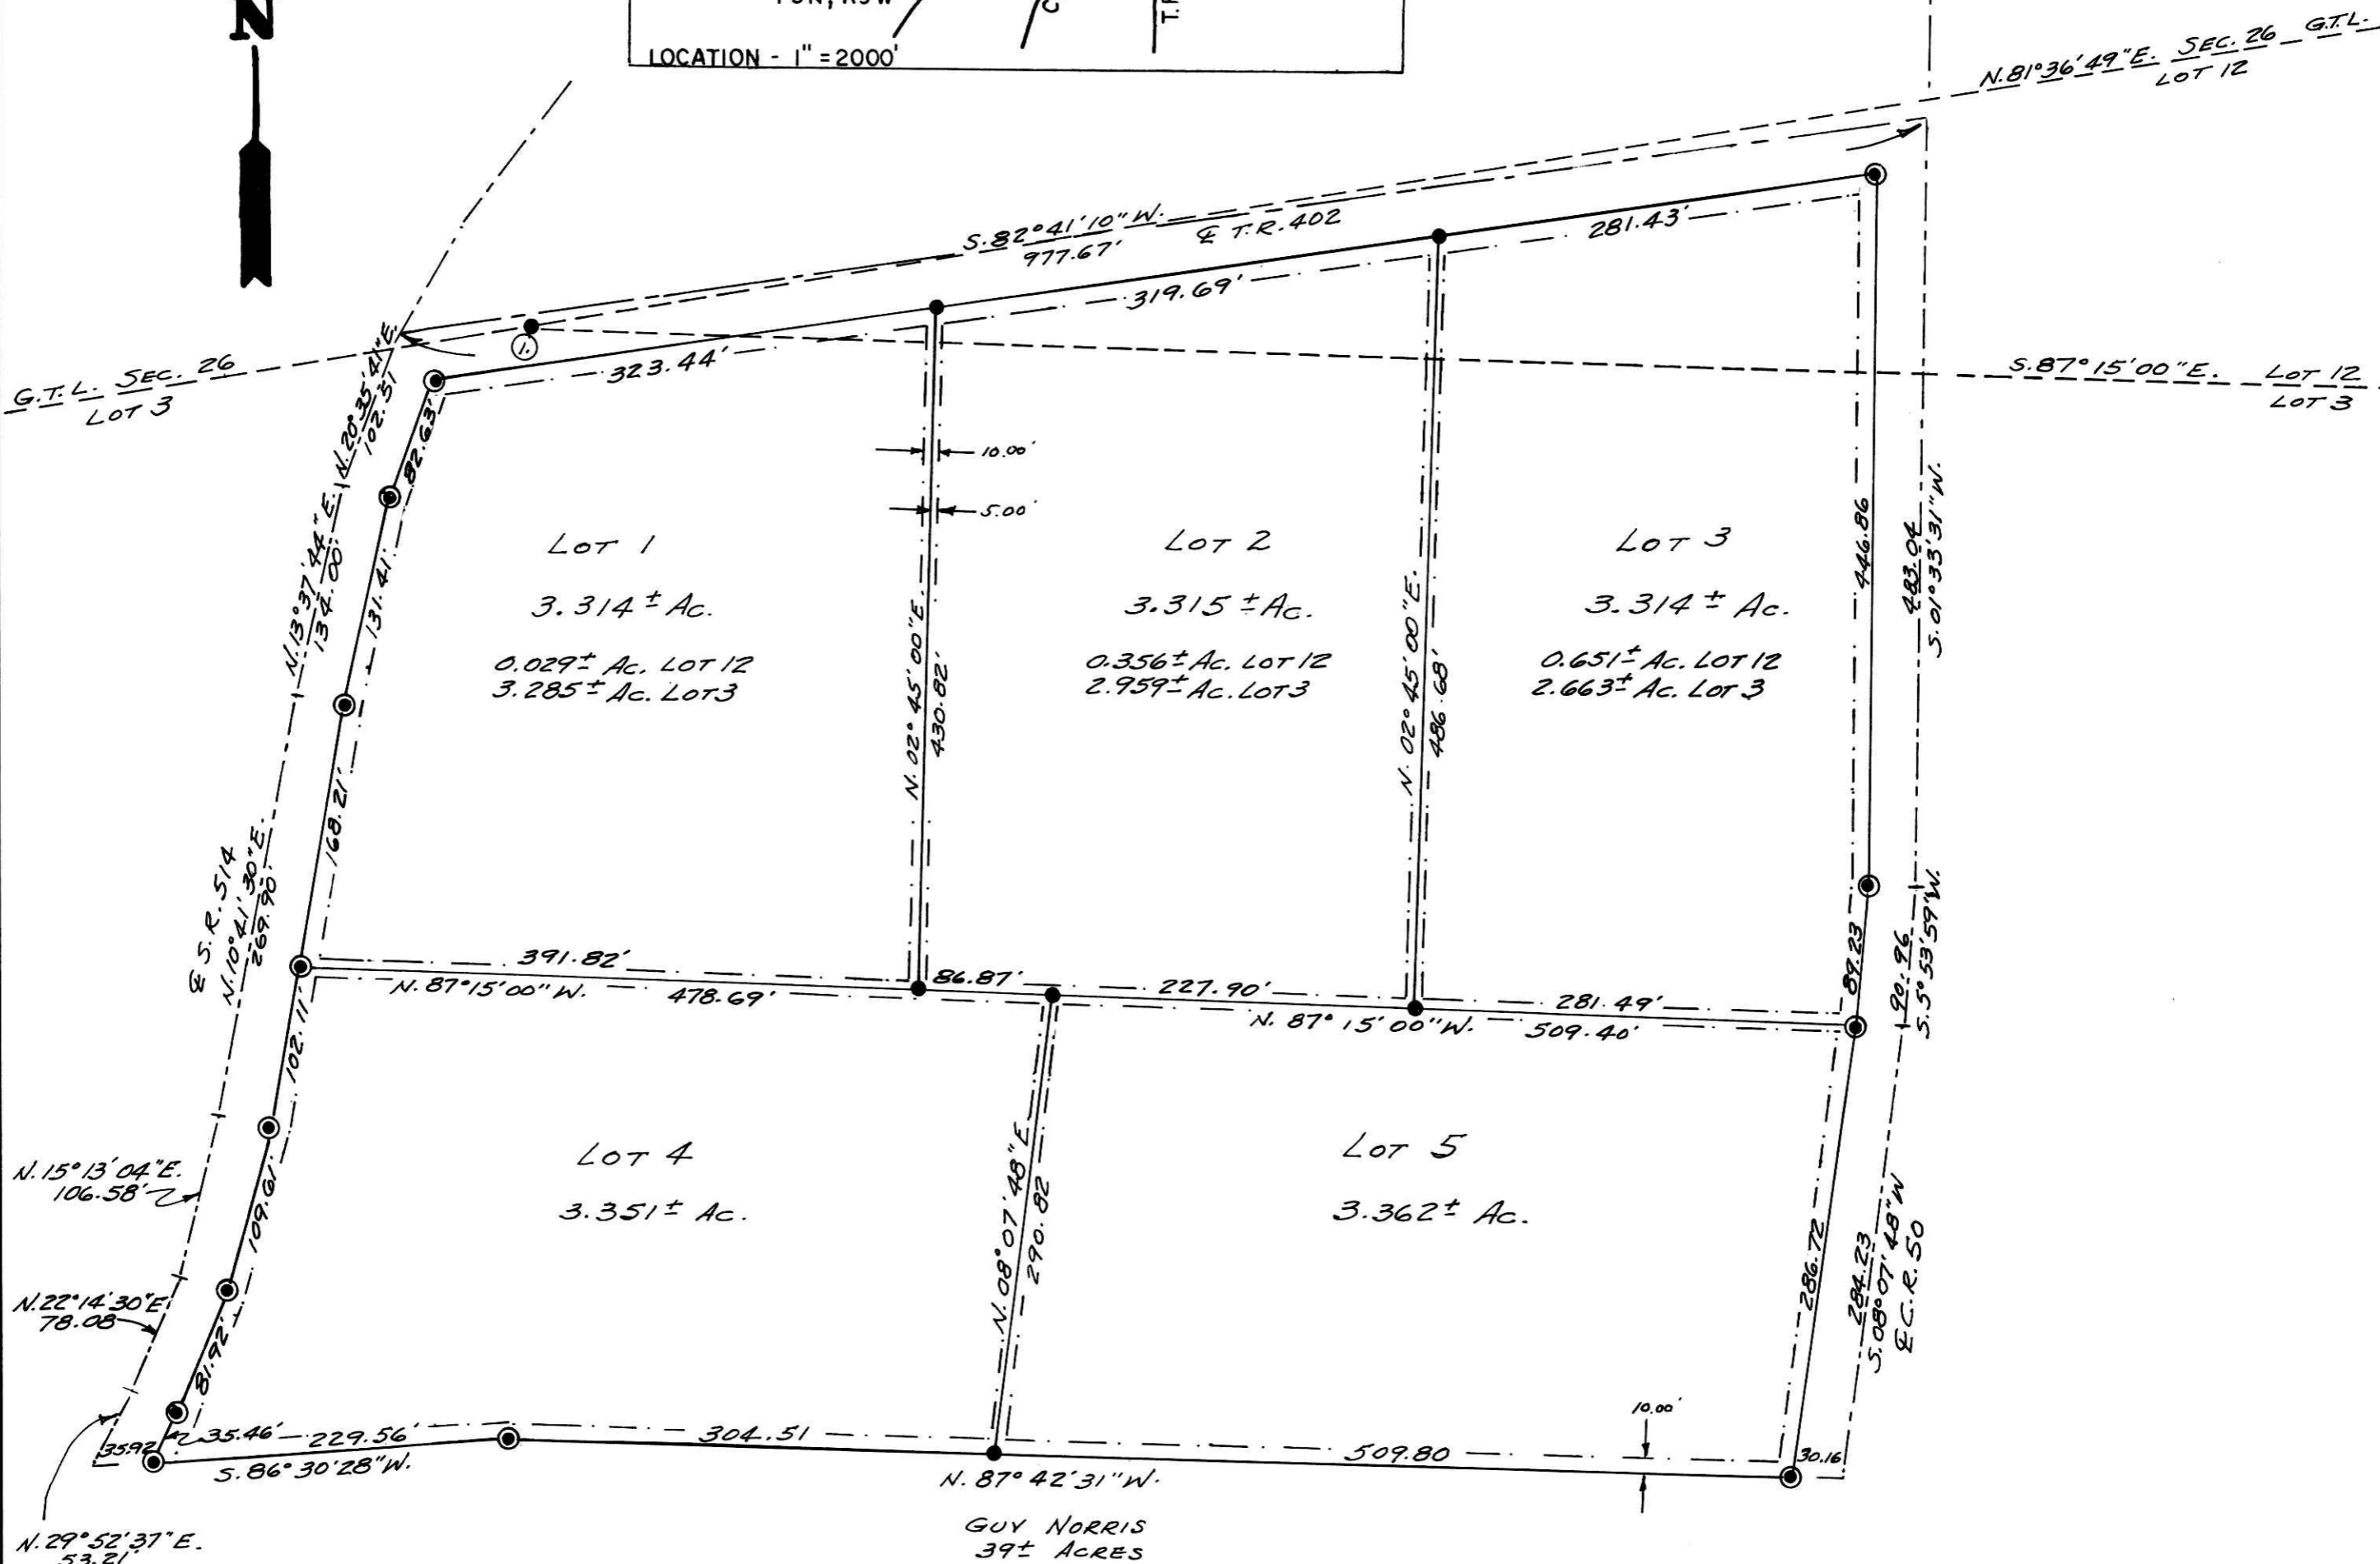

- = SET IRON PIN
- ⊙ = SET CONC. MON.
- G.T.L. = GREENVILLE TREATY LINE
- Ⓛ = MOST WESTERLY COR. LOT 12, SAID COR. BEING LOCATED N. 61° 59' 11" E., 68.78' FROM N.W. COR. LOT #1 S. 88° 02' 47" W., 260.24' FROM N.E. COR. LOT #1

TOTAL LOT AREA = 16.656± Ac.
 TOTAL ROAD R/W = 1.735± Ac.
 TOTAL SUBDIVISION = 18.391± Ac.

LOT 3 AREA = 16.676± Ac.
 LOT 12 AREA = 1.683± Ac.
 SEC. 26 AREA = 0.032± Ac.

NOTE: ALL LOT LINES ALONG ROAD E'S ARE PARALLEL TO E'S AND OF THE SAME BEARING, AND ARE 30.00' DISTANT FROM SAID E'S AT RIGHT ANGLES.

POWER LINE EASEMENT - BEING 10.00' ADJACENT TO ALL ROADS AND EXTERIOR LINES AND 5.00' ADJACENT TO ALL INTERIOR LOT LINES

BEING A PART OF THE SAME LAND CONVEYED TO THE BUCKHORN ENERGY CO. (A PARTNERSHIP) BY JONAS WEAVER IN V.198 P.526

114104

RECD May 11, 1978
 AT 3:02 O'CLOCK P.M.
 RECORDED May 12, 1978
 VOLUME 6 PAGE 7
 FEB 8 7 01
 Richard [Signature] RECORDER
 214 x 16 1/2 x 2