

THE COSHOCTON LAND SURVEYING SERVICE

133 S. FOURTH ST.

COSHOCTON, OHIO 43812

BEING PART OF: LOT S.E. 1/4 OF THE N.E. 1/4
 SEC. 10
 QUAR. 2nd
 T8N, R5W
 TOWNSHIP MECHANIC
 COUNTY HOLMES

SURVEY FOR: DENNIS D. HOXWORTH

DATE: APRIL 1973

SCALE: 1" = 100'



98833

REC'D: May 17, 1973

AT 1:56 O'CLOCK P.M.

RECORDED: May 18, 1973


HOLMES CO. Plat VOL. 7 PG. 35

FEE: \$ 2.00


Richard Brown RECORDER

Deed Vol. 183-Pg. 855

- ~ SET IRON PIN
- ~ FOUND 1/2" PIPE

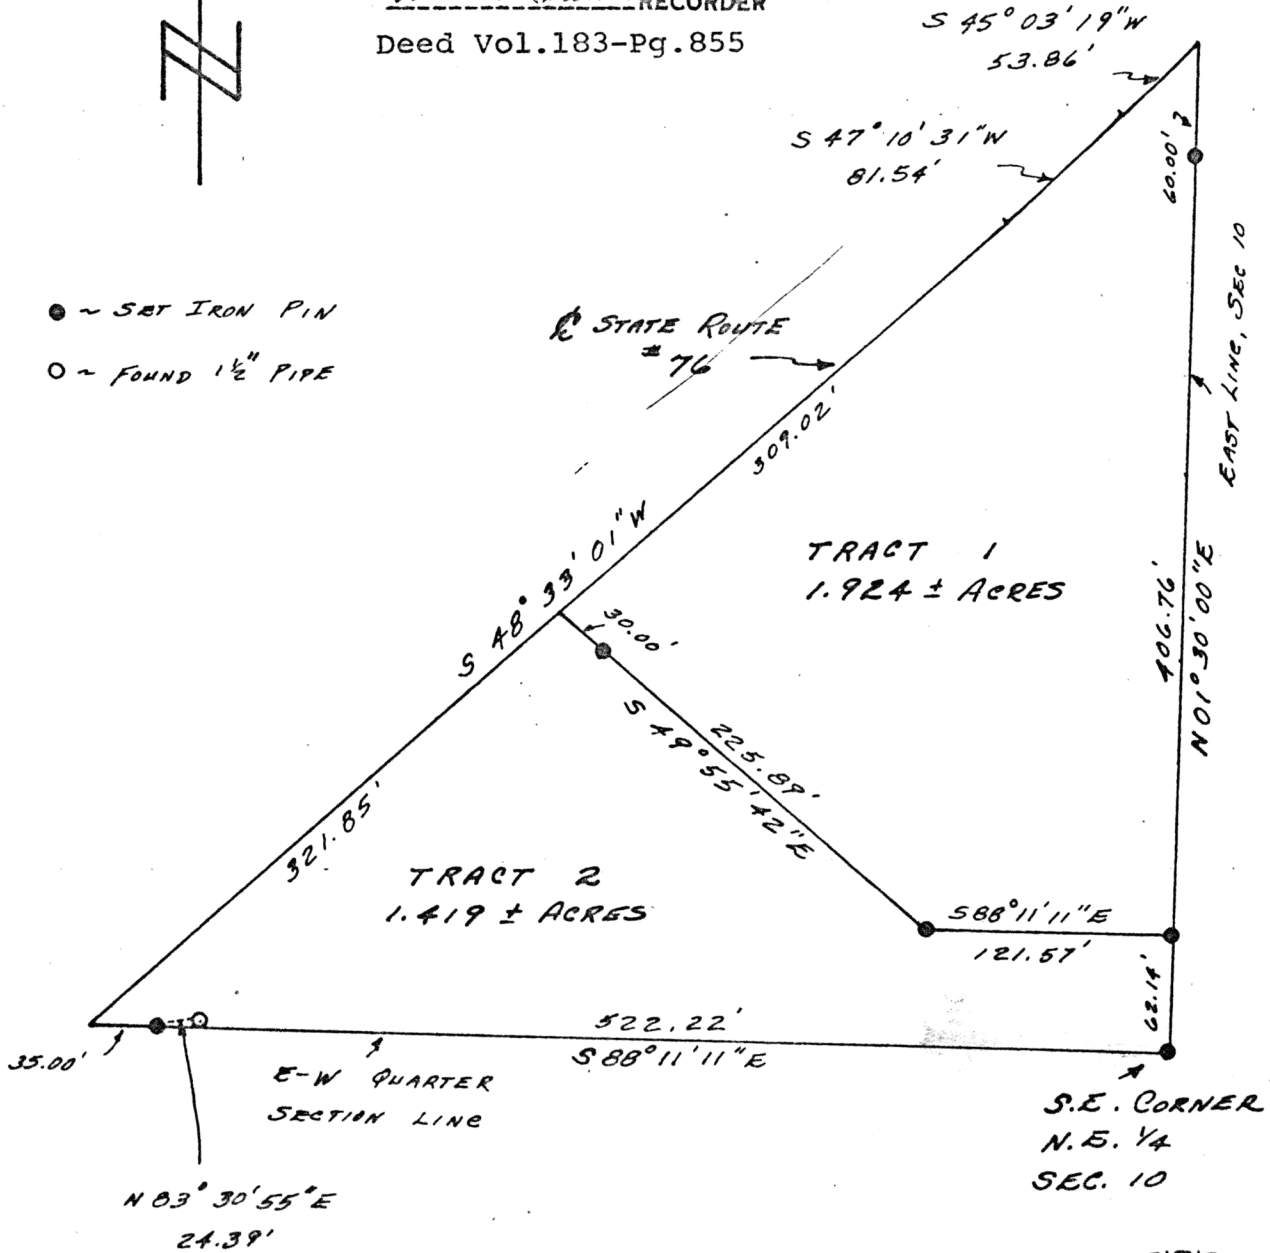

I hereby certify the above plat to be correct to the best of my knowledge and belief.

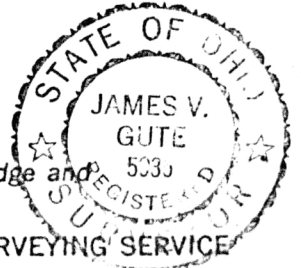

THE COSHOCTON LAND SURVEYING SERVICE

James V. Gute
 REGISTERED SURVEYOR

MAP OFFICE COPY