

233 S. FOURTH ST.



COSHOCTON, OHIO 43812

BEING PART OF: LOT ~
SEC. 13
QUAR. N.E.
T8N, R9W U.S.M.L.
TOWNSHIP, RICHLAND
COUNTY, HOLMES

SURVEY FOR: A.K. Foy

DATE: May 1973

SCALE: 1" = 200'

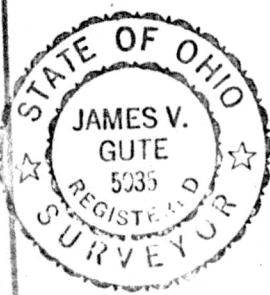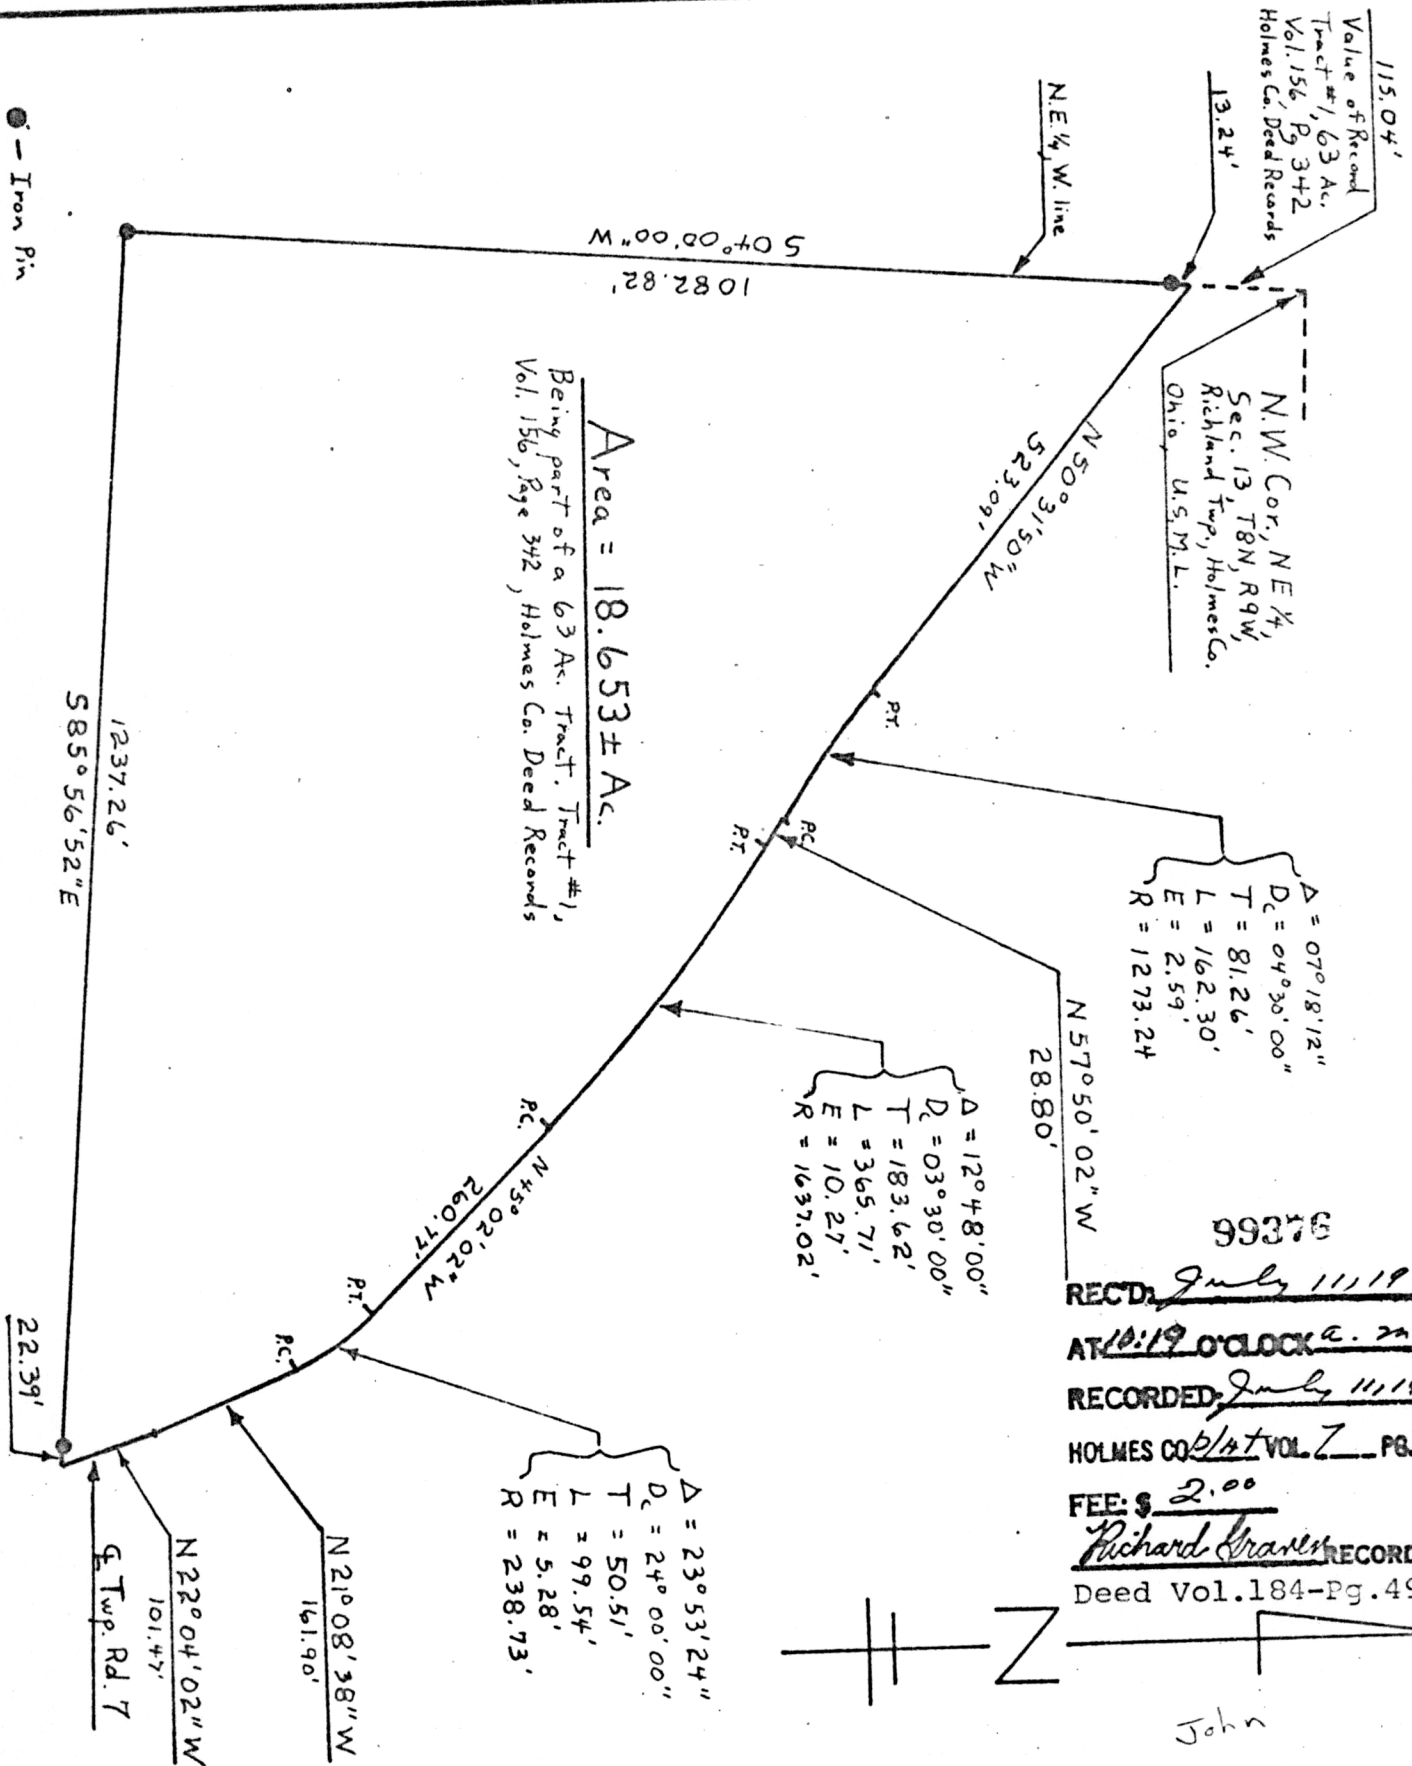

I hereby certify the above plat to be correct to the best of my knowledge and belief.

THE COSHOCTON LAND SURVEYING SERVICE

MAP OFFICE COPY

James V. Gute
REGISTERED SURVEYOR