


SOUTHWEST QTR. SEC. 28,
T-18, R-14 RIPLEY TWP.
HOLMES COUNTY, OHIO

FOR MR. HAROLD REYNOLDS

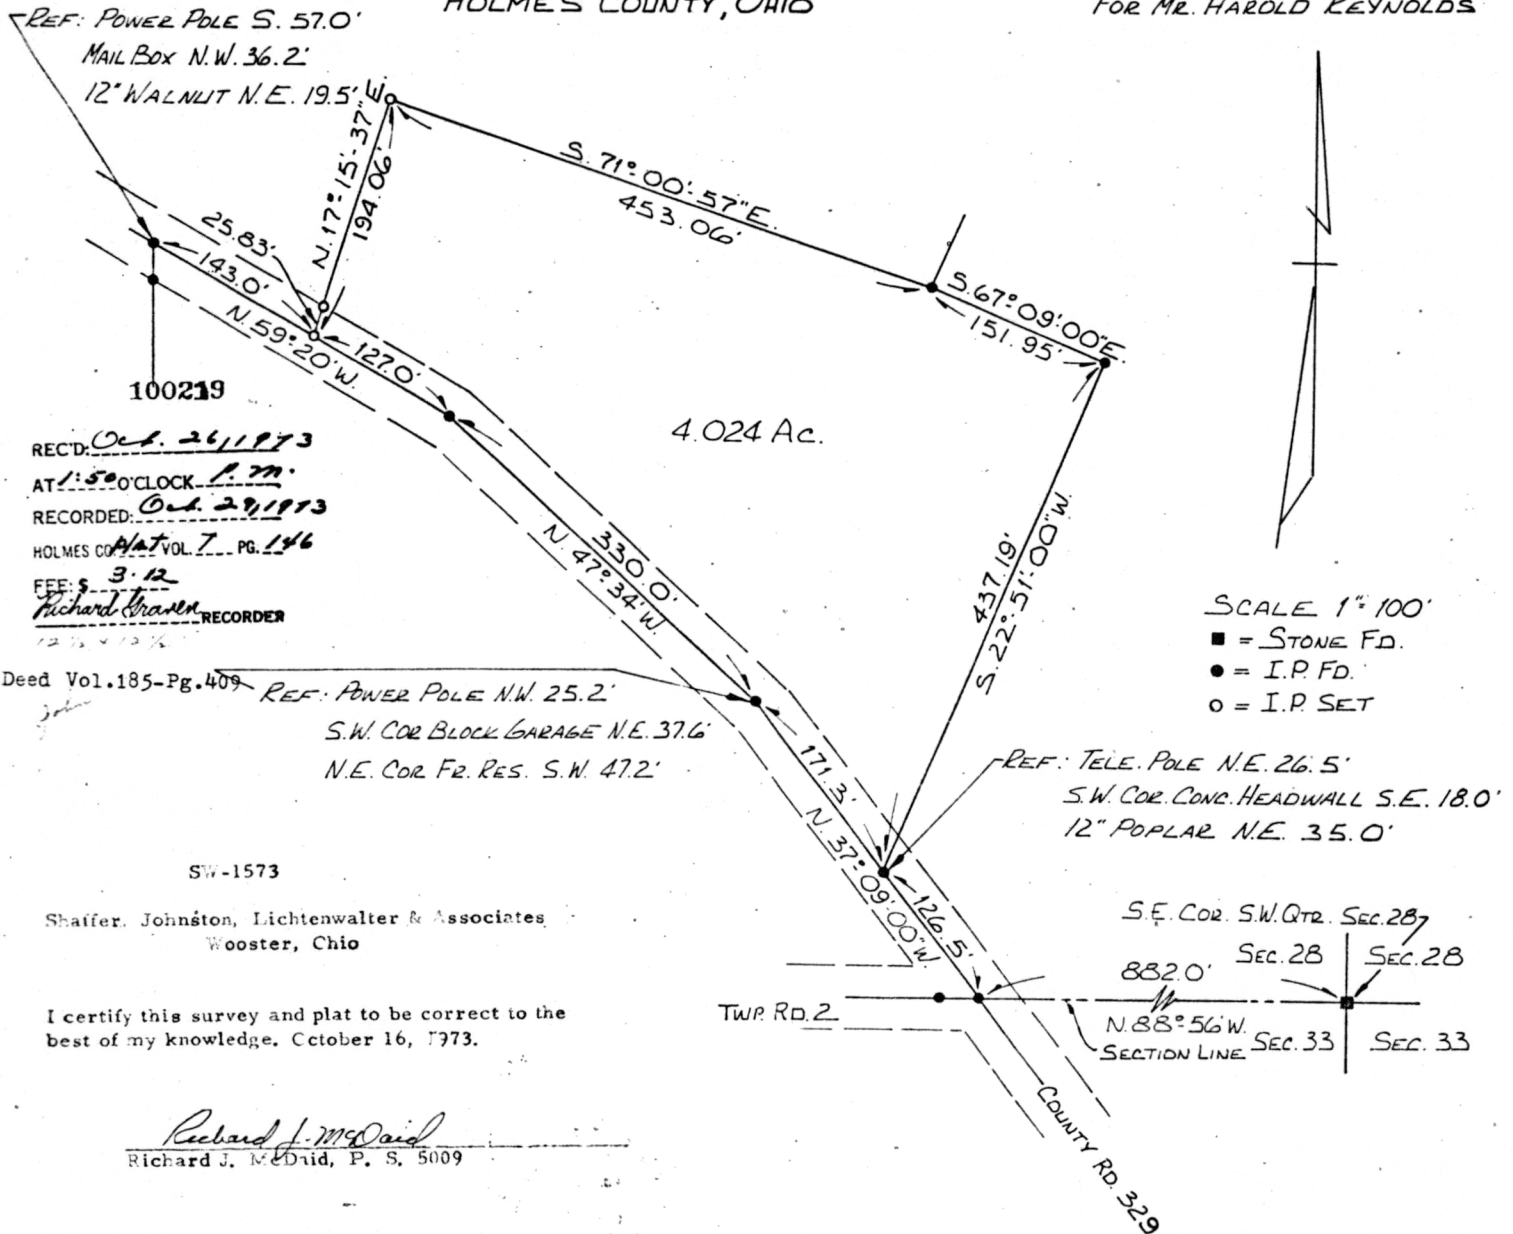

MAP OFFICE COPY