


J. P.
THE COSHOCTON LAND SURVEYING SERVICE
133 S. FOURTH ST. COSHOCTON, OHIO 43812

BEING PART OF: LOT ~ SURVEY FOR: CALV LAND
SEC. 5, 5 1/2, N.E. 1/4 DATE: 3/74
QUAR. 2ND SCALE: 1" = 100'
T&N, R7W
TOWNSHIP ~ KILLBUCK
COUNTY ~ HOLMES

$\Delta = 17^{\circ} 32' 37''$
 $D_0 = 13^{\circ} 30' 00''$
 $T = 65.49'$
 $L = 129.95'$
 $E = 5.02'$
 $R = 424.4'$
INIT. "T" BEAR = $N 53^{\circ} 39' 55'' E$

BEING A PART OF V. 176, P. 680, TRACT 1

SOUTH LINE OF 1.65 AC TRACT
+ ITS EXPANSION

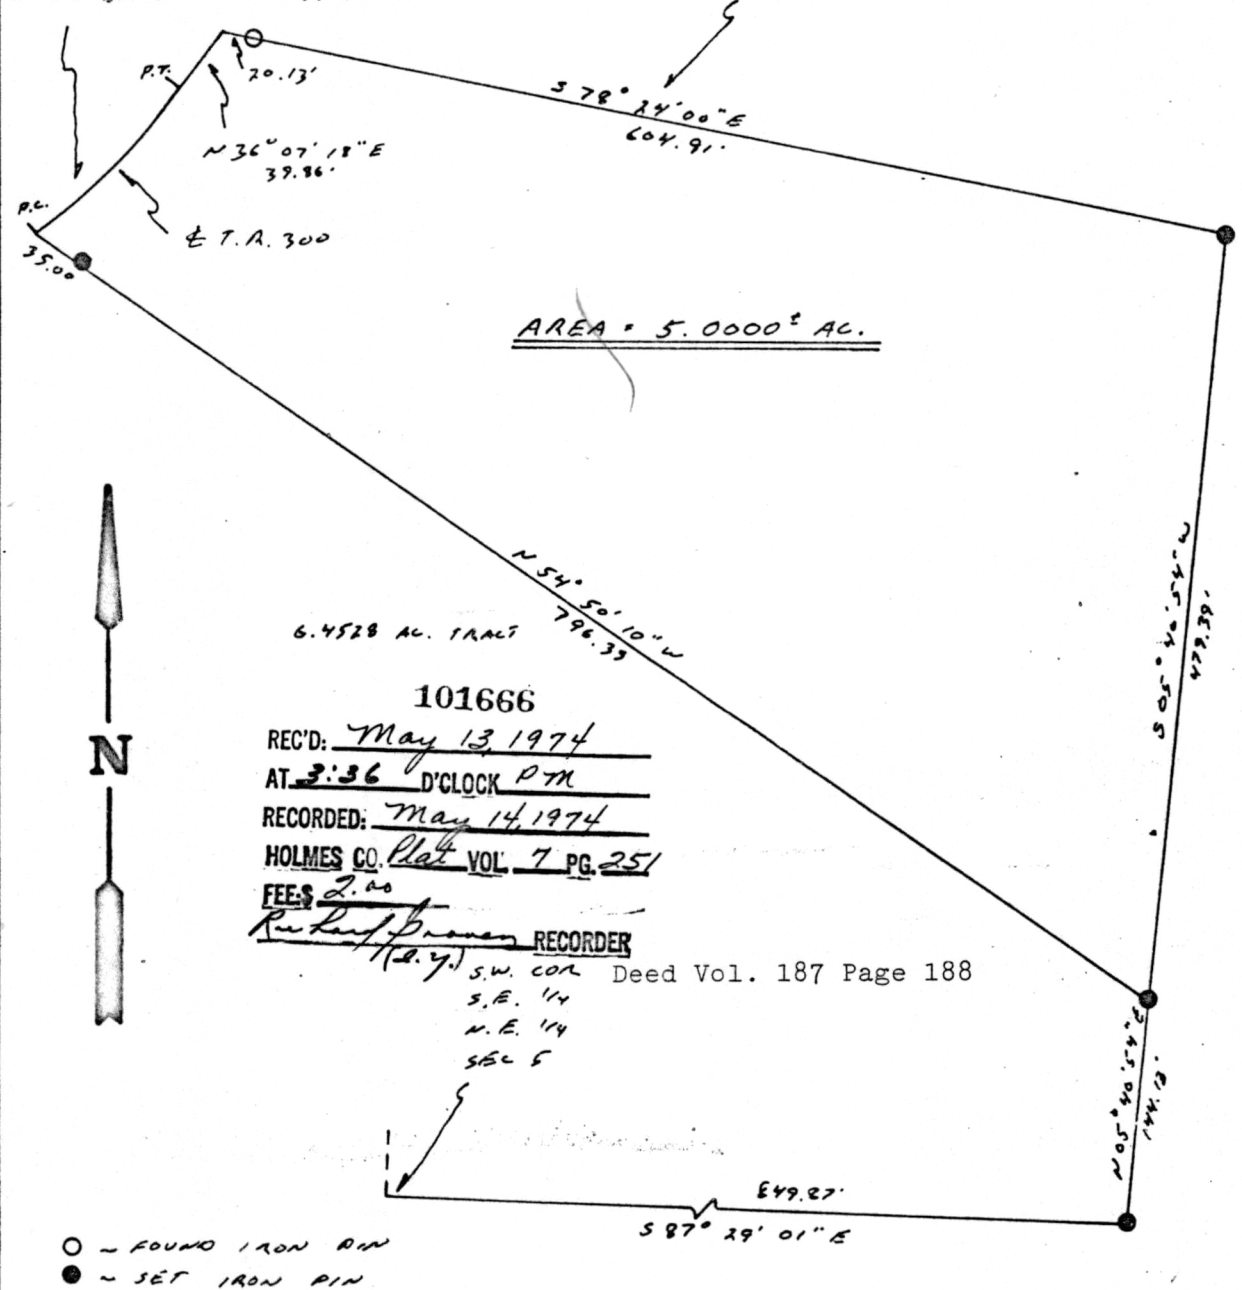

AREA = 5.0000 AC.



101666
REC'D: May 13, 1974
AT 3:36 D'CLOCK P.M.
RECORDED: May 14, 1974
HOLMES CO. Plat VOL. 7 PG. 251
FEES 2.00
R. L. Jones RECORDER
(-B.Y.)

Deed Vol. 187 Page 188
S.W. 1/4
S.E. 1/4
N.E. 1/4
SEC 5

- - FOUND IRON PIN
- - SET IRON PIN

I hereby certify the above plat to be correct to the best of my knowledge and belief.

MAP OFFICE COPY

THE COSHOCTON LAND SURVEYING SERVICE
J. P. [Signature]
REGISTERED SURVEYOR - 5736