


WALNUT CREEK TWP.  
S.E. SEC. 13, R-5W, T-9N  
HOLMES COUNTY, OHIO

101857  
REC'D: May 30, 1974  
AT 11:52 D'CLOCK P.M.  
RECORDED: May 31, 1974  
HOLMES CO. Plat 4 VOL. 7 PG. 263  
FEES 2.00  
Richard Strasser RECORDER  
Deed Vol. 187 Page 370

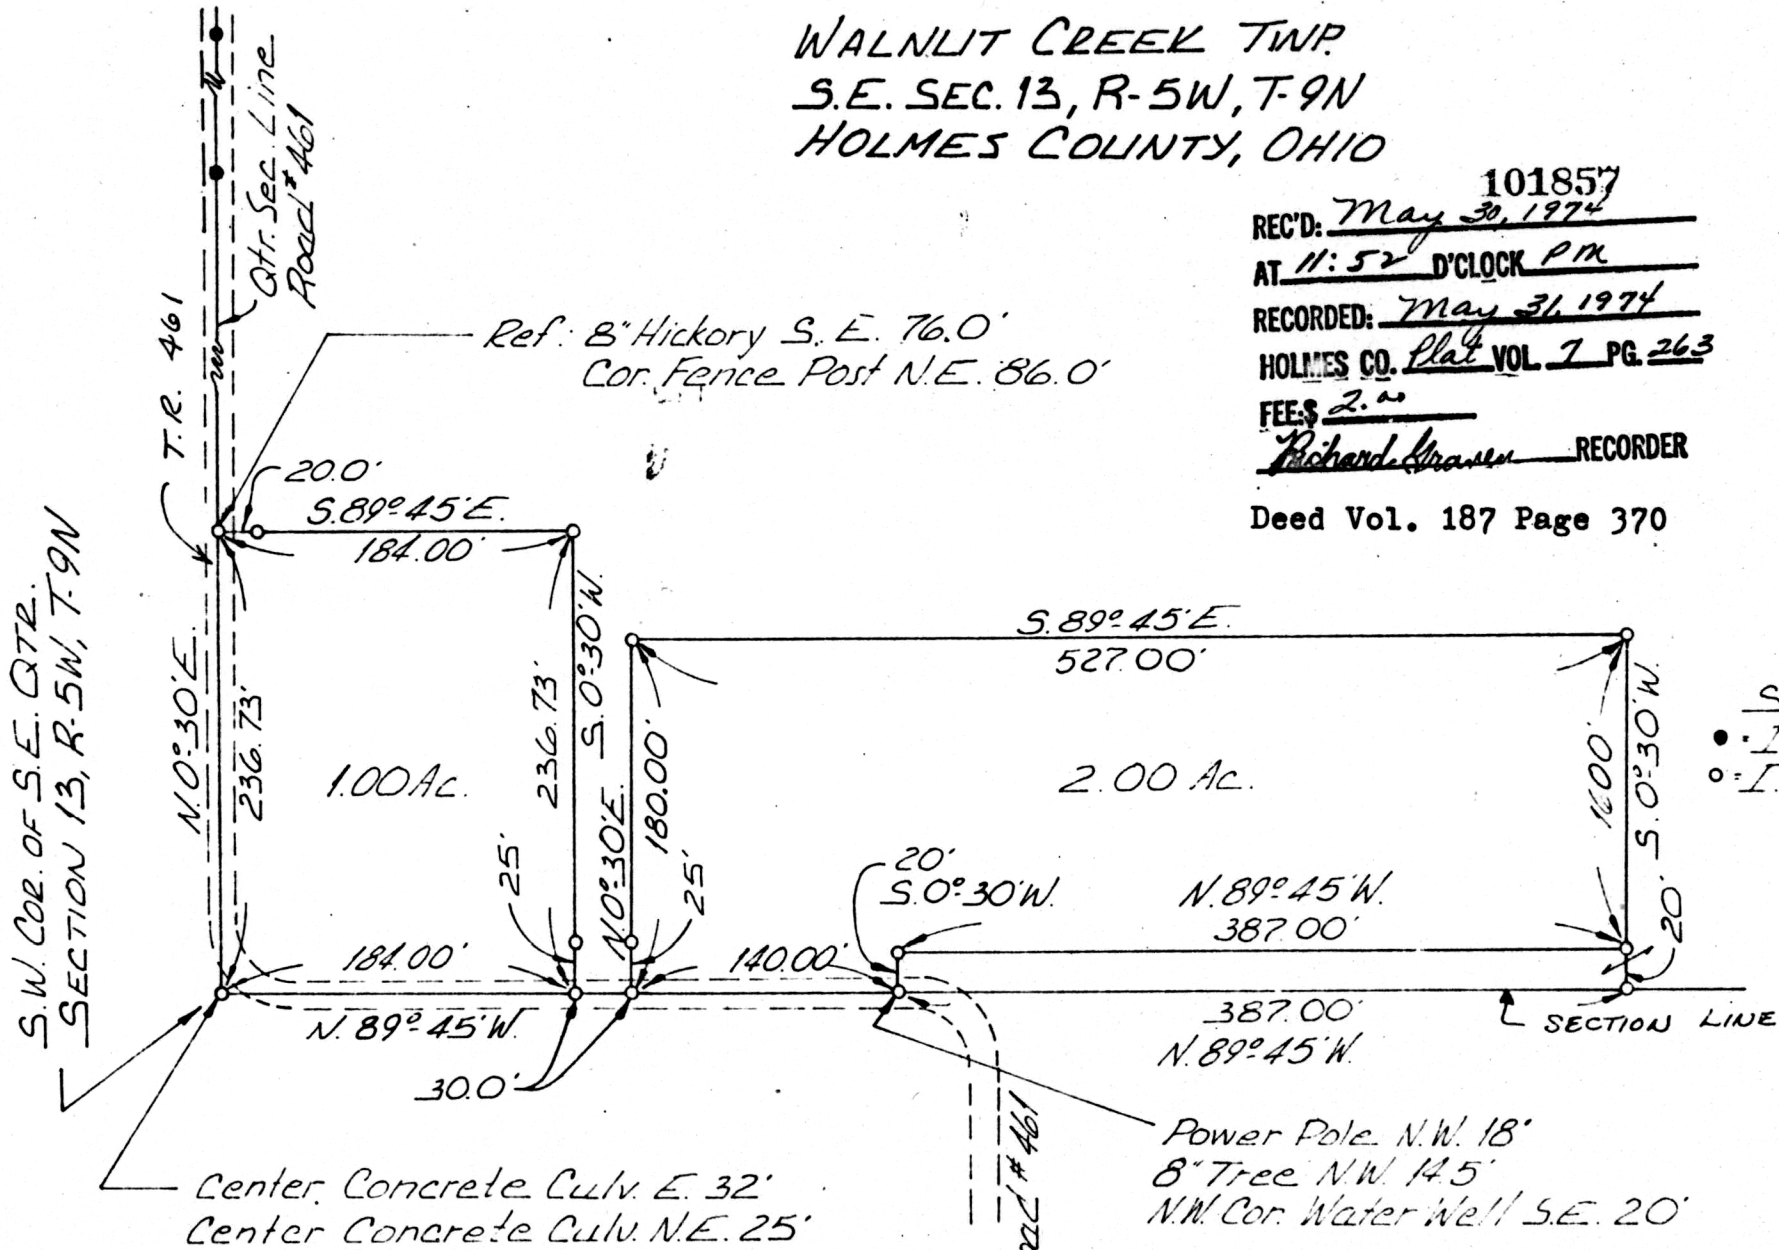

Scale 1"=100'  
• I.P. Pd.  
° I.P. Set

I Certify This Plat to be a Correct Return  
of Field Notes of a Survey in The S.E. Qtr.  
Sec. 13, R-5W, T-9N Walnut Creek Twp.  
Holmes Co. Ohio For Ervin Schrock  
Made May 6, 1974

Richard J. McDaid  
RICHARD J. MCDaid P.S.#5009

SW-1610  
SHAFFER, JOHNSTON, LICHTENWALTER  
& ASSOC.  
Wooster, Ohio

MAP OFFICE COPY