

THE COSHOCTON LAND SURVEYING SERVICE

133 S. FOURTH ST.


COSHOCTON, OHIO 43812

BEING PART OF: LOT 38
 SEC. ~
 QUAR. 3rd
 T9N, R5W U.S.M.L.
 TOWNSHIP BERLIN
 COUNTY HOLMES

SURVEY FOR: ELI B. YODER

DATE: MARCH 1974

SCALE: 1" = 100'

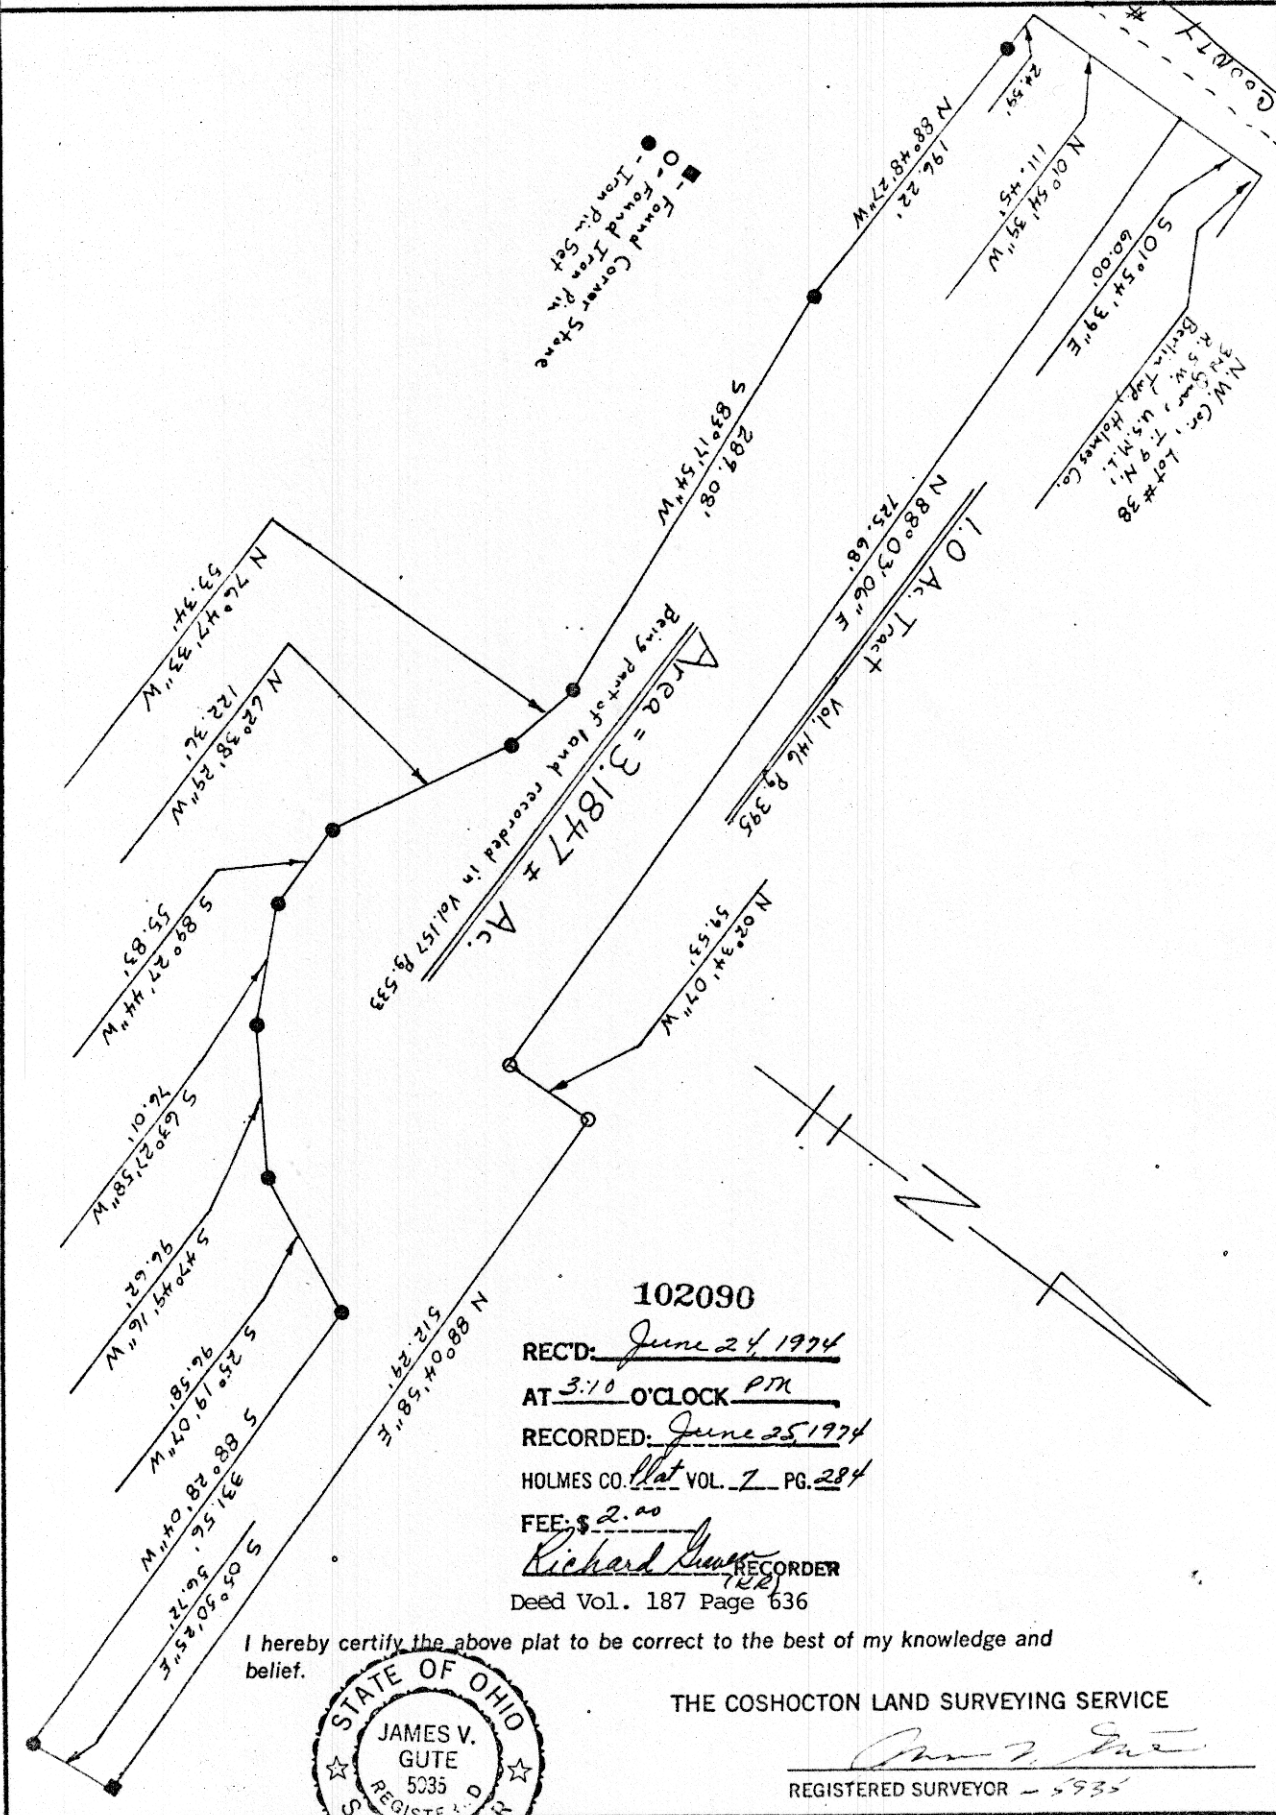


Area = 3.1847 ± A.C.
 Being part of land recorded in Vol. 157 p. 533

102090

REC'D: June 24 1974
 AT 3:10 O'CLOCK PM
 RECORDED: June 25 1974
 HOLMES CO. Vol. 7 PG. 284
 FEE: \$ 2.00
Richard Guter RECORDER
 Deed Vol. 187 Page 636

I hereby certify the above plat to be correct to the best of my knowledge and belief.

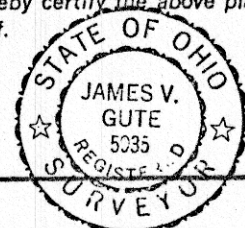

THE COSHOCTON LAND SURVEYING SERVICE

James V. Gute
 REGISTERED SURVEYOR - 5035

MAP OFFICE COPY